
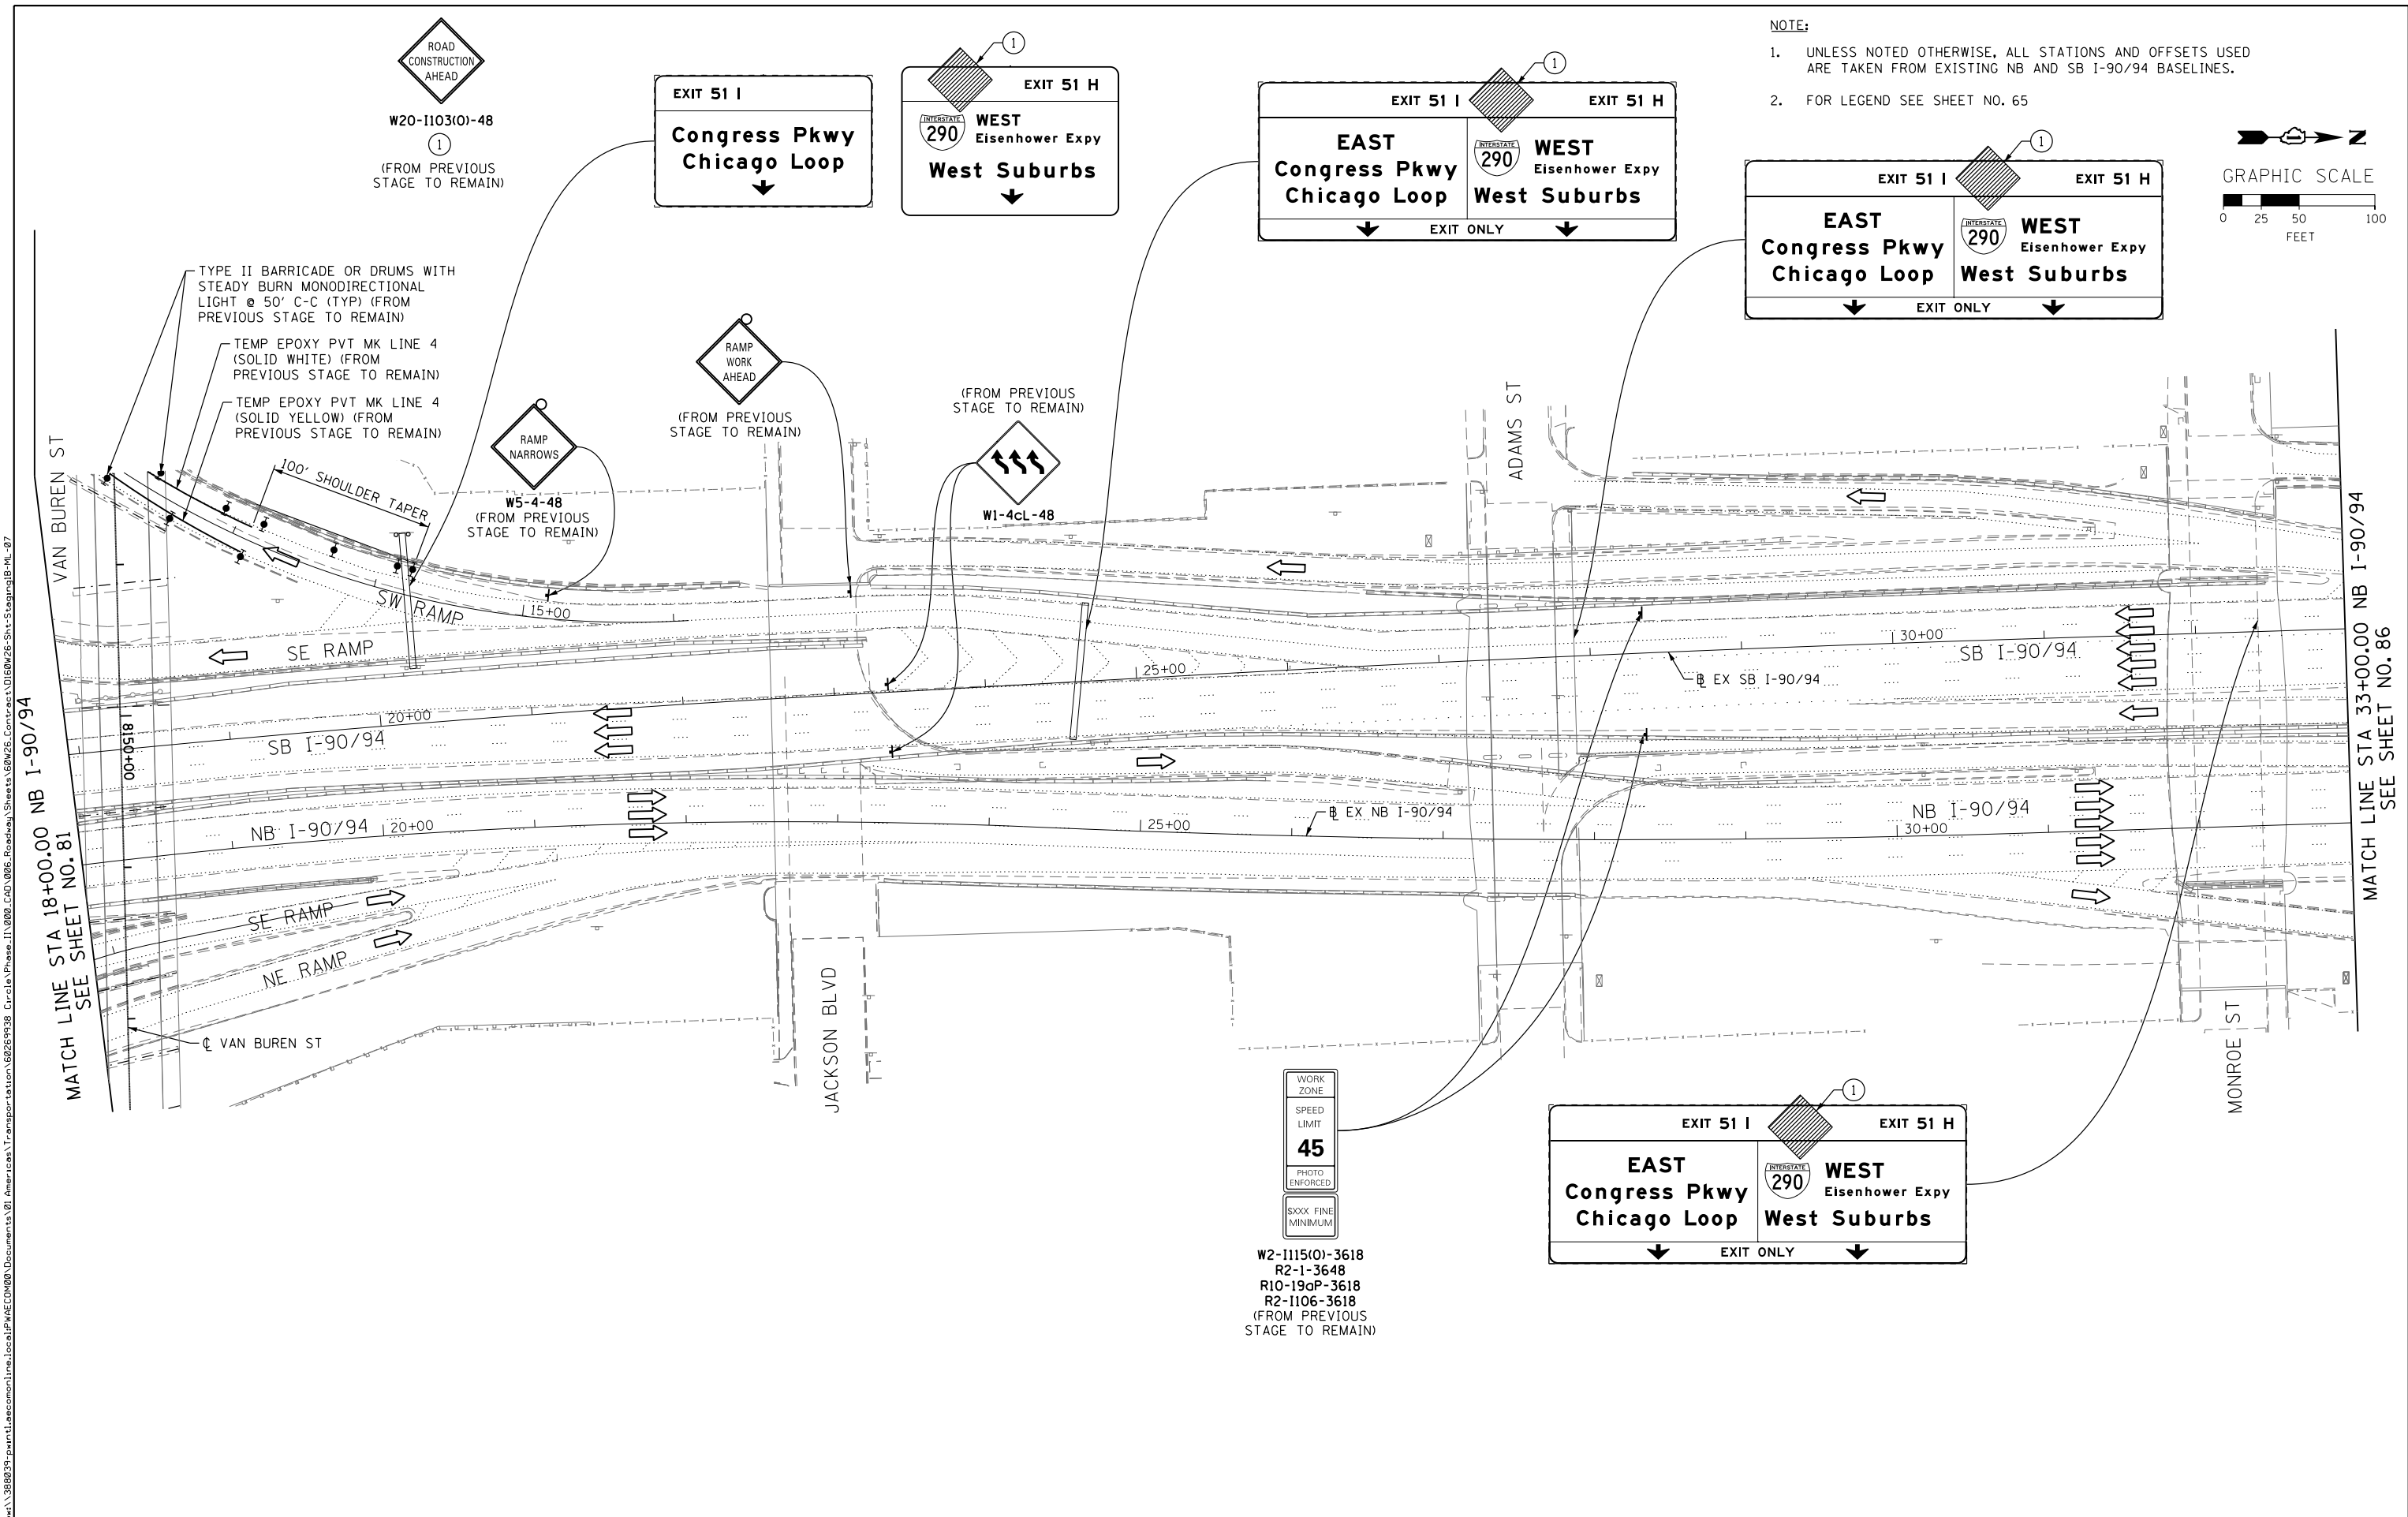


- NOTE:
- UNLESS NOTED OTHERWISE, ALL STATIONS AND OFFSETS USED ARE TAKEN FROM EXISTING NB AND SB I-90/94 BASELINES.
  - FOR LEGEND SEE SHEET NO. 65

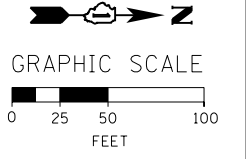

FILE PATH = ... \388035-par\1-escomon\line\local\PAE\CD\000\Documents\01\_Americas\Transportation\60269938\_Circle\Phase\I\000\_CD\005\_Roadway\Sheets\60W26\_Contract\0160W26-Sht-Staging\B-ML-07

MATCH LINE STA 18+00.00 NB I-90/94  
 SEE SHEET NO. 81

MATCH LINE STA 33+00.00 NB I-90/94  
 SEE SHEET NO. 86

WORK ZONE  
 SPEED LIMIT  
**45**  
 PHOTO ENFORCED  
 300X FINE MINIMUM  
 W2-1115(O)-3618  
 R2-1-3648  
 R10-19aP-3618  
 R2-1106-3618  
 (FROM PREVIOUS STAGE TO REMAIN)

EXIT 51 I      EXIT 51 H  
**EAST**      **WEST**  
**Congress Pkwy**      **Eisenhower Expy**  
**Chicago Loop**      **West Suburbs**  
 ↓      ↓  
 EXIT ONLY

EXIT 51 I      EXIT 51 H  
**EAST**      **WEST**  
**Congress Pkwy**      **Eisenhower Expy**  
**Chicago Loop**      **West Suburbs**  
 ↓      ↓  
 EXIT ONLY

EXIT 51 I  
**Congress Pkwy**  
**Chicago Loop**  
 ↓

EXIT 51 H  
**WEST**  
**Eisenhower Expy**  
**West Suburbs**  
 ↓

EXIT 51 I      EXIT 51 H  
**EAST**      **WEST**  
**Congress Pkwy**      **Eisenhower Expy**  
**Chicago Loop**      **West Suburbs**  
 ↓      ↓  
 EXIT ONLY



D160W26-Sht-Staging\B-ML-07  
 USER NAME = pimsarno  
 PLOT SCALE = 50.0000' / in.  
 PLOT DATE = 9/15/2013

DESIGNED - OPS  
 DRAWN - PHP  
 CHECKED - DBM  
 DATE - 9/15/13  
 REVISED -  
 REVISED -  
 REVISED -  
 REVISED -

**STATE OF ILLINOIS**  
**DEPARTMENT OF TRANSPORTATION**

**SUGGESTED STAGES OF CONSTRUCTION AND TRAFFIC CONTROL PLAN**  
**MAINLINE STAGING 1B**  
 SCALE: 1" = 50'      SHEET 7 OF 8 SHEETS      STA.      TO STA.

| F.A.I. RTE.               | SECTION   | COUNTY | TOTAL SHEETS | SHEET NO. |
|---------------------------|-----------|--------|--------------|-----------|
| 90/94/290                 | 2013-008R | COOK   | 559          | 85        |
| CONTRACT NO. 60W26        |           |        |              |           |
| ILLINOIS FED. AID PROJECT |           |        |              |           |