
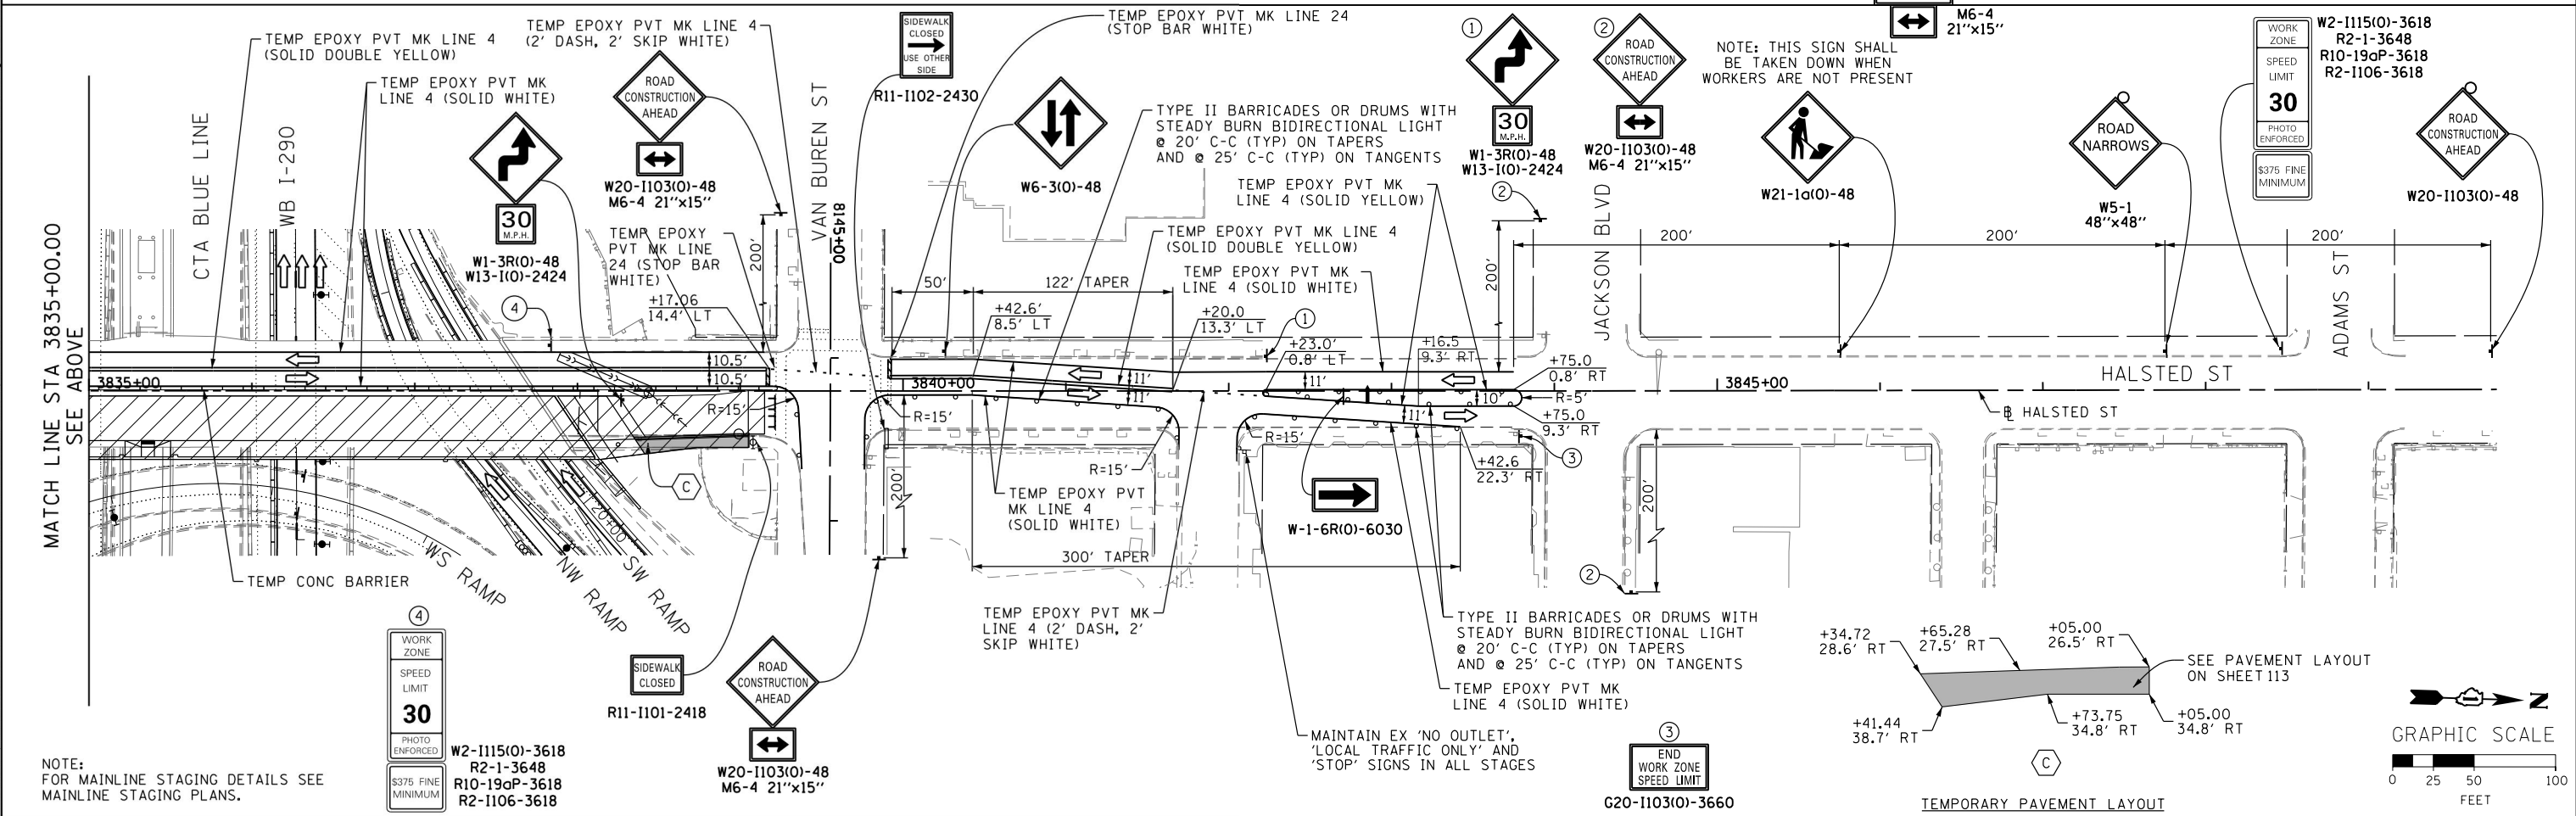


NOTE:  
FOR MAINLINE STAGING DETAILS SEE  
MAINLINE STAGING PLANS.

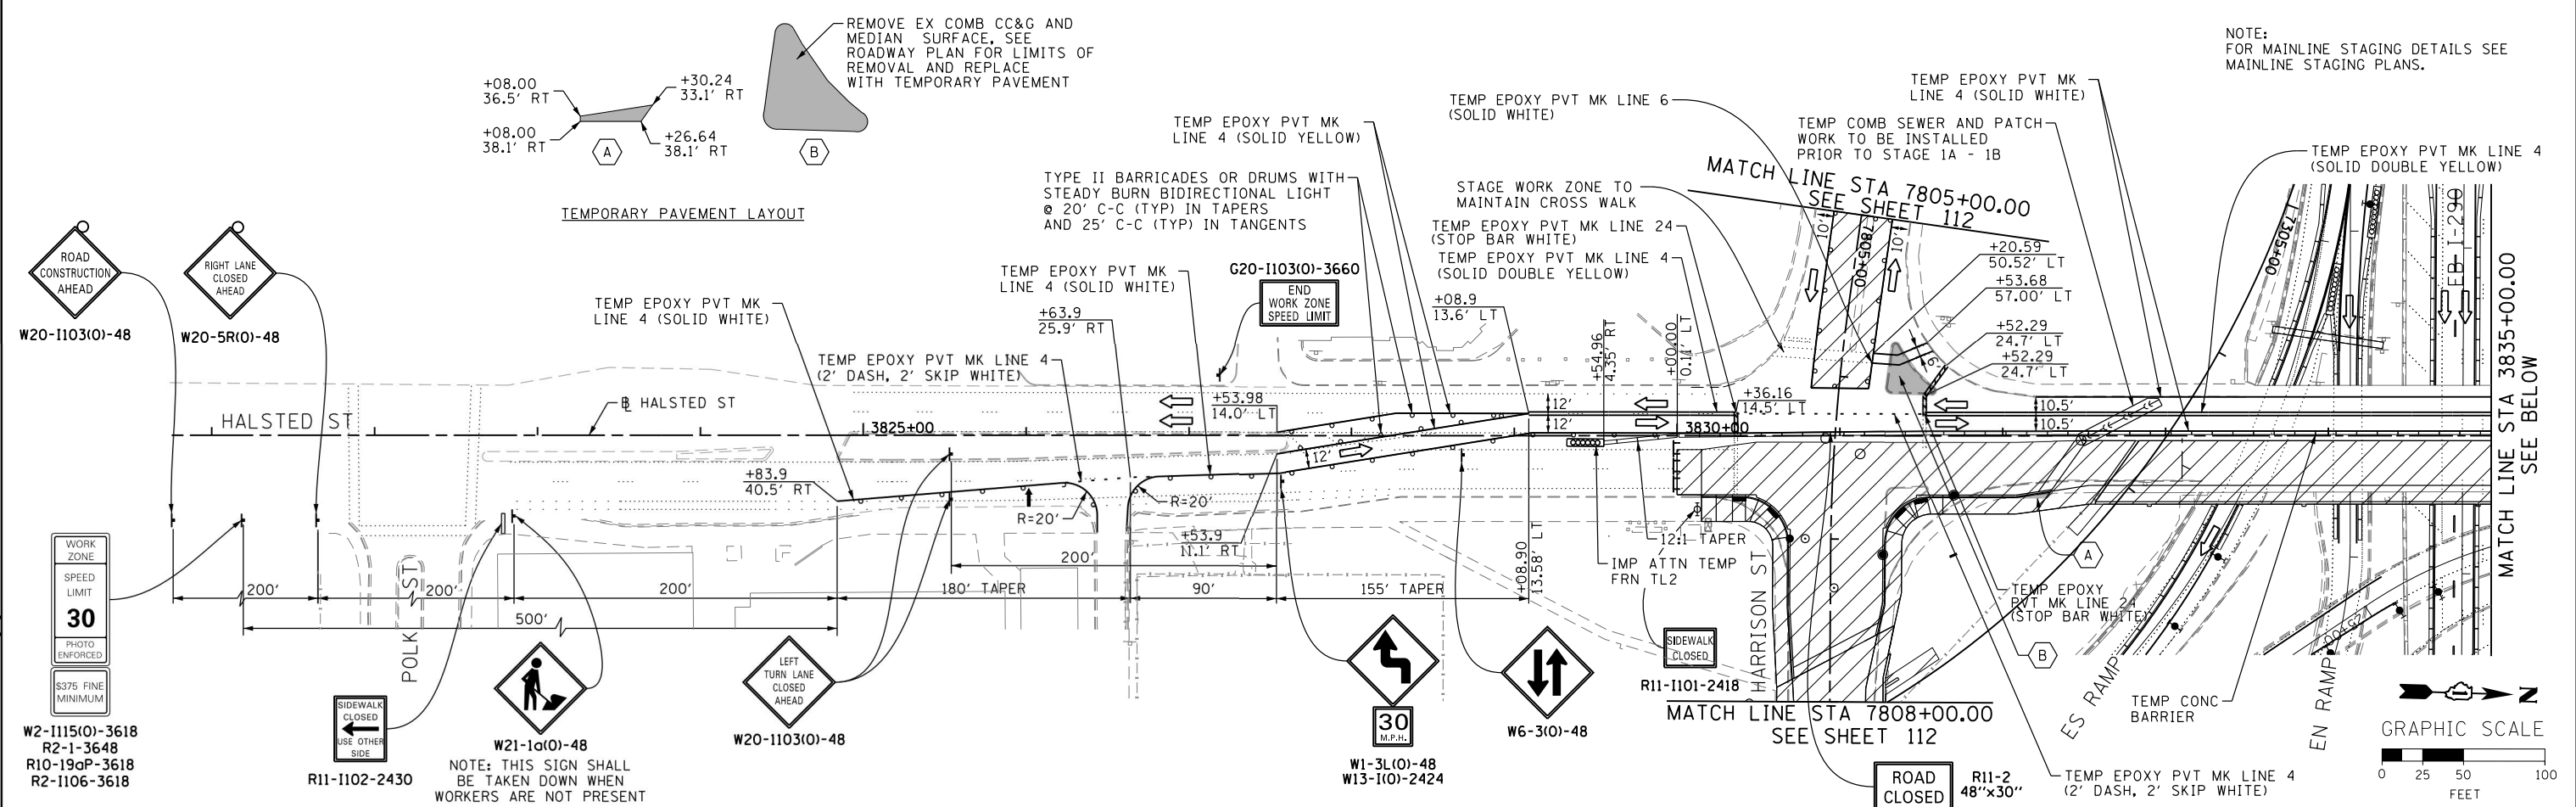

NOTE:  
FOR MAINLINE STAGING DETAILS SEE  
MAINLINE STAGING PLANS.

DESIGNED - OPS	REVISED -
DRAWN - PHP	REVISED -
CHECKED - DBM	REVISED -
DATE - 9/15/13	REVISED -

**STATE OF ILLINOIS  
DEPARTMENT OF TRANSPORTATION**

**SUGGESTED STAGES OF CONSTRUCTION AND TRAFFIC CONTROL PLAN  
LOCAL ROADS - STAGE 1A-1B**

F.A.I. R.E. 90/94/290	SECTION 2013-008R	COUNTY COOK	TOTAL SHEETS 559	SHEET NO. 111
CONTRACT NO. 60W26				
ILLINOIS FED. AID PROJECT				



D160W26-Sht-Staging1A1B-LR-01  
USER NAME = pimsarno  
PLOT SCALE = 50.0000' / in.  
PLOT DATE = 9/15/2013

SCALE: 1" = 50' SHEET 1 OF 2 SHEETS STA. TO STA.