


FILE PATH = p:\388035-projects\local\pawec\000\Documents\01_Americas\Transportation\60269938_Circle\Phase_1\000_CAD\006_Roadway\Sheets\60W26-Sht-Staging\A1B-LR-02

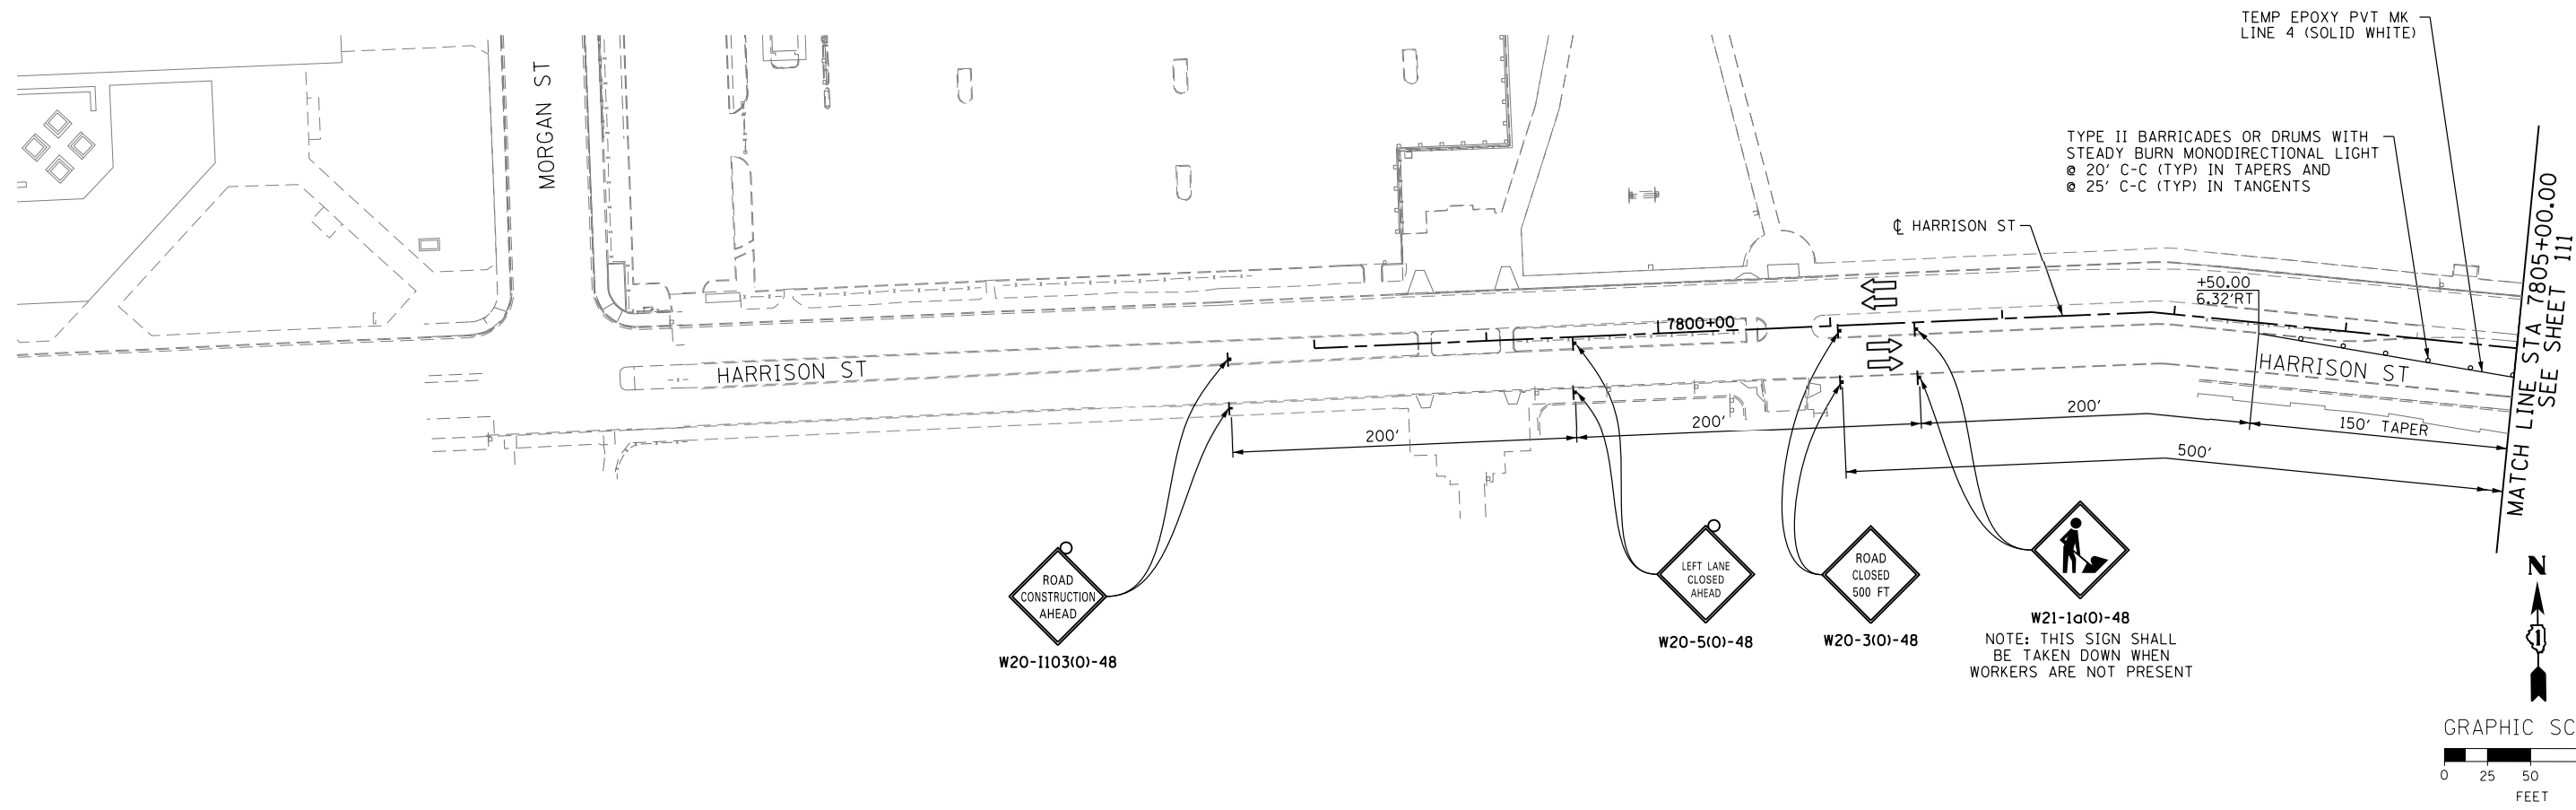

D160W26-Sht-StagingA1B-LR-02
 USER NAME = pimsarno
 PLOT SCALE = 50.0000' / in.
 PLOT DATE = 9/15/2013

DESIGNED - OPS
 DRAWN - PHP
 CHECKED - DBM
 DATE - 9/15/13

REVISED -
 REVISED -
 REVISED -
 REVISED -

STATE OF ILLINOIS
DEPARTMENT OF TRANSPORTATION

SUGGESTED STAGES OF CONSTRUCTION AND TRAFFIC CONTROL PLAN
LOCAL ROADS - STAGE 1A-1B
 SCALE: 1" = 50' SHEET 2 OF 2 SHEETS STA. TO STA.

| F.A.I. RTE. | SECTION | COUNTY | TOTAL SHEETS | SHEET NO. |
|---------------------------|-----------|--------|--------------|-----------|
| 90/94/290 | 2013-008R | COOK | 559 | 112 |
| CONTRACT NO. 60W26 | | | | |
| ILLINOIS FED. AID PROJECT | | | | |