
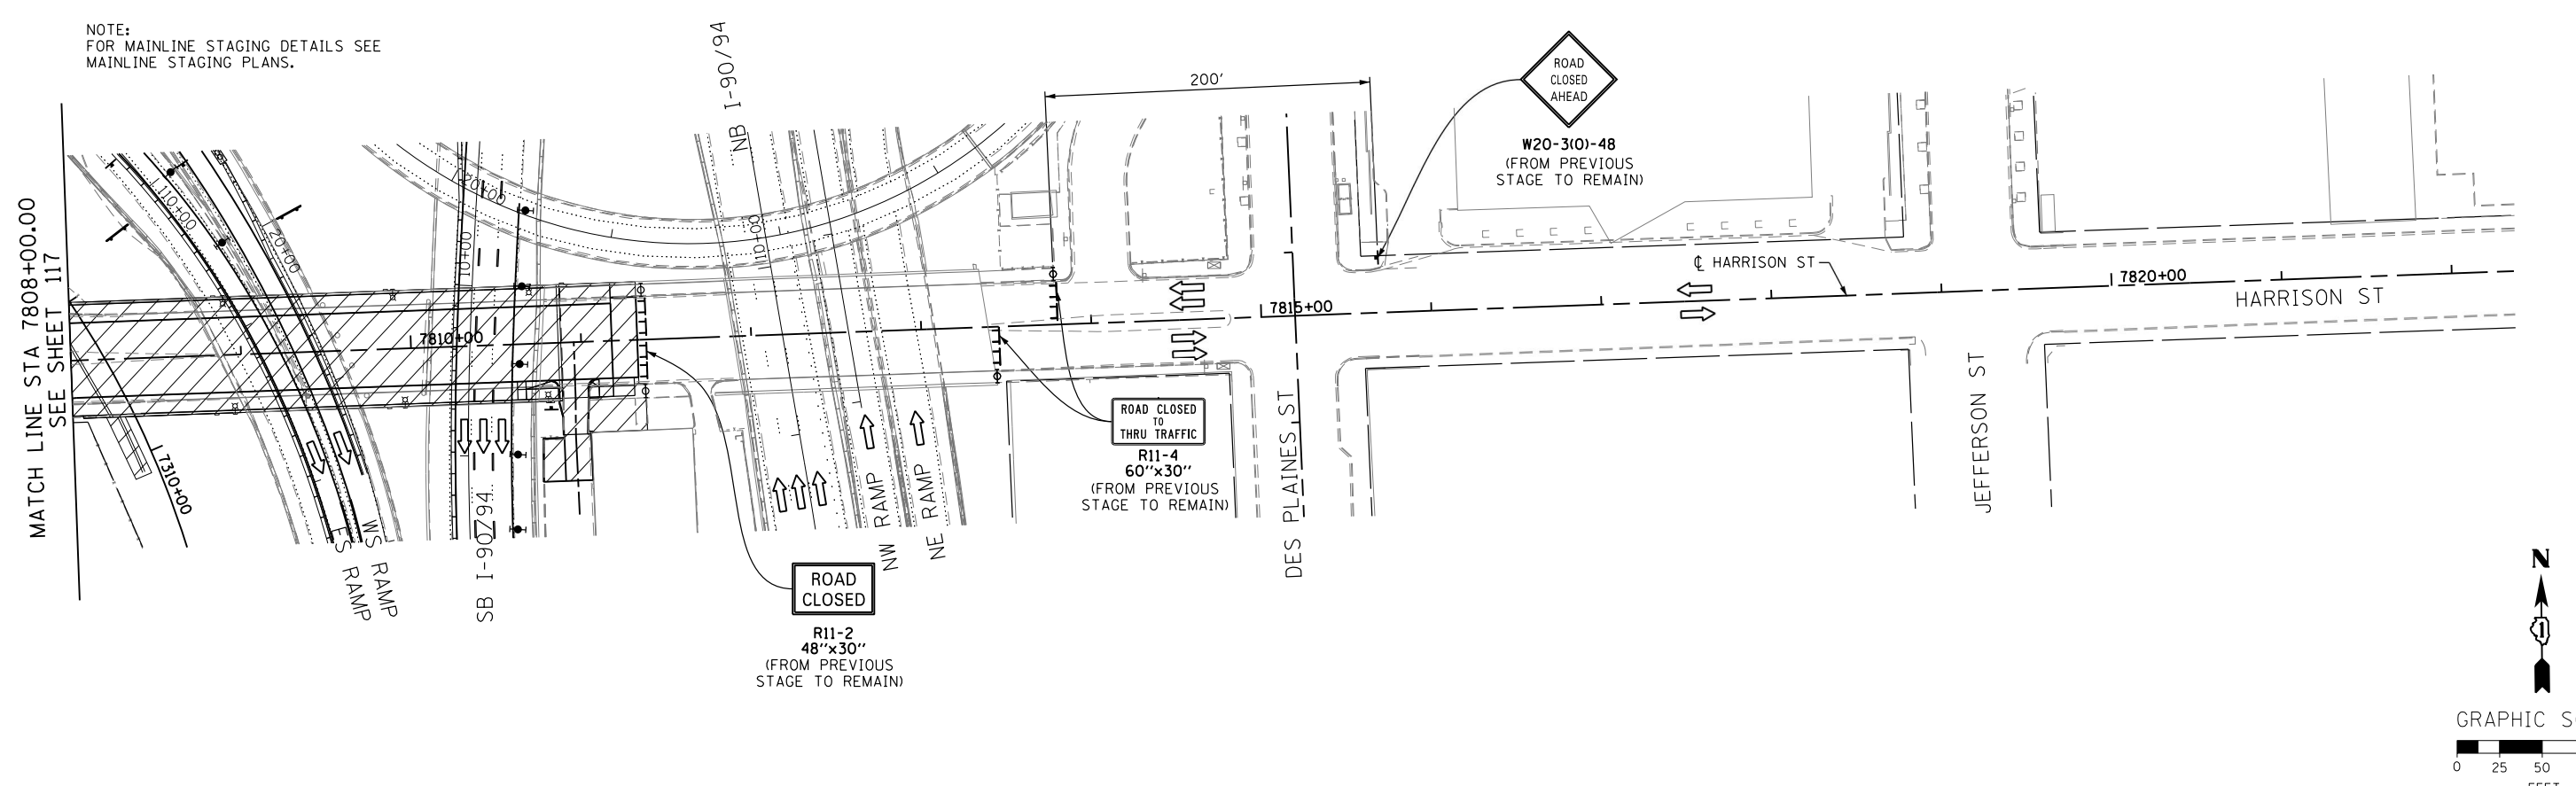


FILE PATH = p:\388039\p\mt\escomon\me\local\p\w26\staging38-LR-02

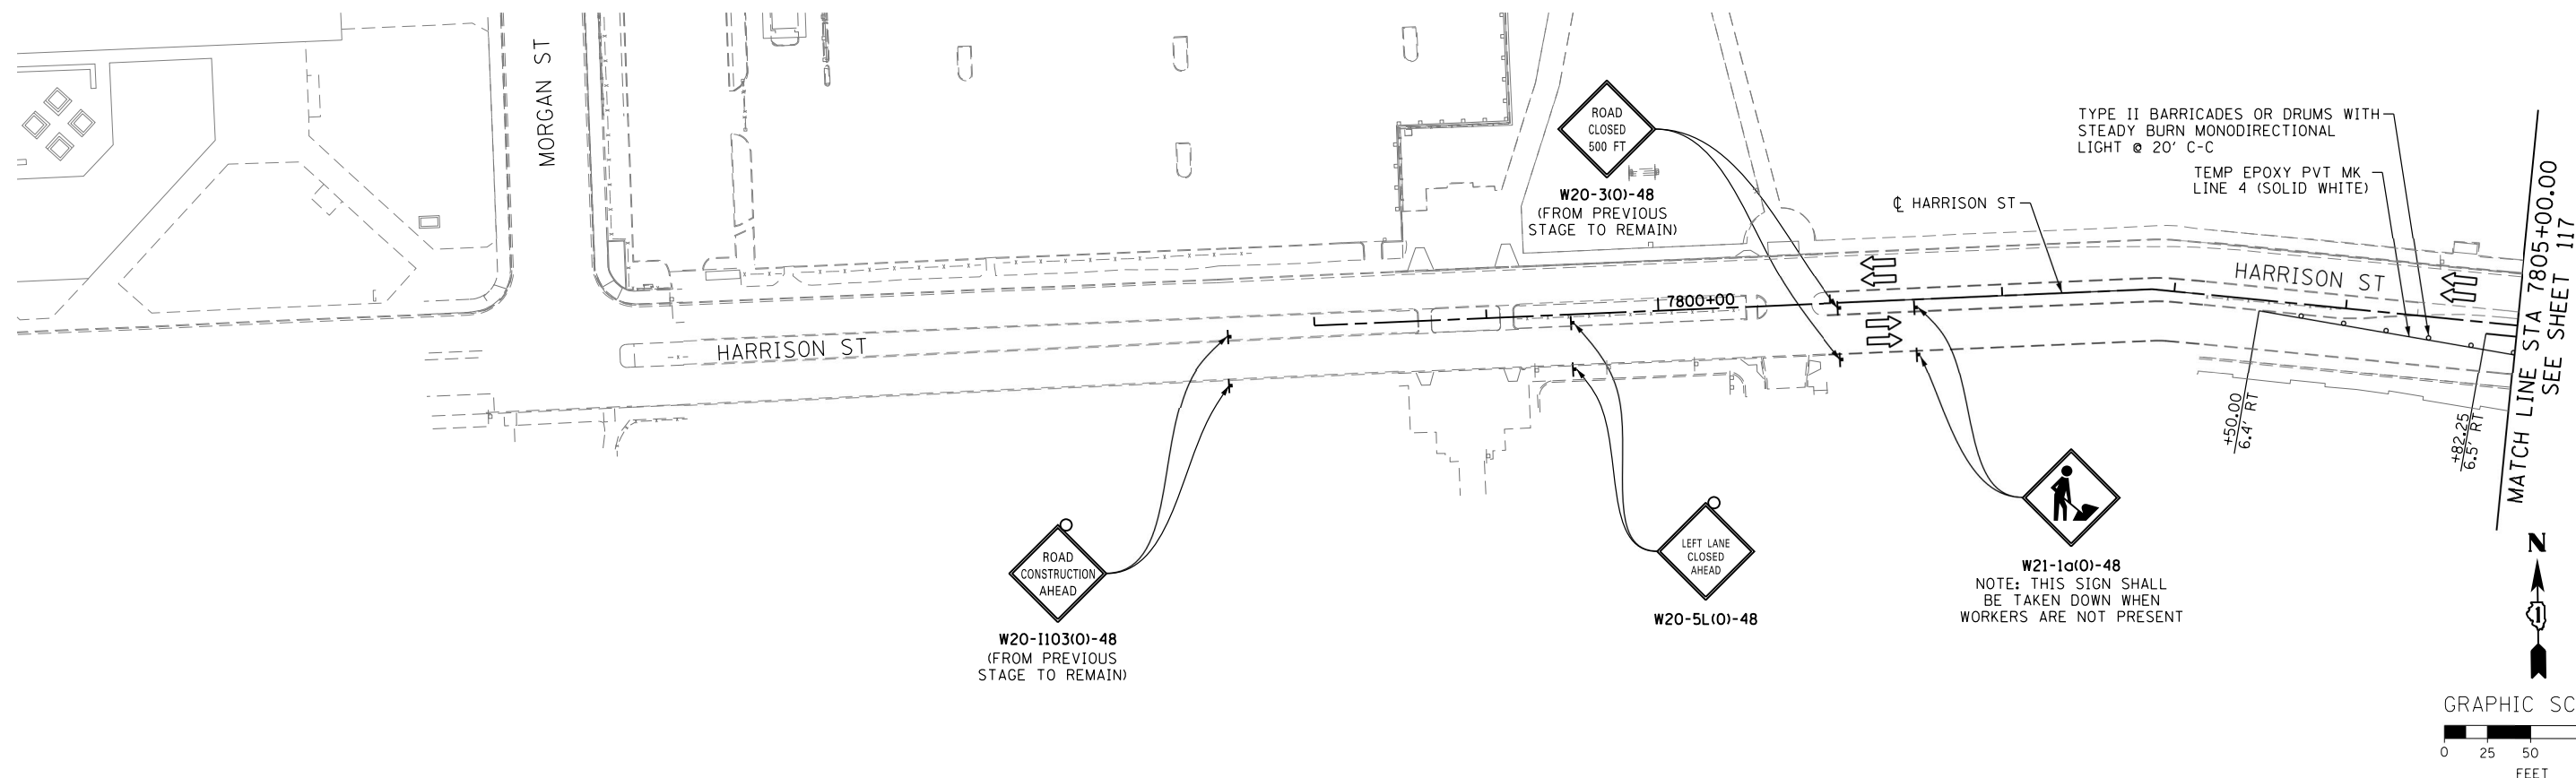

D160W26-Sht-Staging38-LR-02
 USER NAME = pimsarno
 PLOT SCALE = 50.0000' / in.
 PLOT DATE = 9/15/2013

DESIGNED - OPS
 DRAWN - PHP
 CHECKED - DBM
 DATE - 9/15/13

REVISED -
 REVISED -
 REVISED -
 REVISED -

**STATE OF ILLINOIS
 DEPARTMENT OF TRANSPORTATION**

**SUGGESTED STAGES OF CONSTRUCTION AND TRAFFIC CONTROL PLAN
 LOCAL ROADS - STAGE 3B**

SCALE: 1" = 50' SHEET 2 OF 2 SHEETS STA. TO STA.

F.A.I. RTE.	SECTION	COUNTY	TOTAL SHEETS	SHEET NO.
90/94/290	2013-008R	COOK	559	118
CONTRACT NO. 60W26				
ILLINOIS FED. AID PROJECT				