


ADJUSTMENT AND REMOVAL LEGEND

- A-ADJO ATT ADJUST BY OTHERS
- CE-ADJO COMED ADJUST BY OTHERS
- E-ADJ CITY ELECTRIC ADJUST
- E-R CITY ELECTRIC REMOVE
- W-ADJ CITY WATER ADJUST
- W-AB CITY WATER ABANDON
- ADJ ADJUST BY CONTRACTOR
- R REMOVAL BY CONTRACTOR

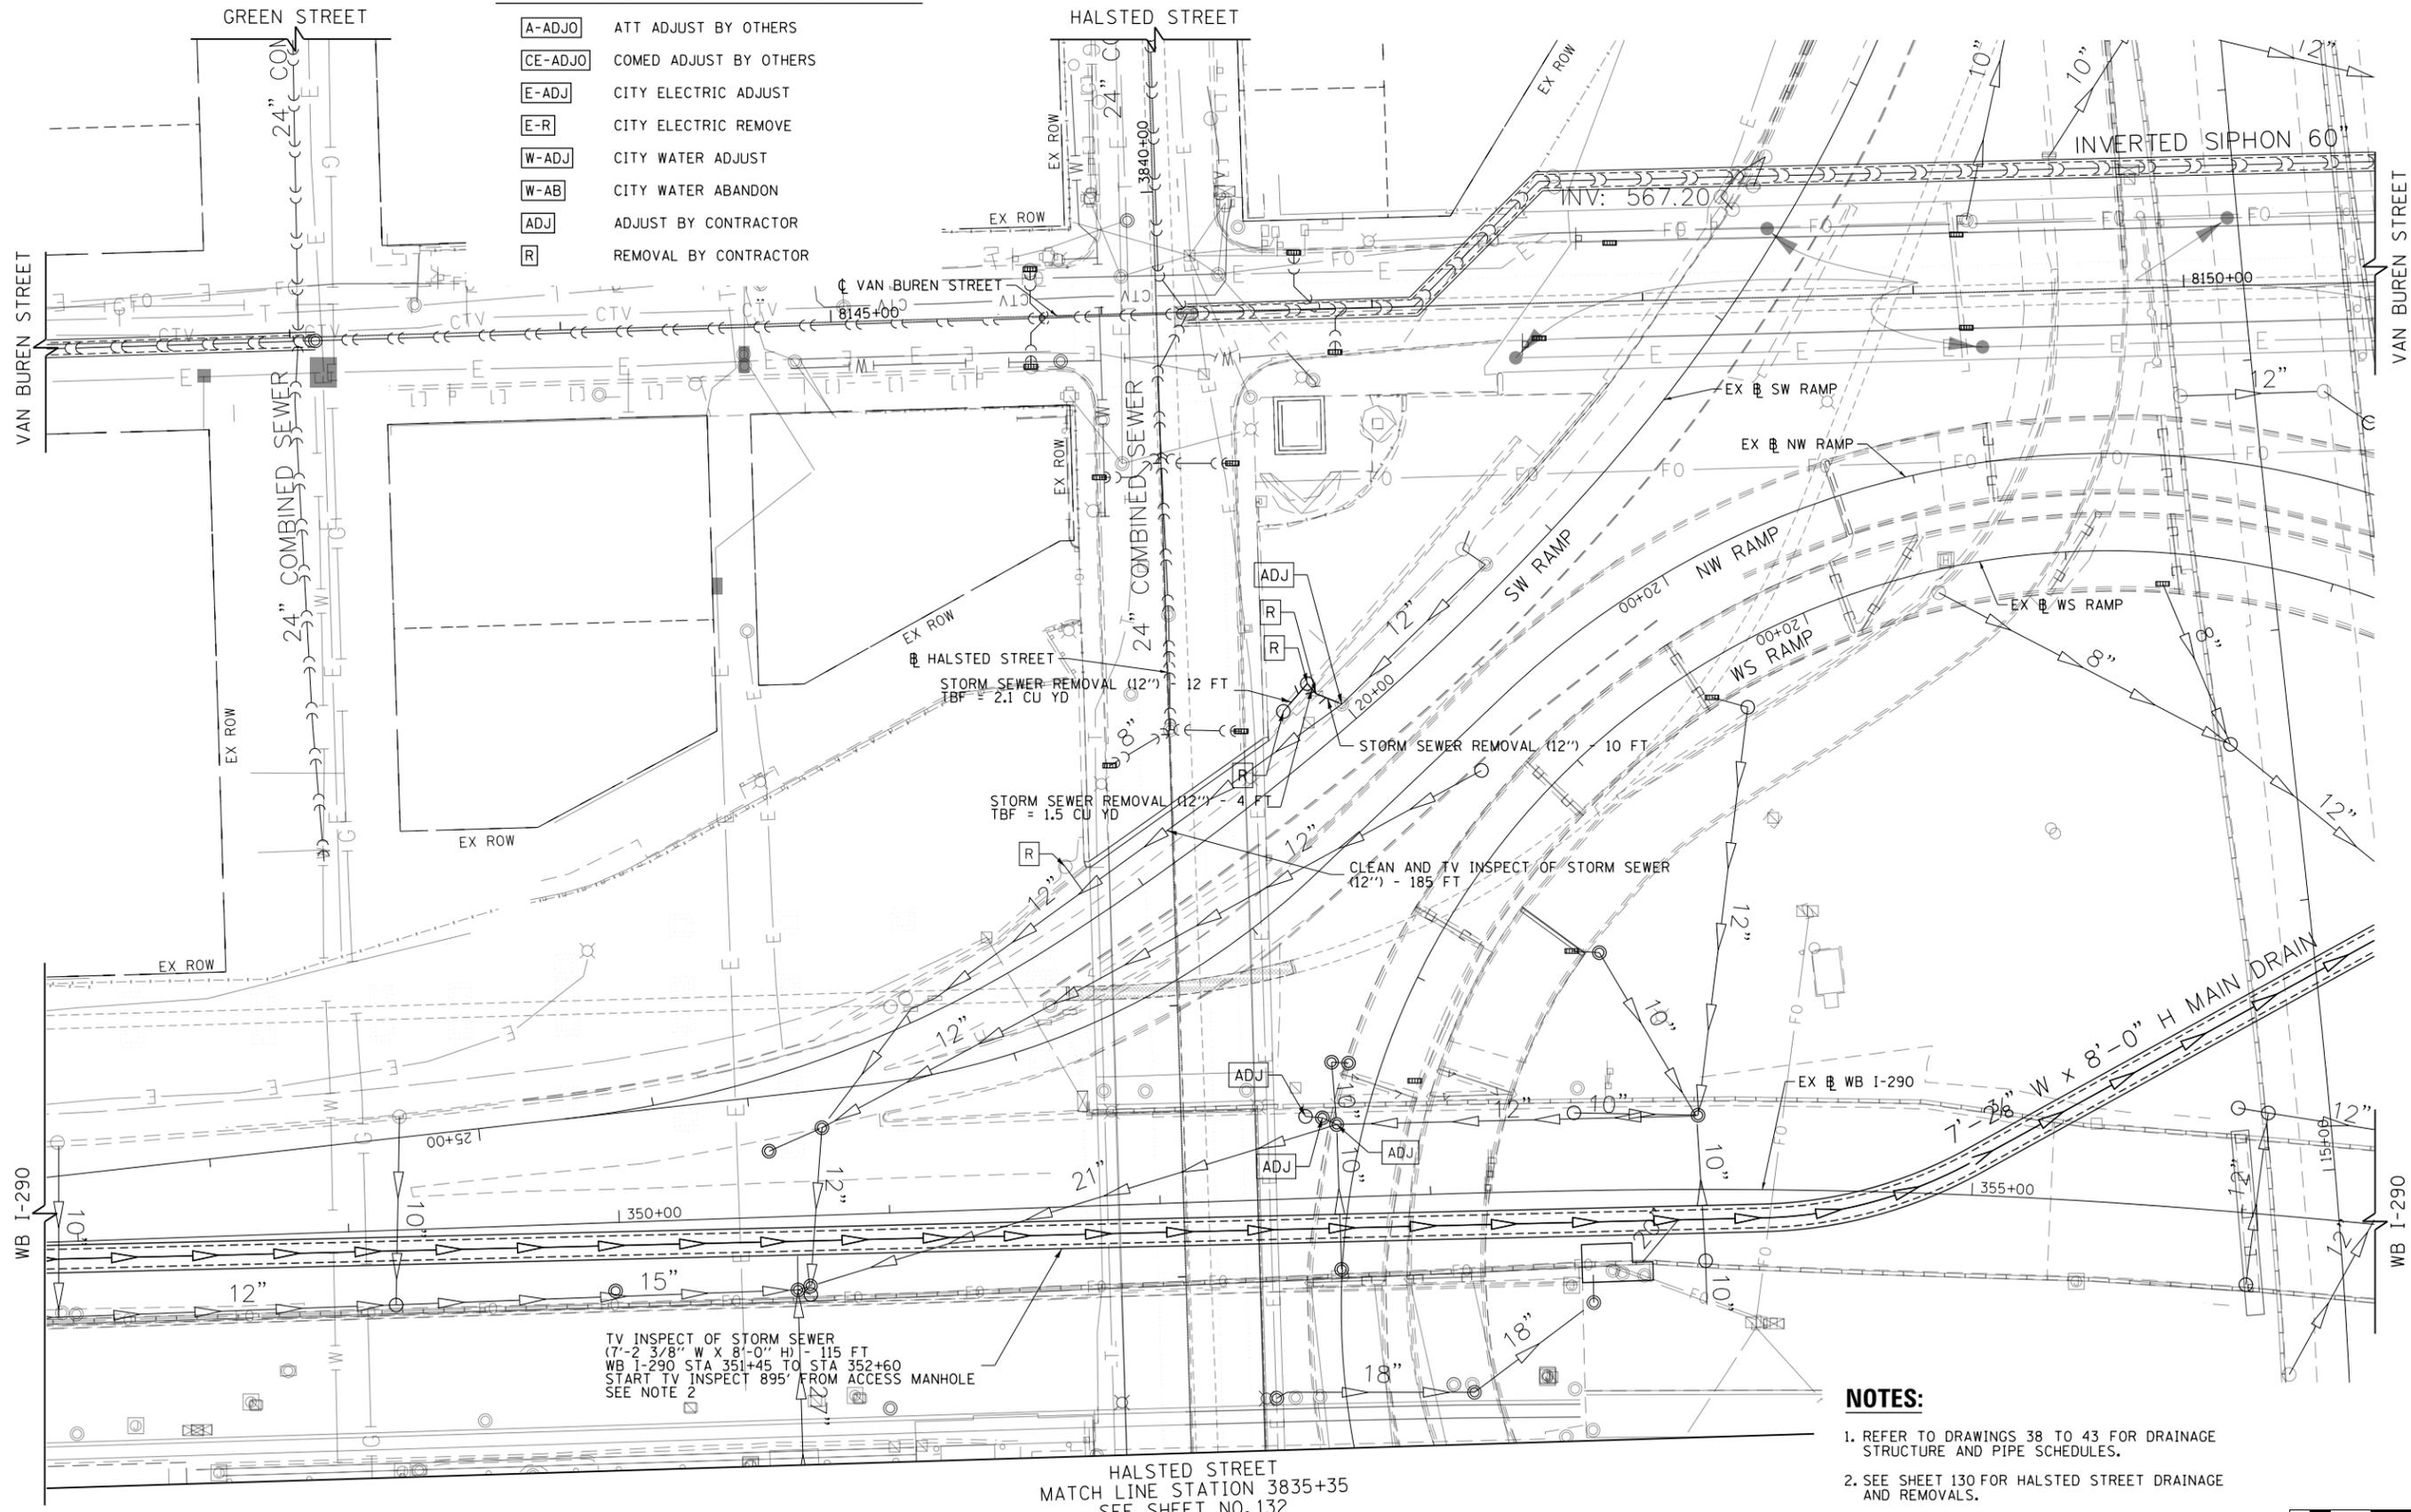


TV INSPECT OF STORM SEWER
(7'-2 3/8" W X 8'-0" H) - 115 FT
WB I-290 STA 351+45 TO STA 352+60
START TV INSPECT 895' FROM ACCESS MANHOLE
SEE NOTE 2

HALSTED STREET
MATCH LINE STATION 3835+35
SEE SHEET NO. 132

NOTES:

1. REFER TO DRAWINGS 38 TO 43 FOR DRAINAGE STRUCTURE AND PIPE SCHEDULES.
2. SEE SHEET 130 FOR HALSTED STREET DRAINAGE AND REMOVALS.
3. ACCESS MANHOLE FOR TELEVISIONING IS WB I-290 STA 342+52, 3' RT (N 1898033.2350, E 1170163.0950)

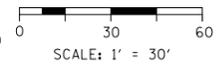

FILE PATH = p:\388035\p\m\l\escomon\me\local\p\w\ec\000\Documents\01_Americas\Transportation\60269938_Circle\Phase_1\1\000_CAD\005_Roadway_Sheets\60W26_Sht-Drain-02.dgn



D160W26-Sht-Drain-02.dgn	DESIGNED - JSL	REVISED -
USER NAME = jslavanne	DRAWN - BAW	REVISED -
PLOT SCALE = 30.0000' / in.	CHECKED - JWC	REVISED -
PLOT DATE = 9/13/2013	DATE - 9/15/13	REVISED -

**STATE OF ILLINOIS
DEPARTMENT OF TRANSPORTATION**

DRAINAGE REMOVAL PLAN	
I-290	
SCALE: 1"=30'	SHEET 2 OF 10 SHEETS
STA.	TO STA.

F.A.I. R.E.	SECTION	COUNTY	TOTAL SHEETS	SHEET NO.
90/94/290	2013-008R	COOK	559	131
CONTRACT NO. 60W26				
ILLINOIS FED. AID PROJECT				