



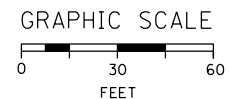

MATCH LINE STA 7807+25 HARRISON STREET  
SEE SHIT 130

**EXISTING**

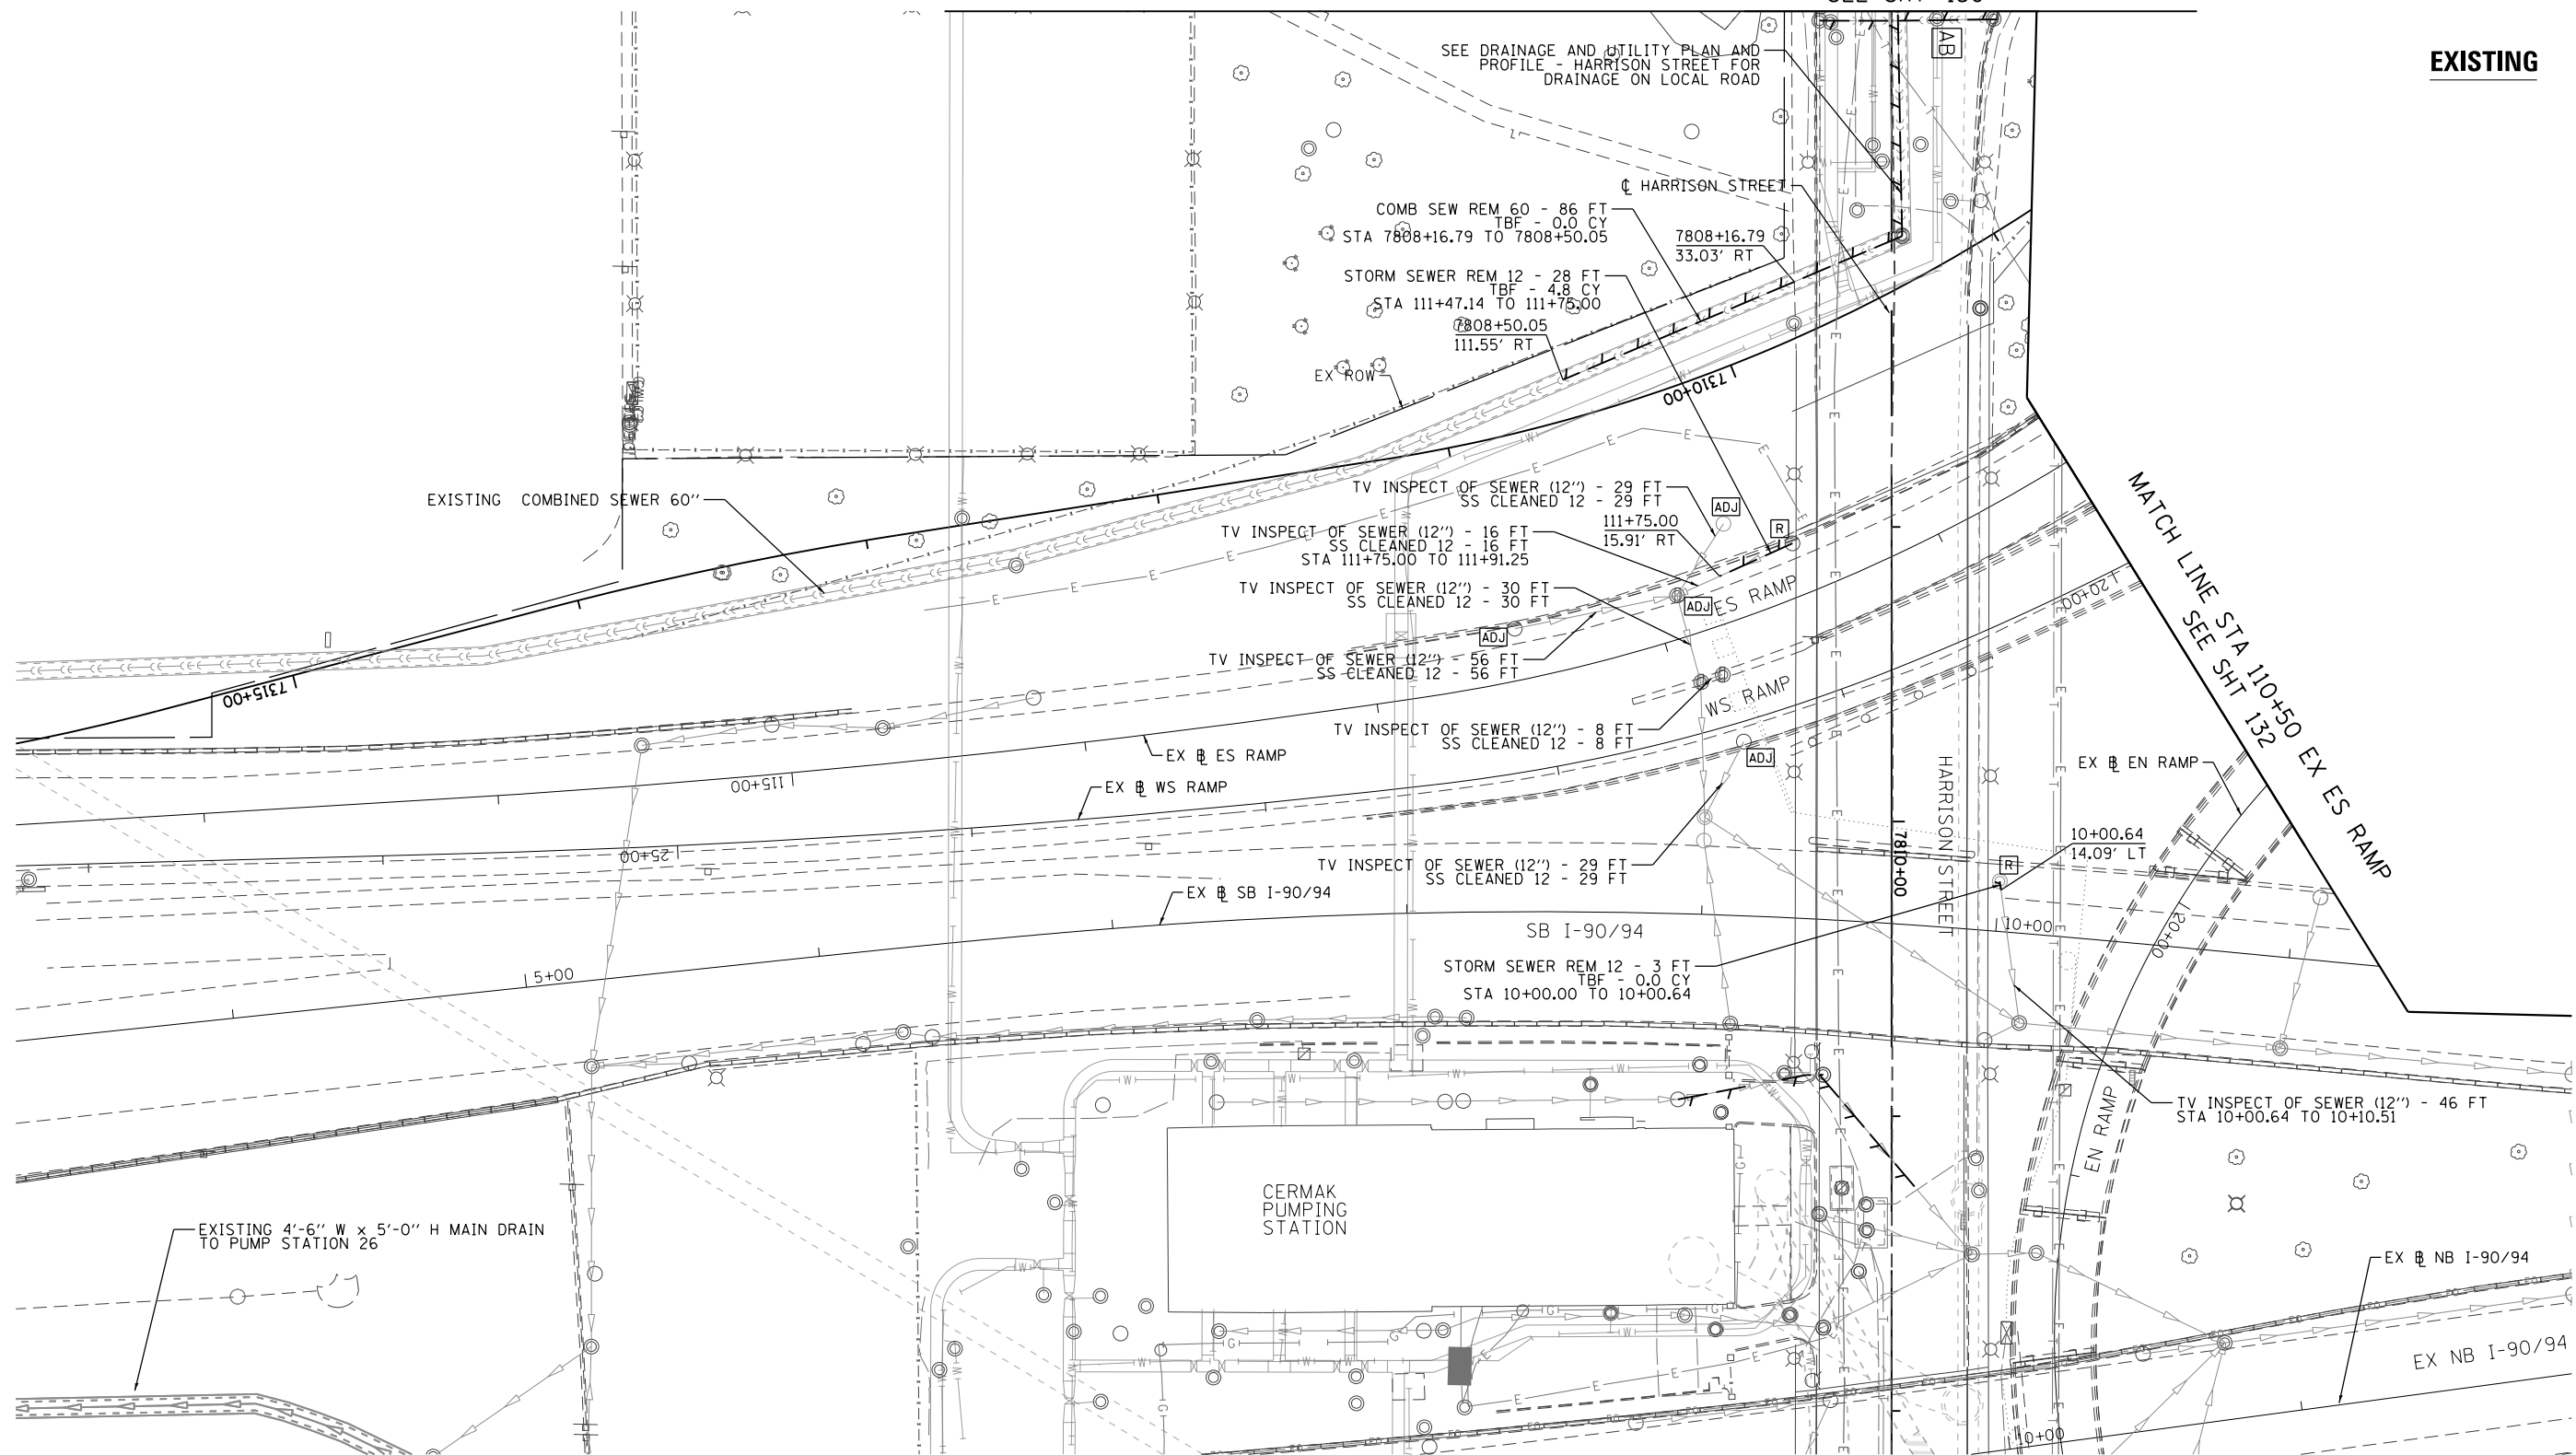

FILE PATH = p:\388039\p\m\secom\line\local\p\ae\000\Documents\01\_Americas\Transportation\62629938\_Circle\Phase\_1\1000\_CAD\006\_Roadway\_Sheets\60W26\_sht-Drain-08.dgn



D160W26-sht-Drain-08.dgn  
USER NAME = chitua  
PLOT SCALE = 30.0000' / in.  
PLOT DATE = 9/12/2013

DESIGNED - AFC  
DRAWN - AFC  
CHECKED - DBM  
DATE - 9/15/13

REVISED -  
REVISED -  
REVISED -  
REVISED -

STATE OF ILLINOIS  
DEPARTMENT OF TRANSPORTATION

DRAINAGE REMOVAL PLAN  
RAMP ES AND SB I-90/94

SCALE: 1"=30' SHEET 8 OF 10 SHEETS STA. TO STA.

F.A.I. RTE. 90/94/290	SECTION 2013-008R	COUNTY COOK	TOTAL SHEETS 559	SHEET NO. 137
CONTRACT NO. 60W26				

ILLINOIS FED. AID PROJECT