


FILE PATH = p:\388031-projects\trans\trans\01\americas\transportation\60269938_Circle\Phase 1\000_CAD\005_Roadway\Sheets\60W26_Contract\0160W26-sht-CDOT-ADA-02A

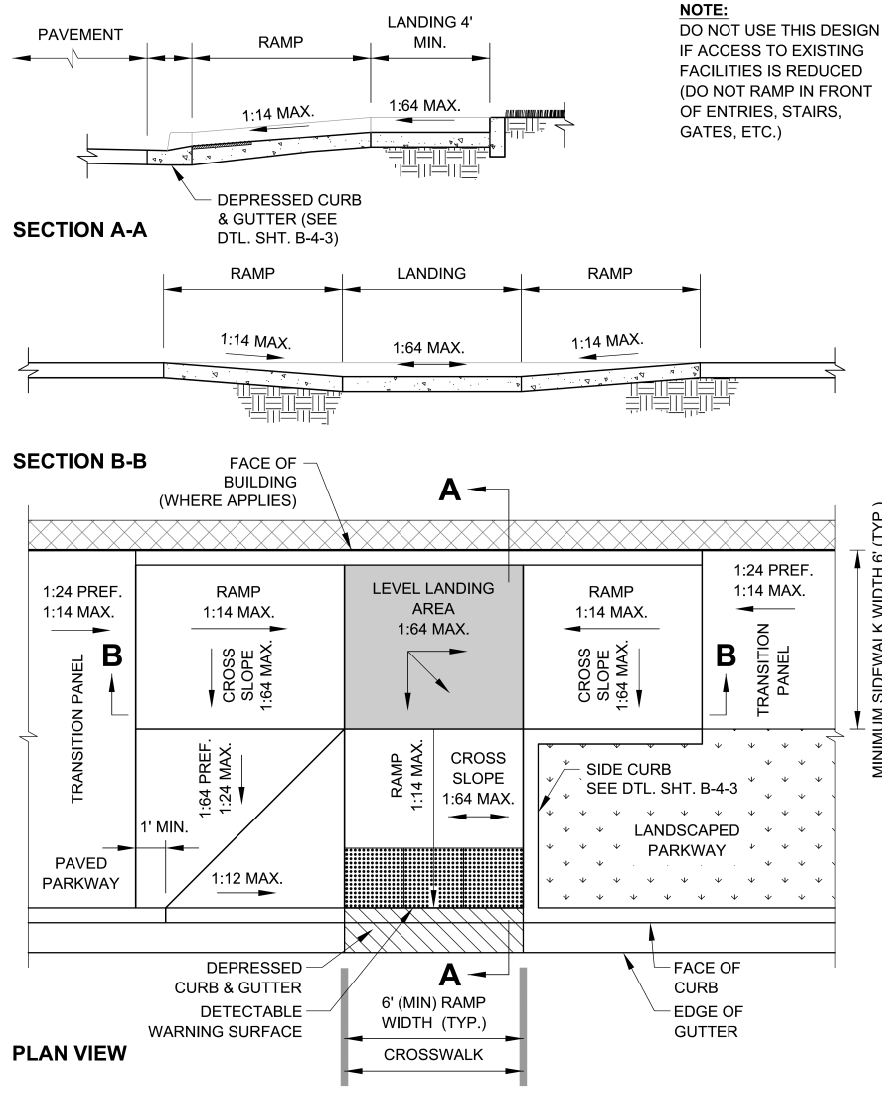

NOTE:
DO NOT USE THIS DESIGN
IF ACCESS TO EXISTING
FACILITIES IS REDUCED
(DO NOT RAMP IN FRONT
OF ENTRIES, STAIRS,
GATES, ETC.)

<p>City of Chicago Rahm Emanuel, Mayor Department of Transportation Division of Engineering www.cityofchicago.org</p> <p>CHICAGO DEPARTMENT OF TRANSPORTATION</p>	DATE	REVISION	<p>CITY OF CHICAGO COMBINATION RAMP (PARALLEL AND PERPENDICULAR RAMPS) AT MID-BLOCK LOCATION</p> <p>SCALE: NOT TO SCALE DATE: 10/23/2006</p> <p>SHEET B-1-18</p> <p>DRAWN BY: CDOT CHECKED BY: LCM</p>
	02/20/07	REVISION 1	
	11/15/07	REVISION 2	
	11/14/08	REVISION 3	
	11/02/09	REVISION 4	
08/10/12	REVISION 5		



DI60W26-sht-CDOT-ADA-02A	DESIGNED - OPS	REVISED -
USER NAME = ChiuA	DRAWN - OPS	REVISED -
PLOT SCALE = 1.0000' / 1in.	CHECKED - DBM	REVISED -
PLOT DATE = 9/11/2013	DATE - 9/15/13	REVISED -

**STATE OF ILLINOIS
DEPARTMENT OF TRANSPORTATION**

**CITY OF CHICAGO
ADA STANDARDS**

SCALE: N.T.S. SHEET 2A OF 5 SHEETS STA. TO STA.

F.A.I. RTE.	SECTION	COUNTY	TOTAL SHEETS	SHEET NO.
90/94/290	2013-008R	COOK	559	168A
CONTRACT NO. 60W26				
ILLINOIS FED. AID PROJECT				