

PAVEMENT MARKING NOTES

- ALL FINAL PAVEMENT MARKING MATERIALS PLACED ON PCC PAVEMENT SHALL BE POLYUREA TYPE I EXCEPT WHERE NOTED IN THE PLANS.
- ALL FINAL PAVEMENT MARKING MATERIALS PLACED ON BITUMINOUS PAVEMENT SHALL BE THERMOPLASTIC EXCEPT WHERE NOTED IN THE PLANS.
- ALL FINAL PAVEMENT MARKING SYMBOLS SHALL BE OF SMALL SIZE.
- ALL DAMAGE TO EXISTING PAVEMENT MARKINGS OR RAISED REFLECTIVE PAVEMENT MARKERS OUTSIDE OF THE IMPROVEMENT LIMITS SHOWN ON THE PLANS SHALL BE REPLACED AT THE CONTRACTOR'S EXPENSE.
- BEFORE BEGINNING ANY WORK, THE CONTRACTOR SHALL RECORD AND RETAIN ALL EXISTING PAVEMENT MARKINGS AND MARKERS FOR FUTURE REFERENCE. EXACT LOCATIONS OF ALL PAVEMENT MARKINGS SHALL BE DIRECTED BY THE ENGINEER.
- THE RESIDENT ENGINEER SHALL CONTACT JERNARD PERKINS, THE AREA TRAFFIC FIELD ENGINEER AT 708-524-2145 A MINIMUM OF 2 WEEKS PRIOR TO PLACEMENT OF PERMANENT PAVEMENT MARKINGS..
- PARTIAL STATIONS PROVIDED REFER TO MAINLINE I-290 UNLESS OTHERWISE NOTED.
- MAINLINE AND RAMP LANE WIDTHS ARE 12' AND 11', RESPECTIVELY, UNLESS OTHERWISE NOTED.
- SEE PAVEMENT MARKING DETAIL SHEETS FOR ADDITIONAL INFORMATION.



LEGEND

PAVEMENT MARKING MATERIAL

- EPOXY PAVEMENT MARKING
- ◇ TEMPORARY PAVEMENT MARKING
- THERMOPLASTIC PAVEMENT MARKING
- △ POLYUREA PAVEMENT MARKING TYPE I

- PAVEMENT MARKING TYPE**
- A - LETTERS AND SYMBOLS (WHITE)
 - B - 4" WHITE EDGE LINE
 - C - 4" YELLOW LINE
 - D - 4" DOUBLE YELLOW CENTERLINE
 - E - 4" WHITE (6' DASH, 18' SKIP)
 - F - 4" YELLOW (6' DASH, 18' SKIP)
 - G - 4" WHITE (2' DASH, 6' SKIP)
 - H - 5" WHITE (10' DASH, 30' SKIP)
 - I - 6" WHITE SOLID LINE
 - J - 6" WHITE (2' DASH, 6' SKIP)
 - K - 6" WHITE 45° DIAGONALS SPACED @ 20' CENTERS

- L - 8" WHITE EDGE LINE
- M - 12" WHITE (2' DASH, 2' SKIP)
- N - 12" WHITE 45° DIAGONALS SPACED @ 20' CENTERS
- O - 12" WHITE 45° DIAGONALS SPACED @ 30' CENTERS
- P - 12" WHITE 45° DIAGONALS SPACED @ 500' CENTERS
- Q - 12" YELLOW 45° DIAGONALS SPACED @ 50' CENTERS
- R - 12" YELLOW 45° DIAGONALS SPACED @ 500' CENTERS
- S - 12" WHITE CHEVRONS SPACED @ 30' CENTERS
- T - 24" WHITE STOP BAR
- U - 24" WHITE CROSSWALK, 6' WIDTH, SPACED @ 4' CENTERS
- Y - RAISED REFLECTIVE PAVEMENT MARKER (1-WAY YELLOW / OPAQUE)
- Z - RAISED REFLECTIVE PAVEMENT MARKER (1-WAY CRYSTAL / OPAQUE)

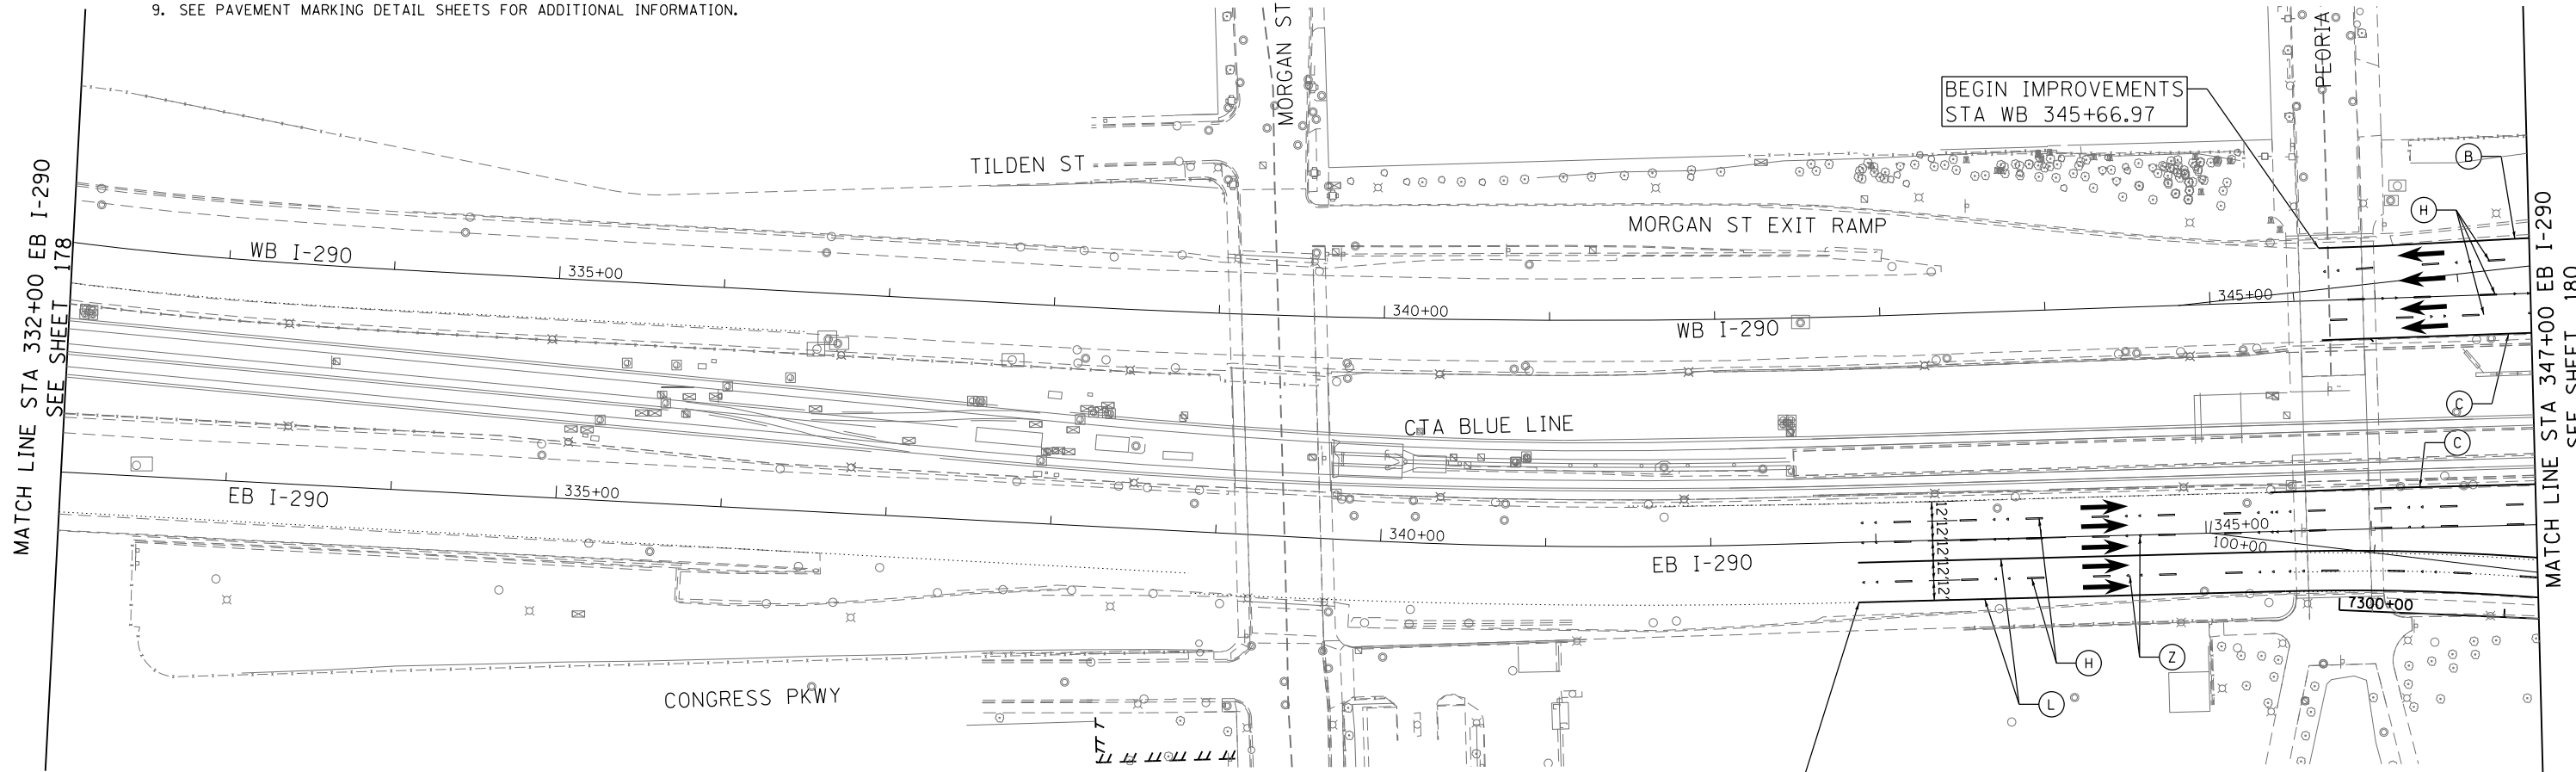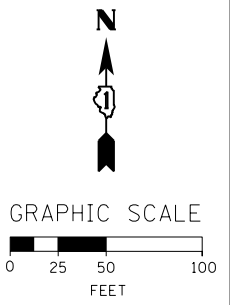

BEGIN IMPROVEMENTS
STA WB 345+66.97

END IMPROVEMENTS
STA EB 342+88.85

FILE PATH = p:\388035-p\m\escomon\line\local\PAVED\000\Documents\01_Americas\Transportation\60269938_Circle\Phase1\1600_CAD\005_Roadway\Sheets\60W26_Contract\160W26-sht-FMK-ML-02

	D160W26-sht-FMK-ML-02 USER NAME = chiuo PLOT SCALE = 50.0000' / in. PLOT DATE = 9/12/2013	DESIGNED - BMC DRAWN - BMC CHECKED - AFC DATE - 9/15/13	REVISED - REVISED - REVISED - REVISED -	STATE OF ILLINOIS DEPARTMENT OF TRANSPORTATION	PAVEMENT MARKING PLANS INTERSTATE AND RAMPS			F.A.I. R.E. 90/94/290	SECTION 2013-008R	COUNTY COOK	TOTAL SHEETS 559	SHEET NO. 179
	SCALE: 1" = 50' SHEET 8 OF 11 SHEETS STA. 332+00 TO STA. 347+00					CONTRACT NO. 60W26			ILLINOIS FED. AID PROJECT			