
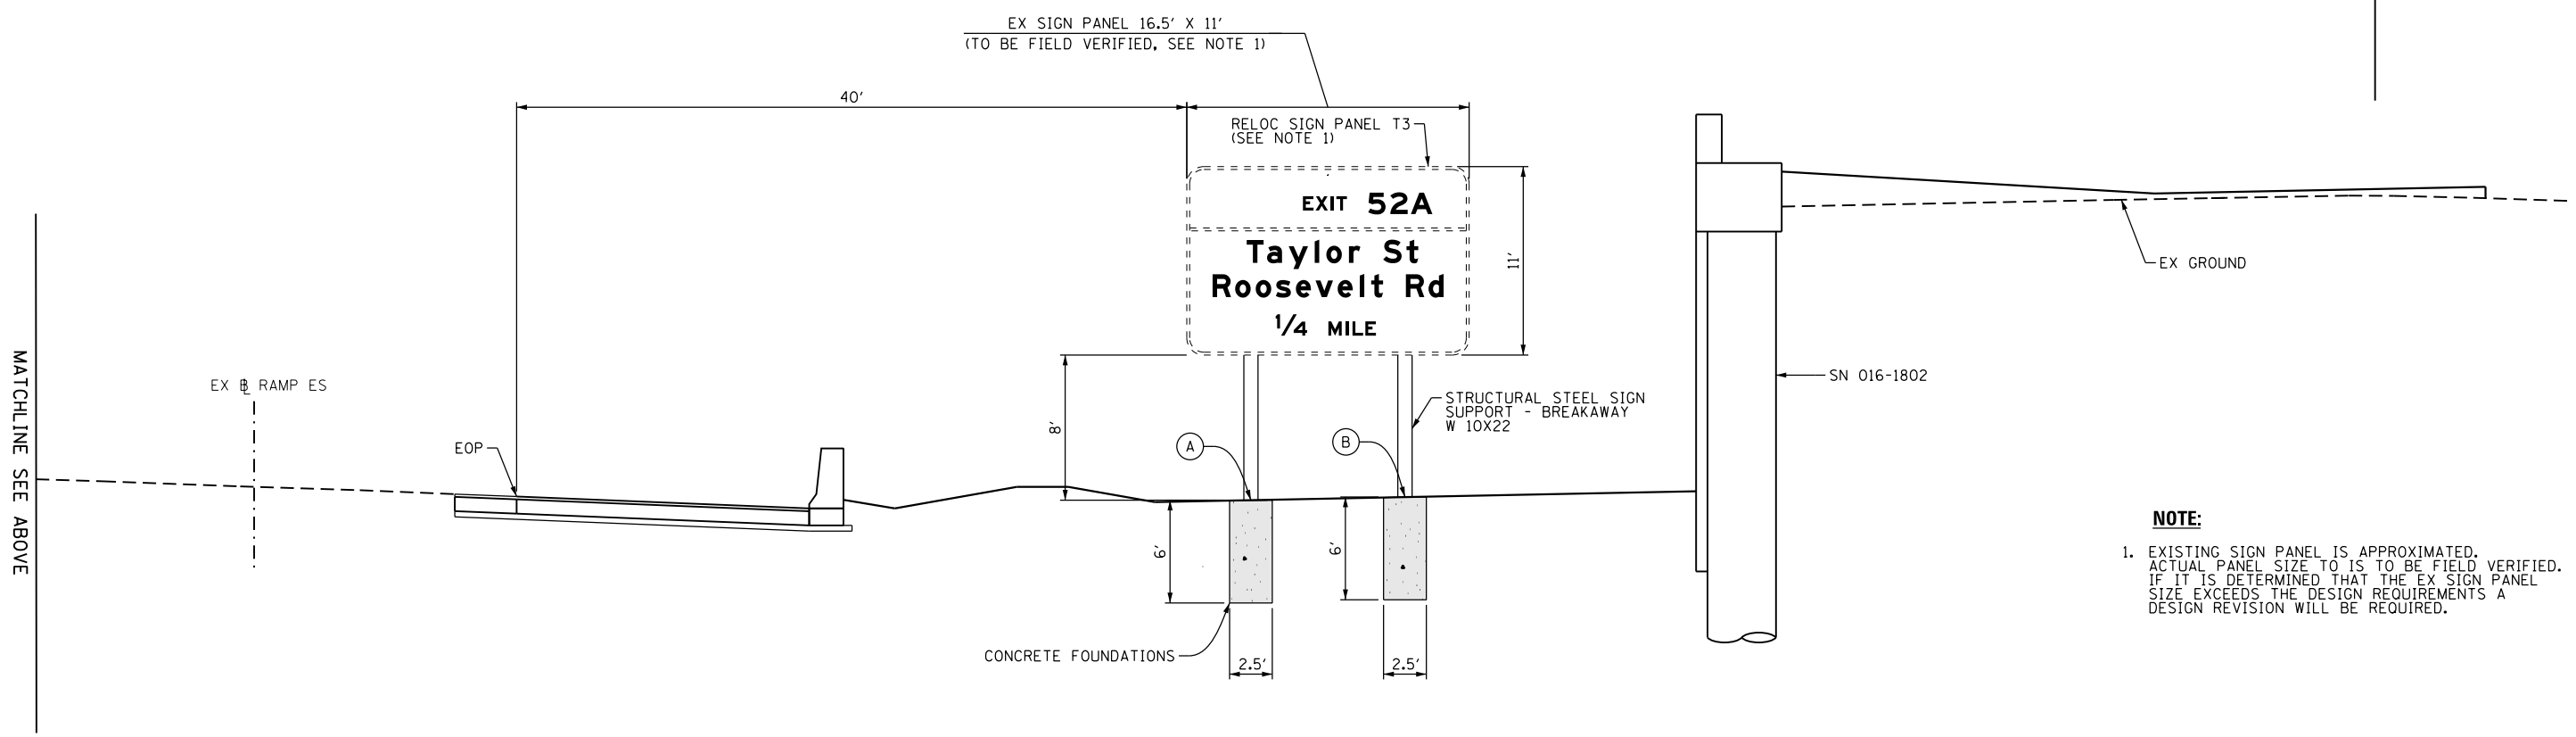


FILE PATH = p:\388035\p\m\l\ecom\l\l\local\p\AECD\000\Documents\01_Americas\Transportation\60269938_Circle\Phase_1\1\000_CAD\006_Roadway\Sheets\60W26_Contract\0160W26-sht-Sign-Det-03.dgn

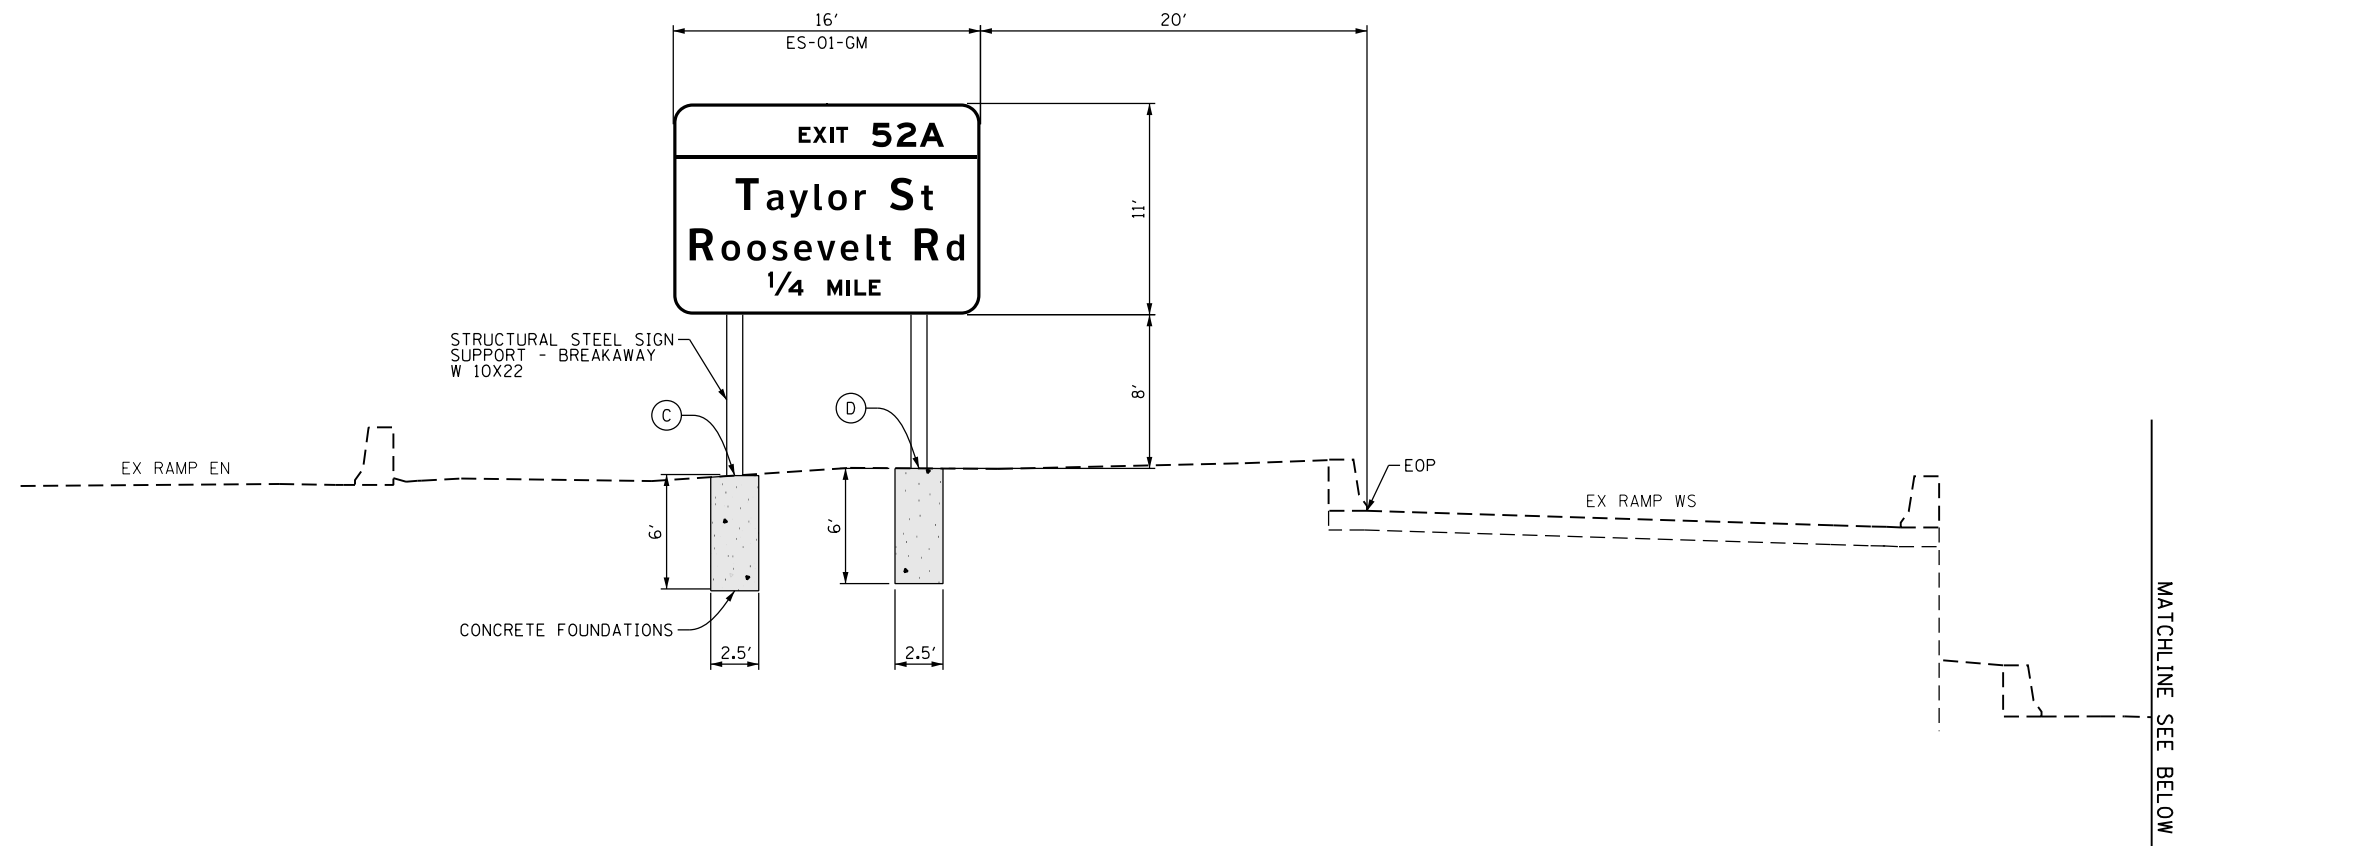

GROUND MOUNTED SIGN
STA 7308 + 50 (PR BL TAYLOR EXIT RAMP)
LOOKING SOUTH

NOTE:
 1. EXISTING SIGN PANEL IS APPROXIMATED. ACTUAL PANEL SIZE TO IS TO BE FIELD VERIFIED. IF IT IS DETERMINED THAT THE EX SIGN PANEL SIZE EXCEEDS THE DESIGN REQUIREMENTS A DESIGN REVISION WILL BE REQUIRED.

LOCATION	TOP OF FOUNDATION ELEVATION
A	576.12
B	576.30
C	589.93
D	590.30



DI60W26-sht-Sign-Det-03.dgn
 USER NAME = chitua
 PLOT SCALE = 5.0000' / 1" = 50.0000'
 PLOT DATE = 9/12/2013

DESIGNED -
 DRAWN -
 CHECKED -
 DATE - 9/15/13

REVISED -
 REVISED -
 REVISED -
 REVISED -

STATE OF ILLINOIS
DEPARTMENT OF TRANSPORTATION

SIGNING DETAILS
 SCALE: NONE SHEET 3 OF 8 SHEETS STA. TO STA.

F.A.I. RTE.	SECTION	COUNTY	TOTAL SHEETS	SHEET NO.
90/94/290	2013-008R	COOK	559	202
CONTRACT NO. 60W26				
ILLINOIS FED. AID PROJECT				