



REGULATORY TRAFFIC SIGNS
(CHICAGO STYLE)

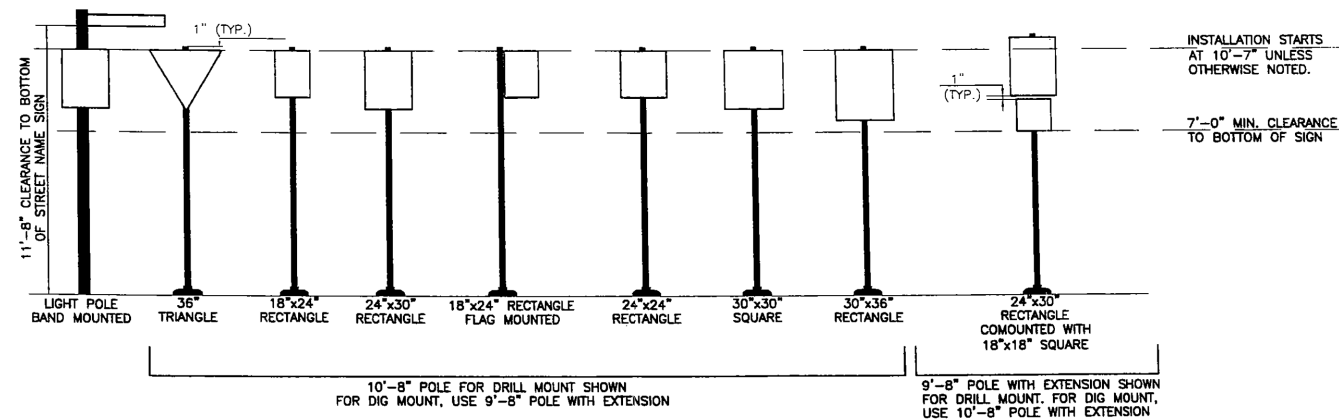


TYPICAL LAYOUT
NOT TO SCALE

REGULATORY PARKING SIGNS
(CHICAGO STYLE)

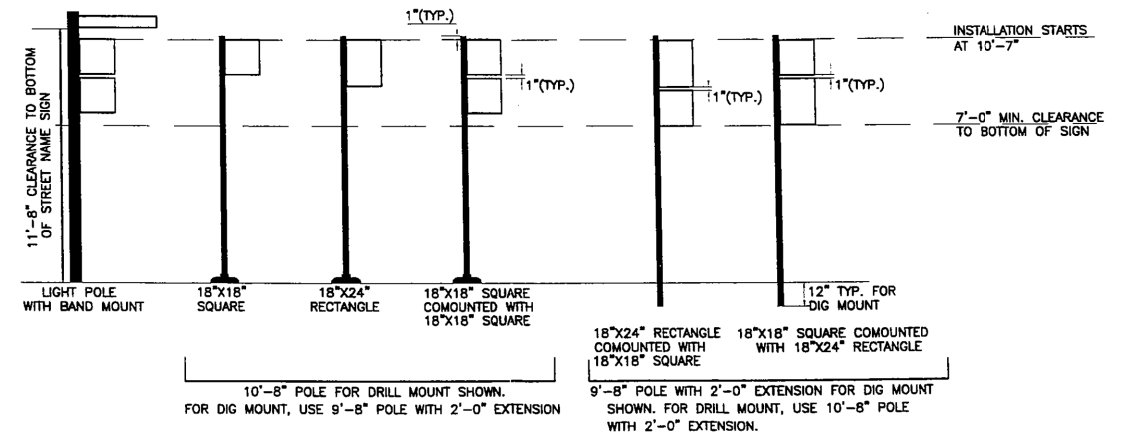

TYPICAL LAYOUT
NOT TO SCALE

REGULATORY TRAFFIC SIGNS
TRAFFIC SIGNAL CONTROL SERIES (MAST ARMS)

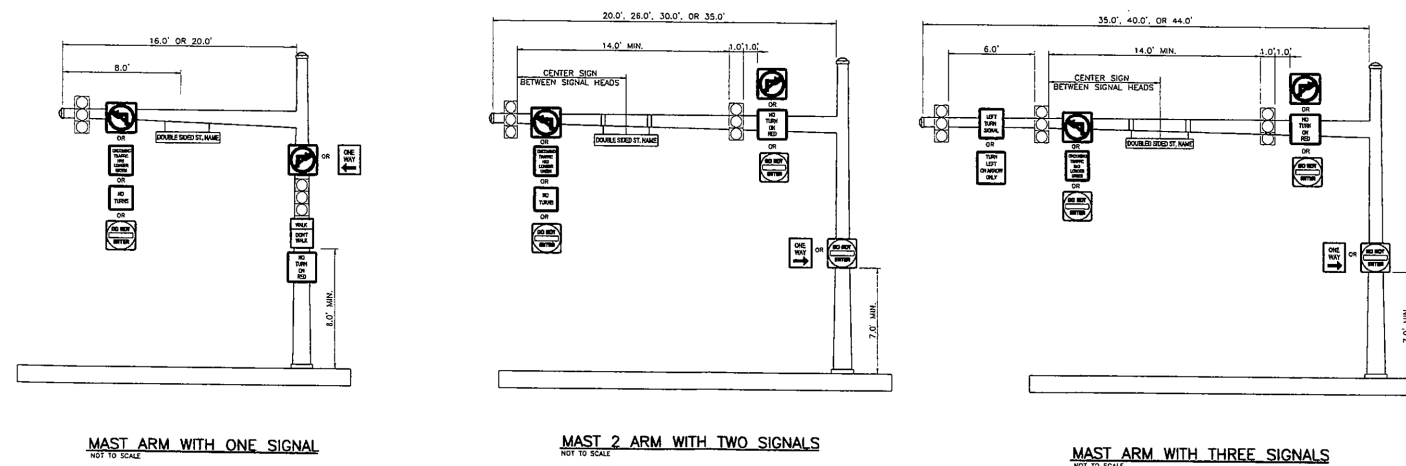

TYPICAL LAYOUT

FILE PATH = c:\pwworking\lucasecom\02\lucase\10204535\10160W26-sht-Sign-Det-20.dgn



DI60W26-sht-Sign-Det-20.dgn	DESIGNED - KAL	REVISED -
USER NAME = kolorenz	DRAWN - BAW	REVISED -
PLOT SCALE = 10.0000 / in.	CHECKED - JLV	REVISED -
PLOT DATE = 8/18/2013	DATE - 8/20/13	REVISED -

STATE OF ILLINOIS
DEPARTMENT OF TRANSPORTATION

SIGNING DETAILS

SCALE: N.T.S. SHEET 4 OF 4 SHEETS STA. TO STA.

F.A.I. RTE.	SECTION	COUNTY	TOTAL SHEETS	SHEET NO.
90/94/290	2013-008R	COOK	559	207
CONTRACT NO. 60W26			ILLINOIS FED. AID PROJECT	