


NOT TO SCALE

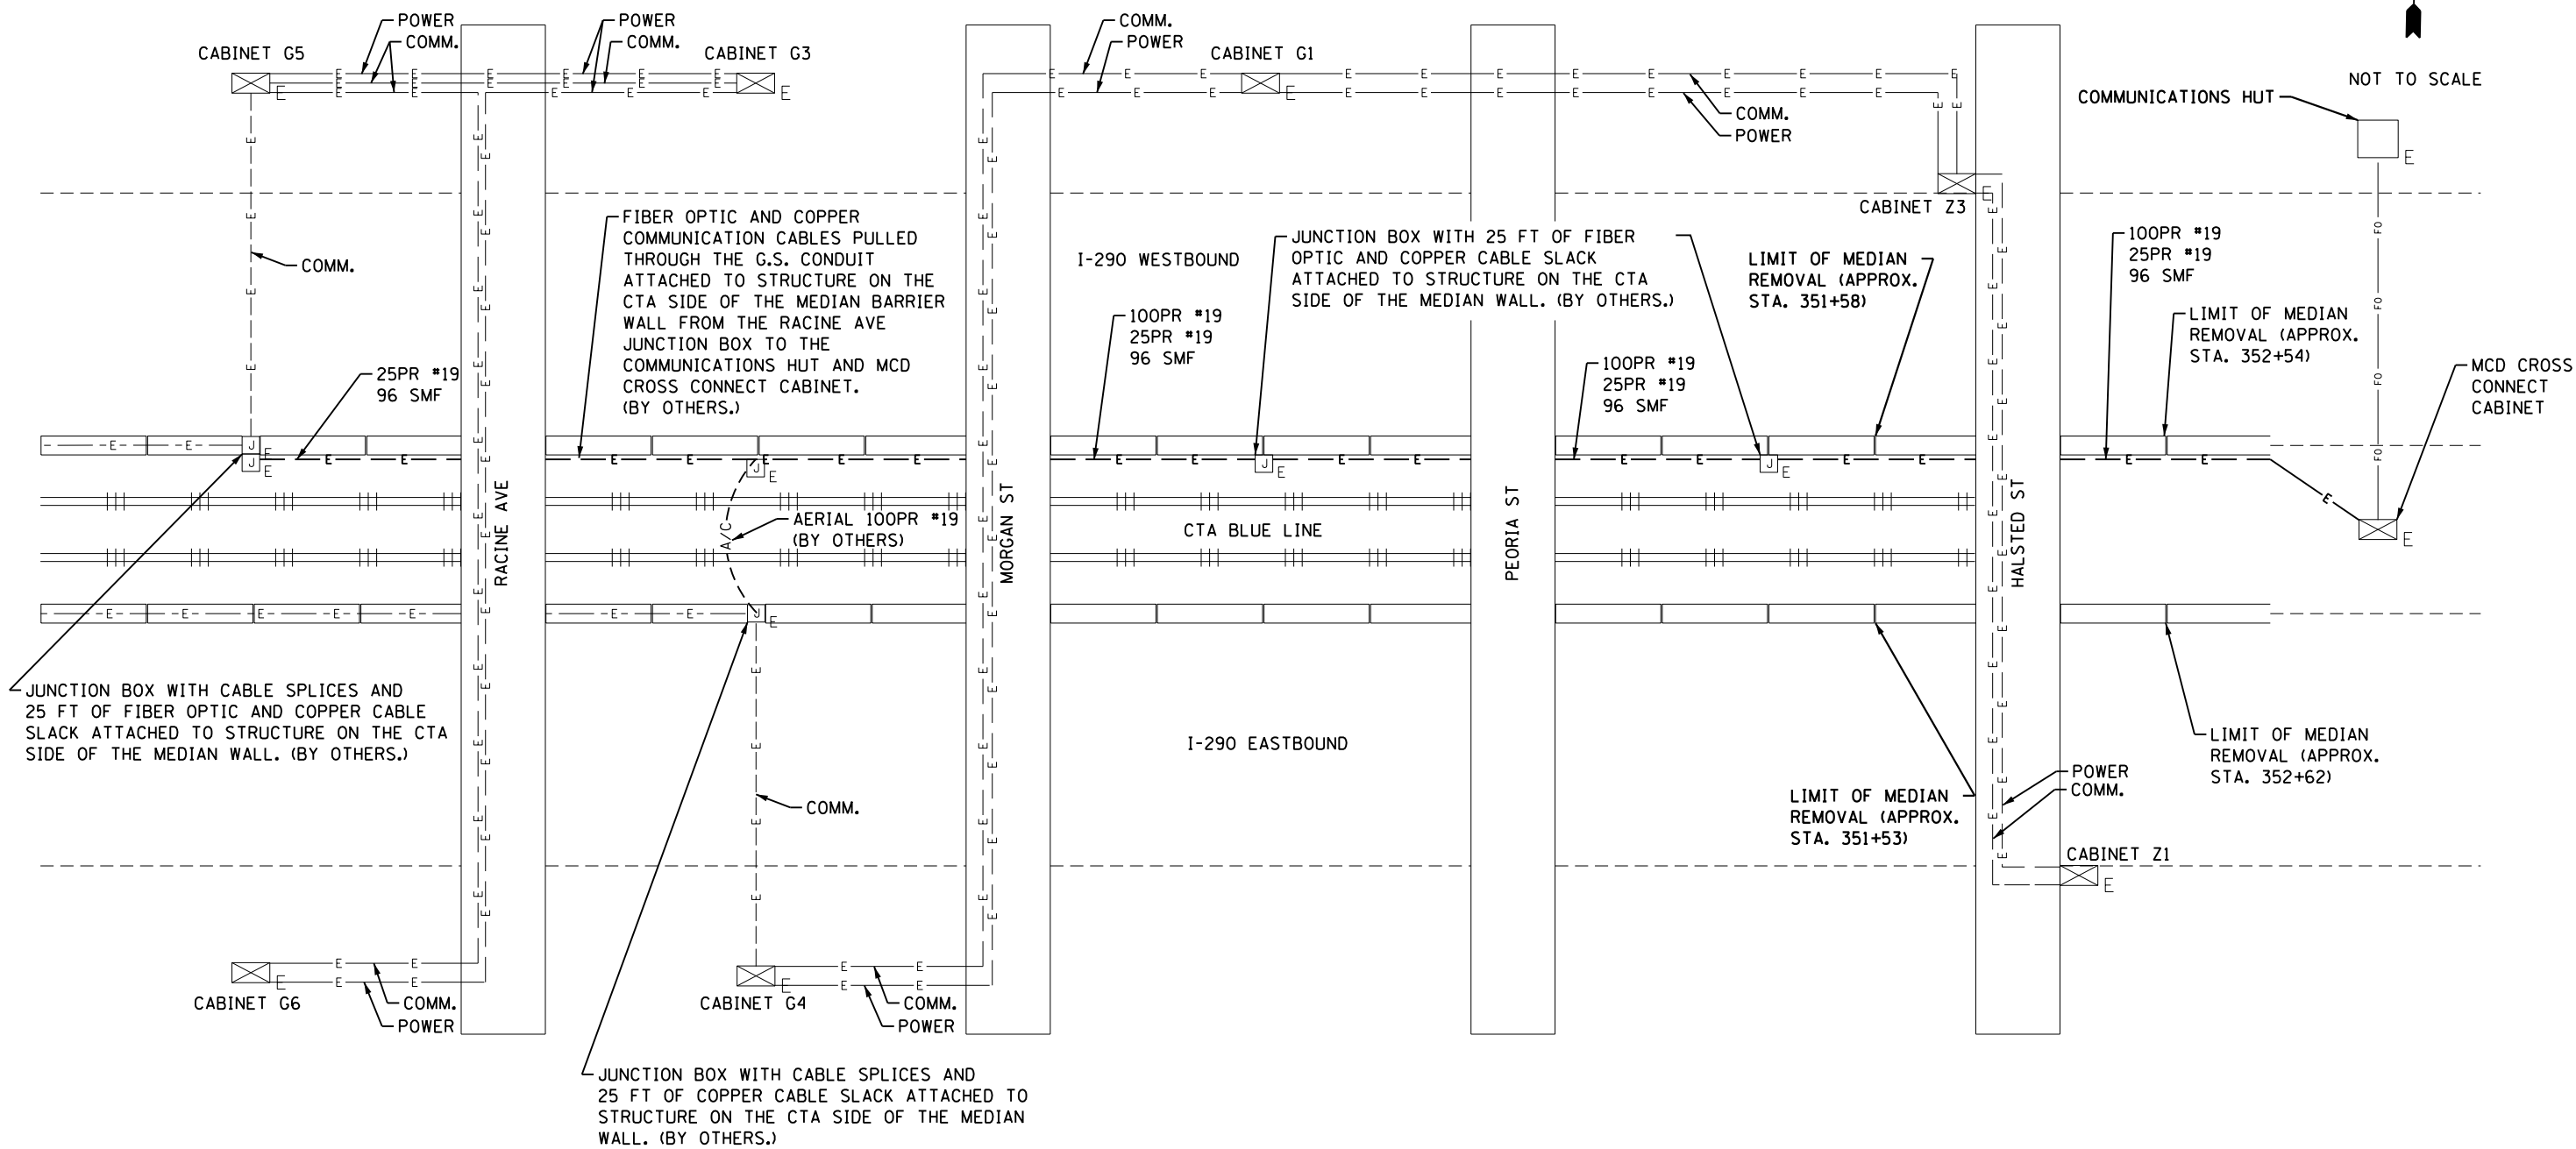

**NOTES**

1. THE ITS COMMUNICATION CABLES HAVE BEEN REROUTED BY OTHERS TO ALLOW SUFFICIENT SLACK TO MAINTAIN THE ITS CONNECTIONS DURING PIER REMOVAL ACTIVITIES.
2. THE CONTRACTOR IS RESPONSIBLE FOR MAINTAINING THE REROUTED ITS INFRASTRUCTURE IN CONDUIT ATTACHED TO STRUCTURE.
3. THE CONTRACTOR MUST MAINTAIN THE ITS CONNECTION THROUGH THE PIER REMOVAL WORK ZONE. MAINTAINING THE CONDUIT ATTACHED TO STRUCTURE MAY NOT BE POSSIBLE IN THE PIER REMOVAL WORK ZONE. THE CONTRACTOR MAY REMOVE THE CONDUIT ATTACHED TO STRUCTURE AND PROTECT IT IN PLACE THROUGH THE WORK ZONE DURING CONSTRUCTION ACTIVITIES. THE CONTRACTOR MUST REATTACH THE CONDUIT TO STRUCTURE ON THE CTA SIDE OF THE MEDIAN BARRIER ONCE PIER CONSTRUCTION ACTIVITIES ARE COMPLETE.
4. THE CONTRACTOR SHALL COORDINATE MAINTAINING ITS ACTIVITIES WITH ADJACENT IDOT PROJECTS.
5. SEE THE MAINTAINING ITS DURING CONSTRUCTION SPECIAL PROVISION FOR ADDITIONAL INFORMATION.
6. THIS DRAWING IS DIAGRAMMATICAL AND FOR INFORMATIONAL PURPOSES ONLY.

FILE PATH = c:\pwworking\aescom\001\action\102204536\0160W26-sht-ITS-02.dgn



D160W26-sht-ITS-02.dgn  
 USER NAME = locherj  
 PLOT SCALE = 30.0000' / in.  
 PLOT DATE = 9/11/2013

DESIGNED - JML  
 DRAWN - JML  
 CHECKED - WDS  
 DATE - 9/15/13

REVISED -  
 REVISED -  
 REVISED -  
 REVISED -

**STATE OF ILLINOIS  
 DEPARTMENT OF TRANSPORTATION**

**ITS PLANS - HALSTED STREET AND HARRISON STREET  
 MAINTAINING ITS DURING PIER REMOVAL**

SCALE: NO SCALE SHEET 2 OF 5 SHEETS STA. TO STA.

F.A.I. RTE.	SECTION	COUNTY	TOTAL SHEETS	SHEET NO.
90/94/290	2013-008R	COOK	559	247
CONTRACT NO. 60W26				
ILLINOIS FED. AID PROJECT				