


FOR INFORMATION ONLY

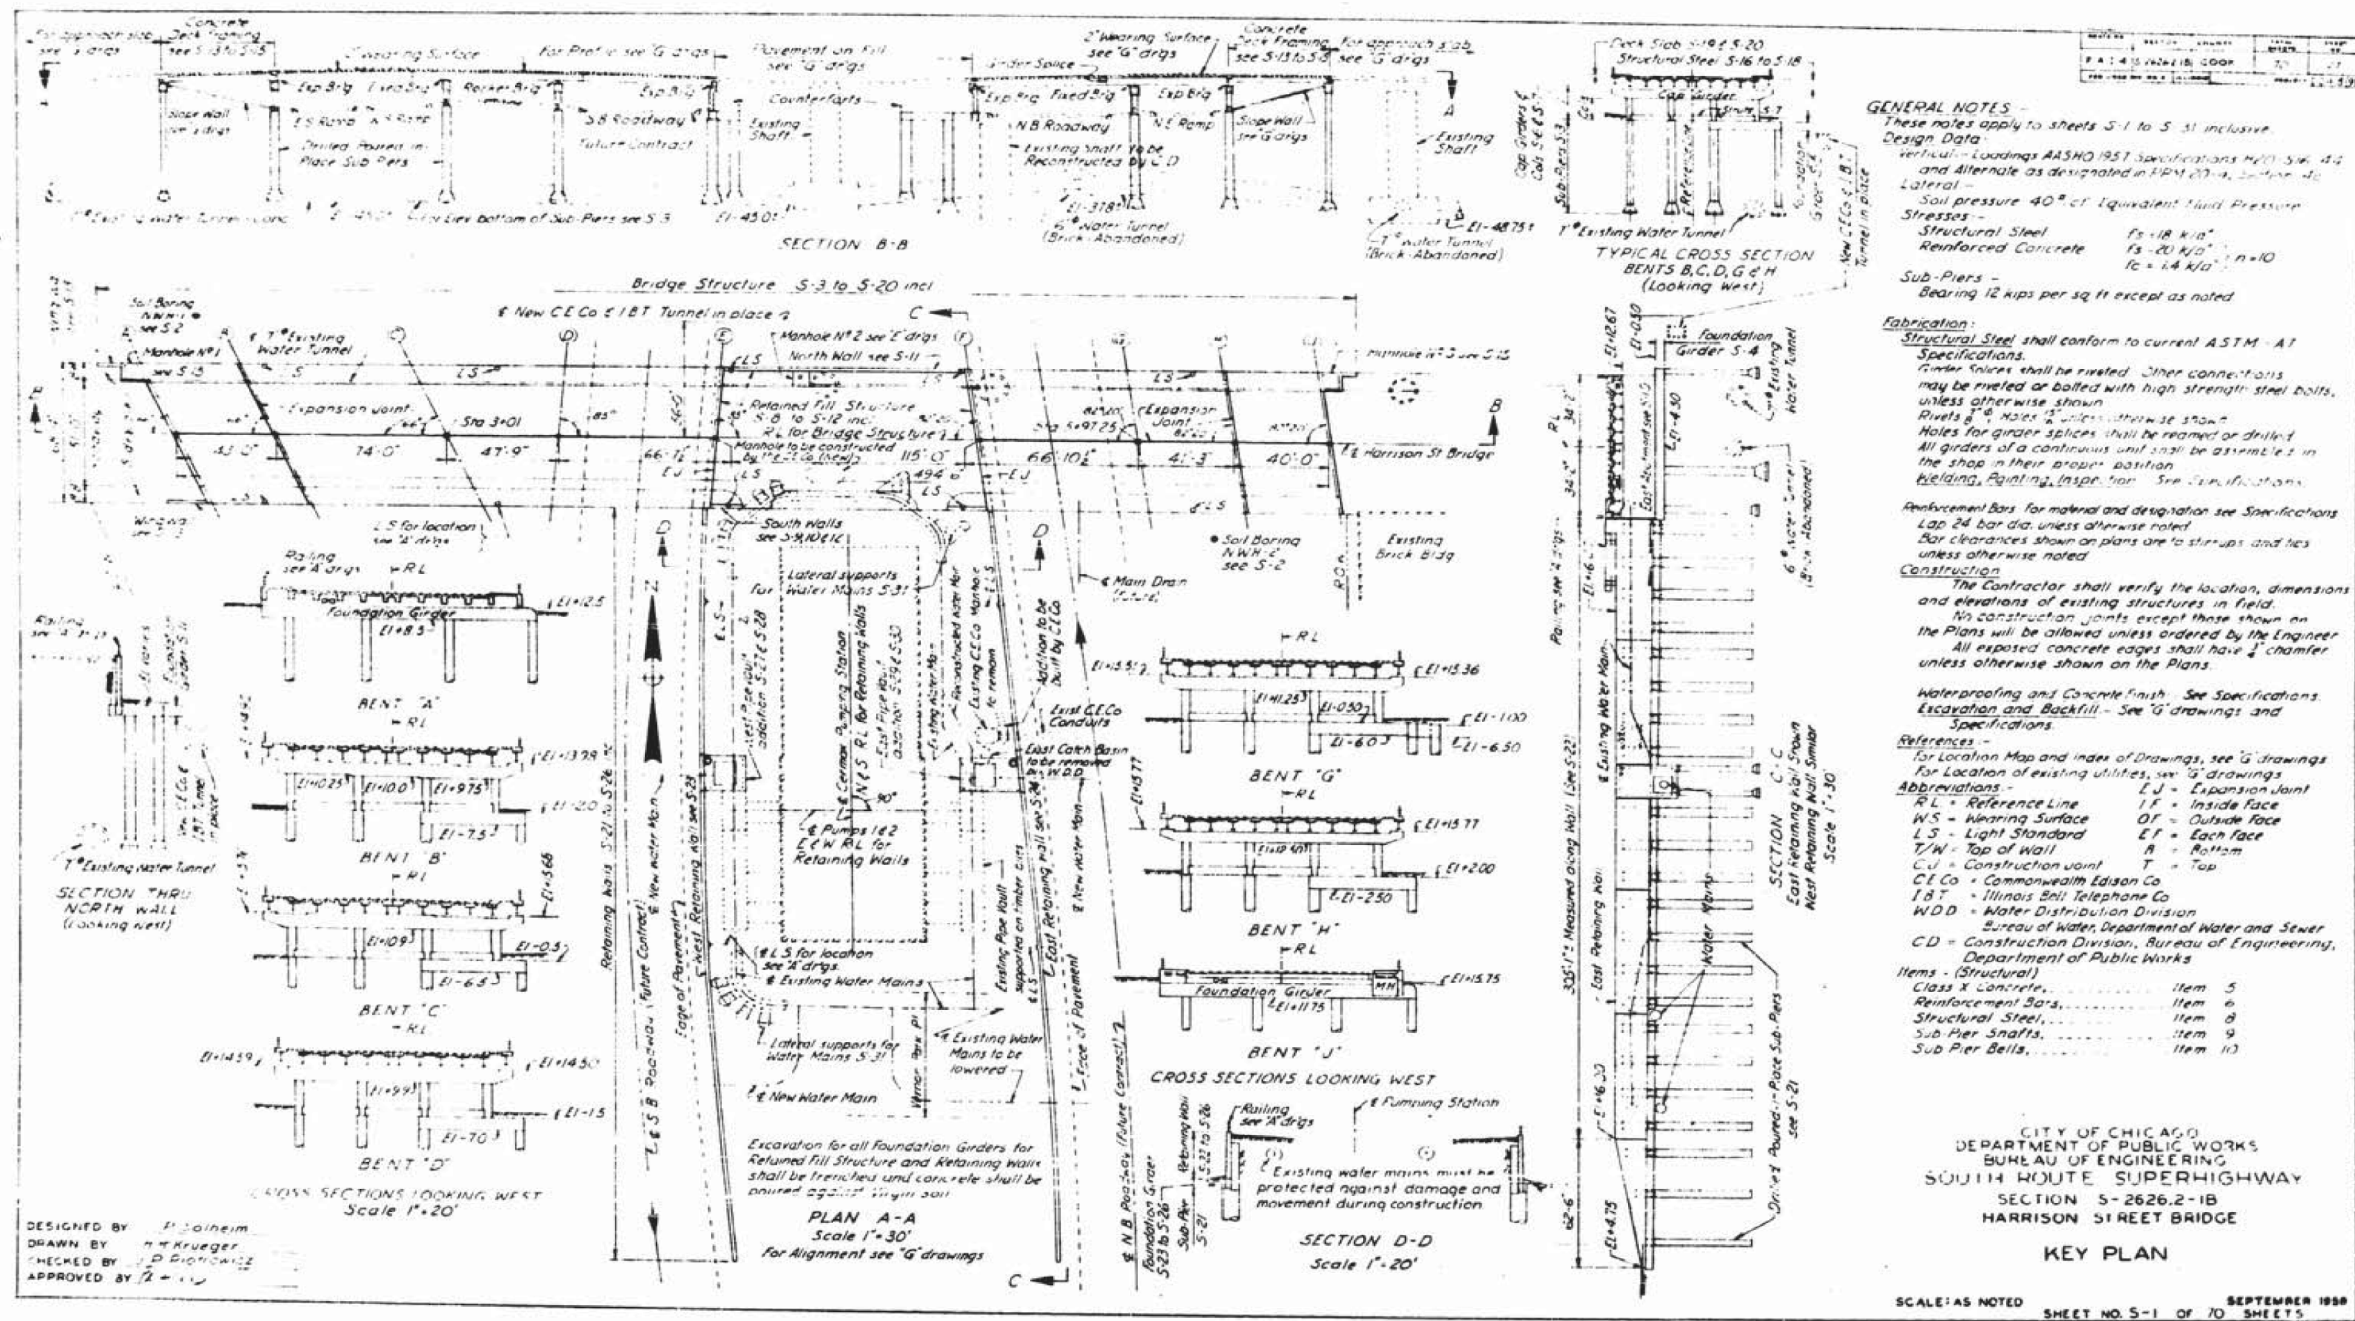

FILE PATH = C:\Projects\15-0820 - Circle 60W26 AS-BUILTS - sht-AS-BUILT-20.dgn

D160W26-sht-AS-BUILT-20.dgn	DESIGNED - P. J. J. J.	REVISED -	STATE OF ILLINOIS	EXISTING AS-BUILTS SN 016-1087	F.A.I. R.T.E.	SECTION	COUNTY	TOTAL SHEETS	SHEET NO.
USER NAME = ayeuengh	DRAWN - M. M. Krueger	REVISED -	DEPARTMENT OF TRANSPORTATION	SCALE: NTS	90/94/290	2013-008R	COOK	559	318
PLOT SCALE = 1:8000 / 1 in.	CHECKED - D. P. P.	REVISED -		SHEET AS-20 OF AS-62 SHEETS	TO STA.		CONTRACT NO. 60W26		
PLOT DATE = 8/16/2013	DATE - 07/15/13	REVISED -			TO STA.		ILLINOIS FED. AID PROJECT		