



5/14/15 7:16 PM
0161716-60W26-S034-ApprSlab_Details1.dgn

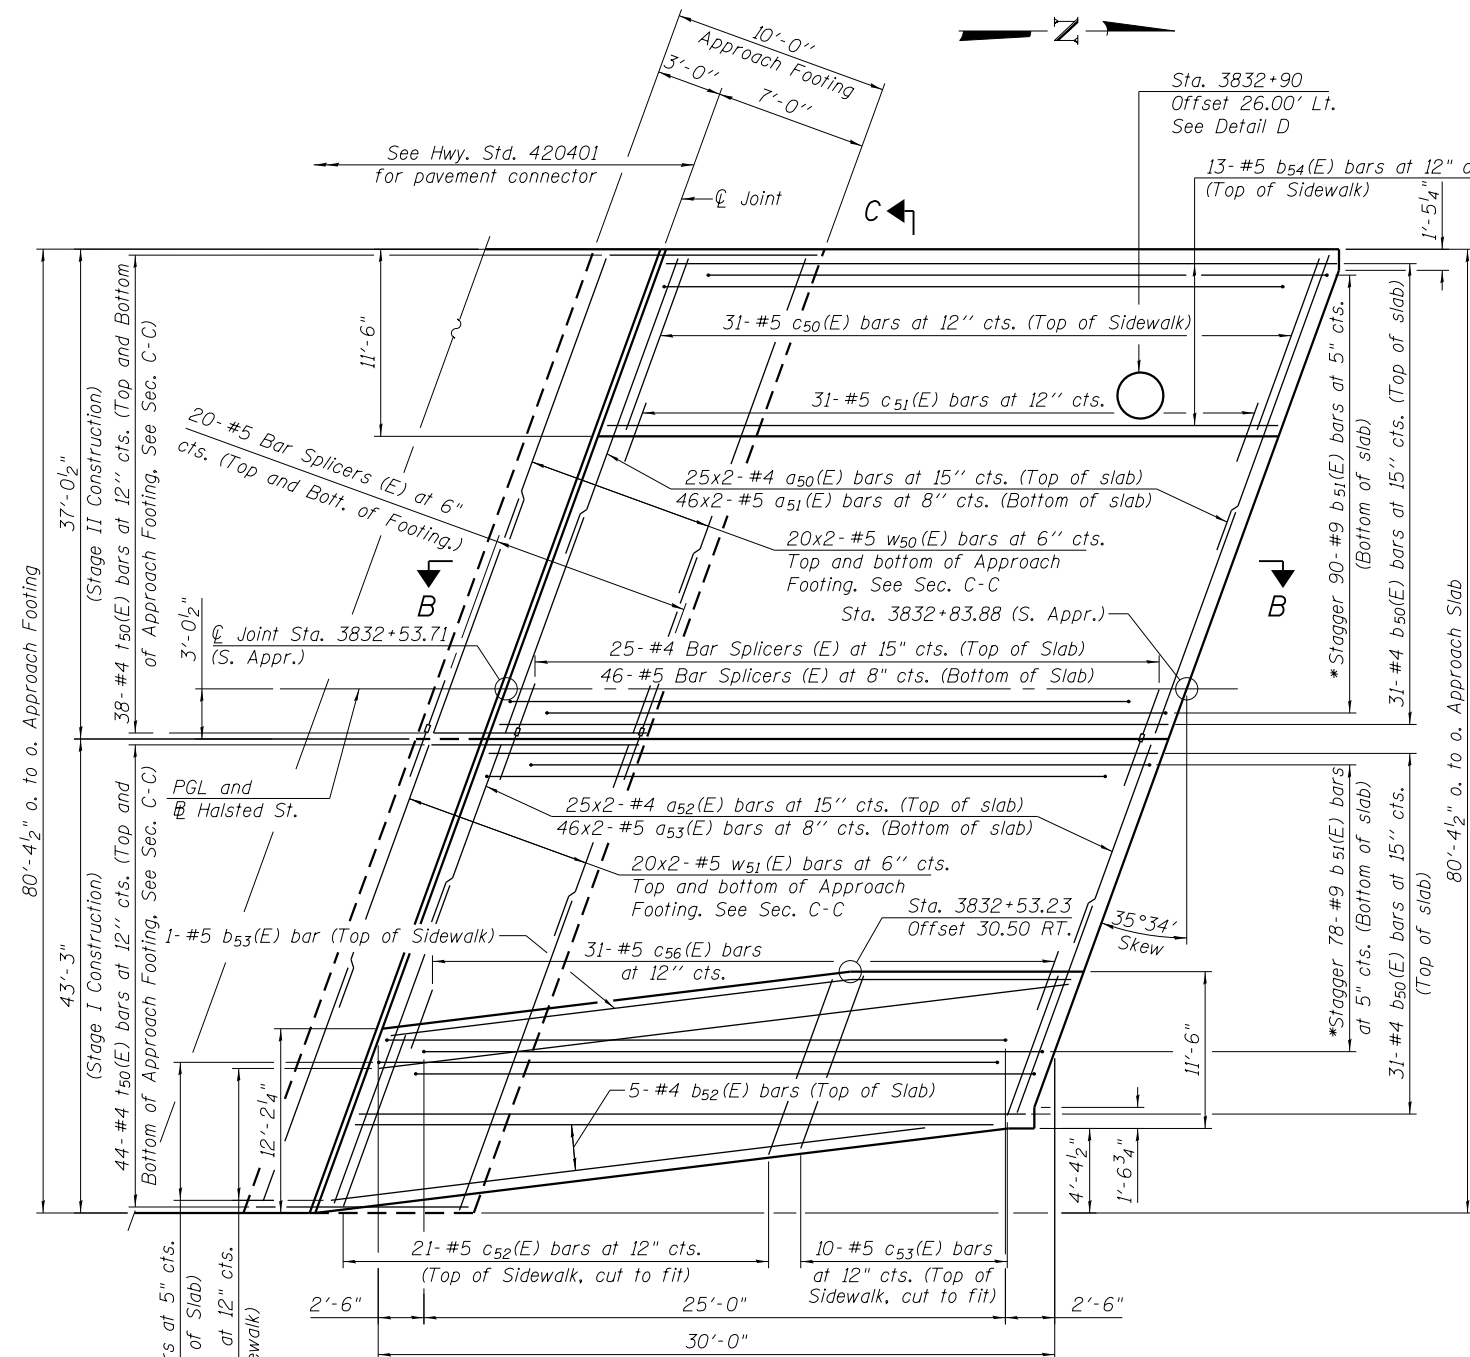

SOUTH APPROACH - PLAN

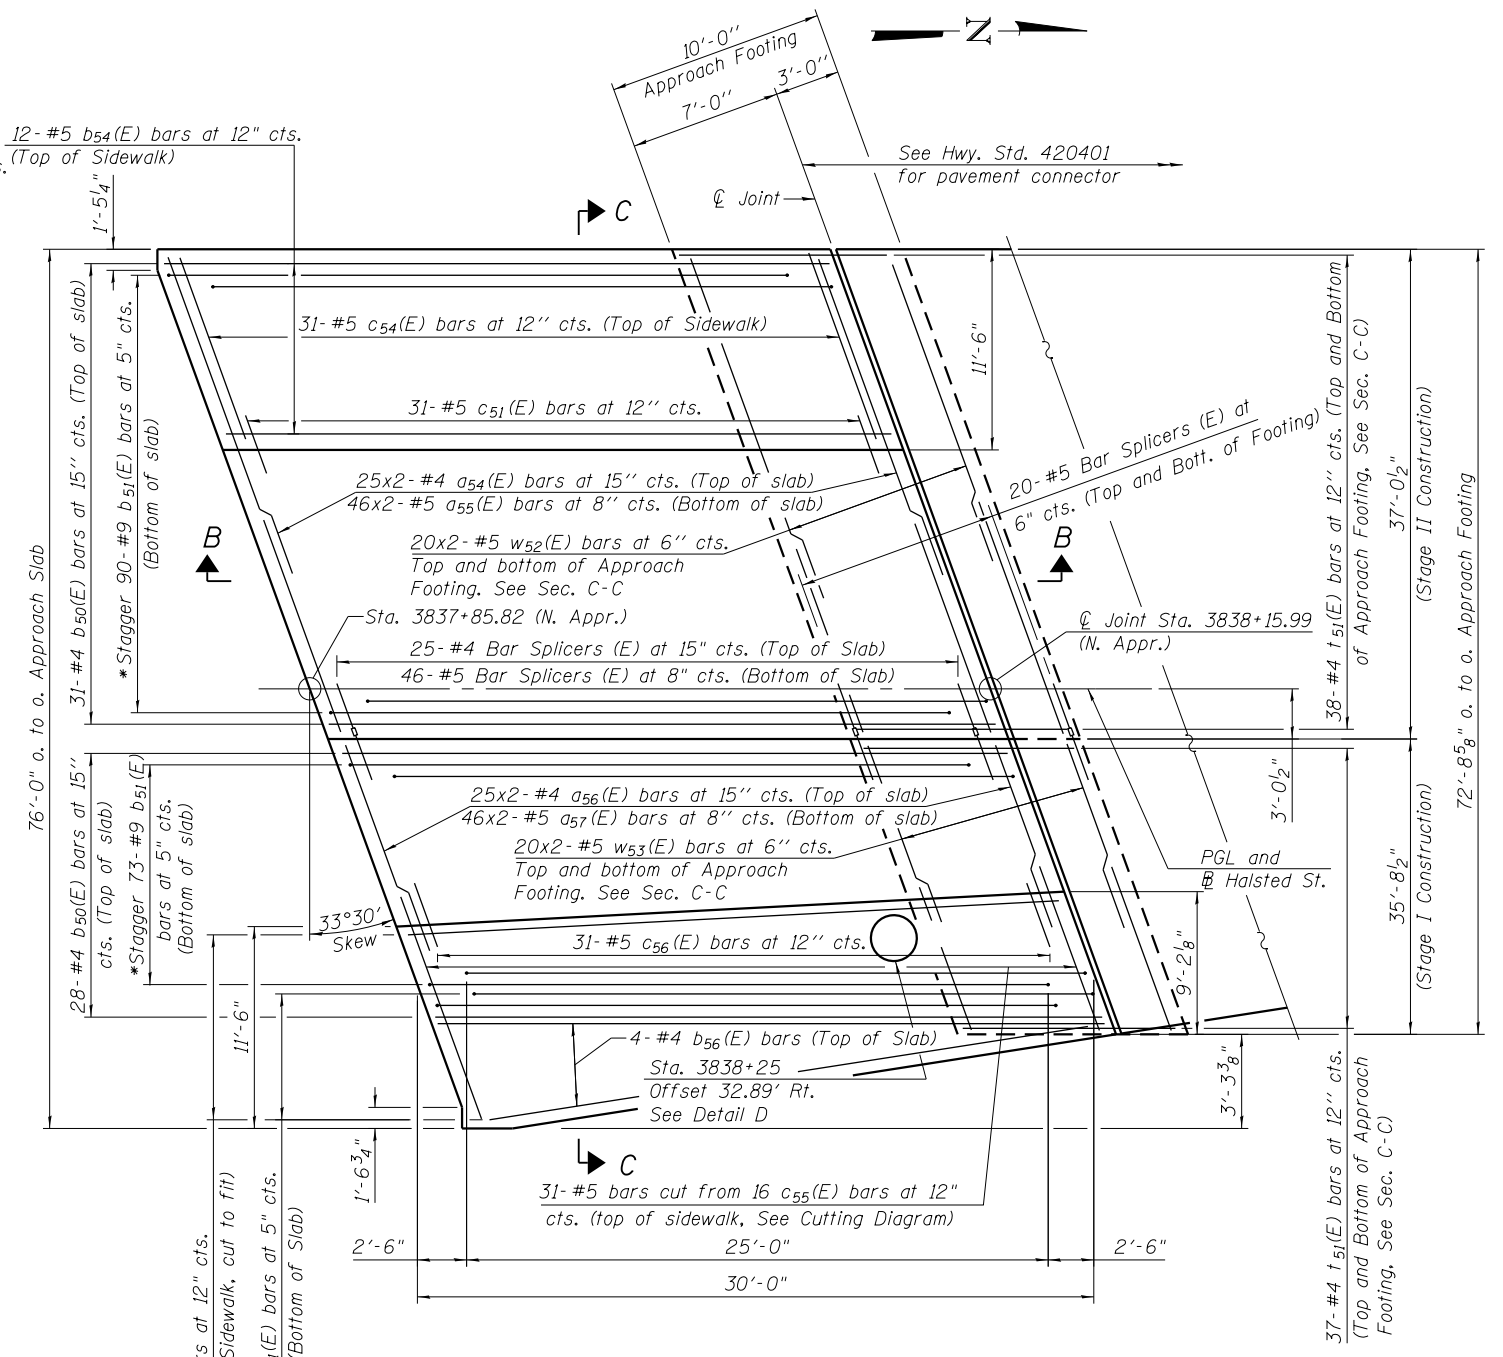

NORTH APPROACH - PLAN

Notes:
See sheet S2-35 of S2-81 for Sections B-B, C-C and Detail D.
a50(E) through a57(E) and c50(E) through c56(E) bar spacings measured along \bar{C} Rdwy.
* Tilt #9 b51(E) bars as required to maintain clearance.



USER NAME = jlvuorenmaa	DESIGNED - DJG	REVISED
CHECKED - WJC	REVISOR	
PLOT SCALE = 0:1.0000 ' / in.	DRAWN - WJC	REVISOR
PLOT DATE = 8/18/2013	CHECKED - DJG	REVISOR

**STATE OF ILLINOIS
DEPARTMENT OF TRANSPORTATION**

**BRIDGE APPROACH SLAB DETAILS 1
STRUCTURE NO. 016-1716**

SHEET NO. S2-34 OF S2-81 SHEETS

F.A.U. R.T.E. 3730	SECTION 2013-008R	COUNTY COOK	TOTAL SHEETS 559	SHEET NO. 394
CONTRACT NO. 60W26			ILLINOIS FED. AID PROJECT	