



TOP PLAN

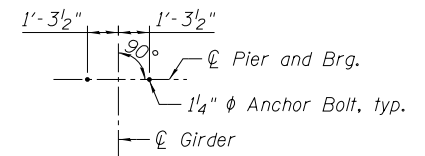

ANCHOR BOLT LAYOUT

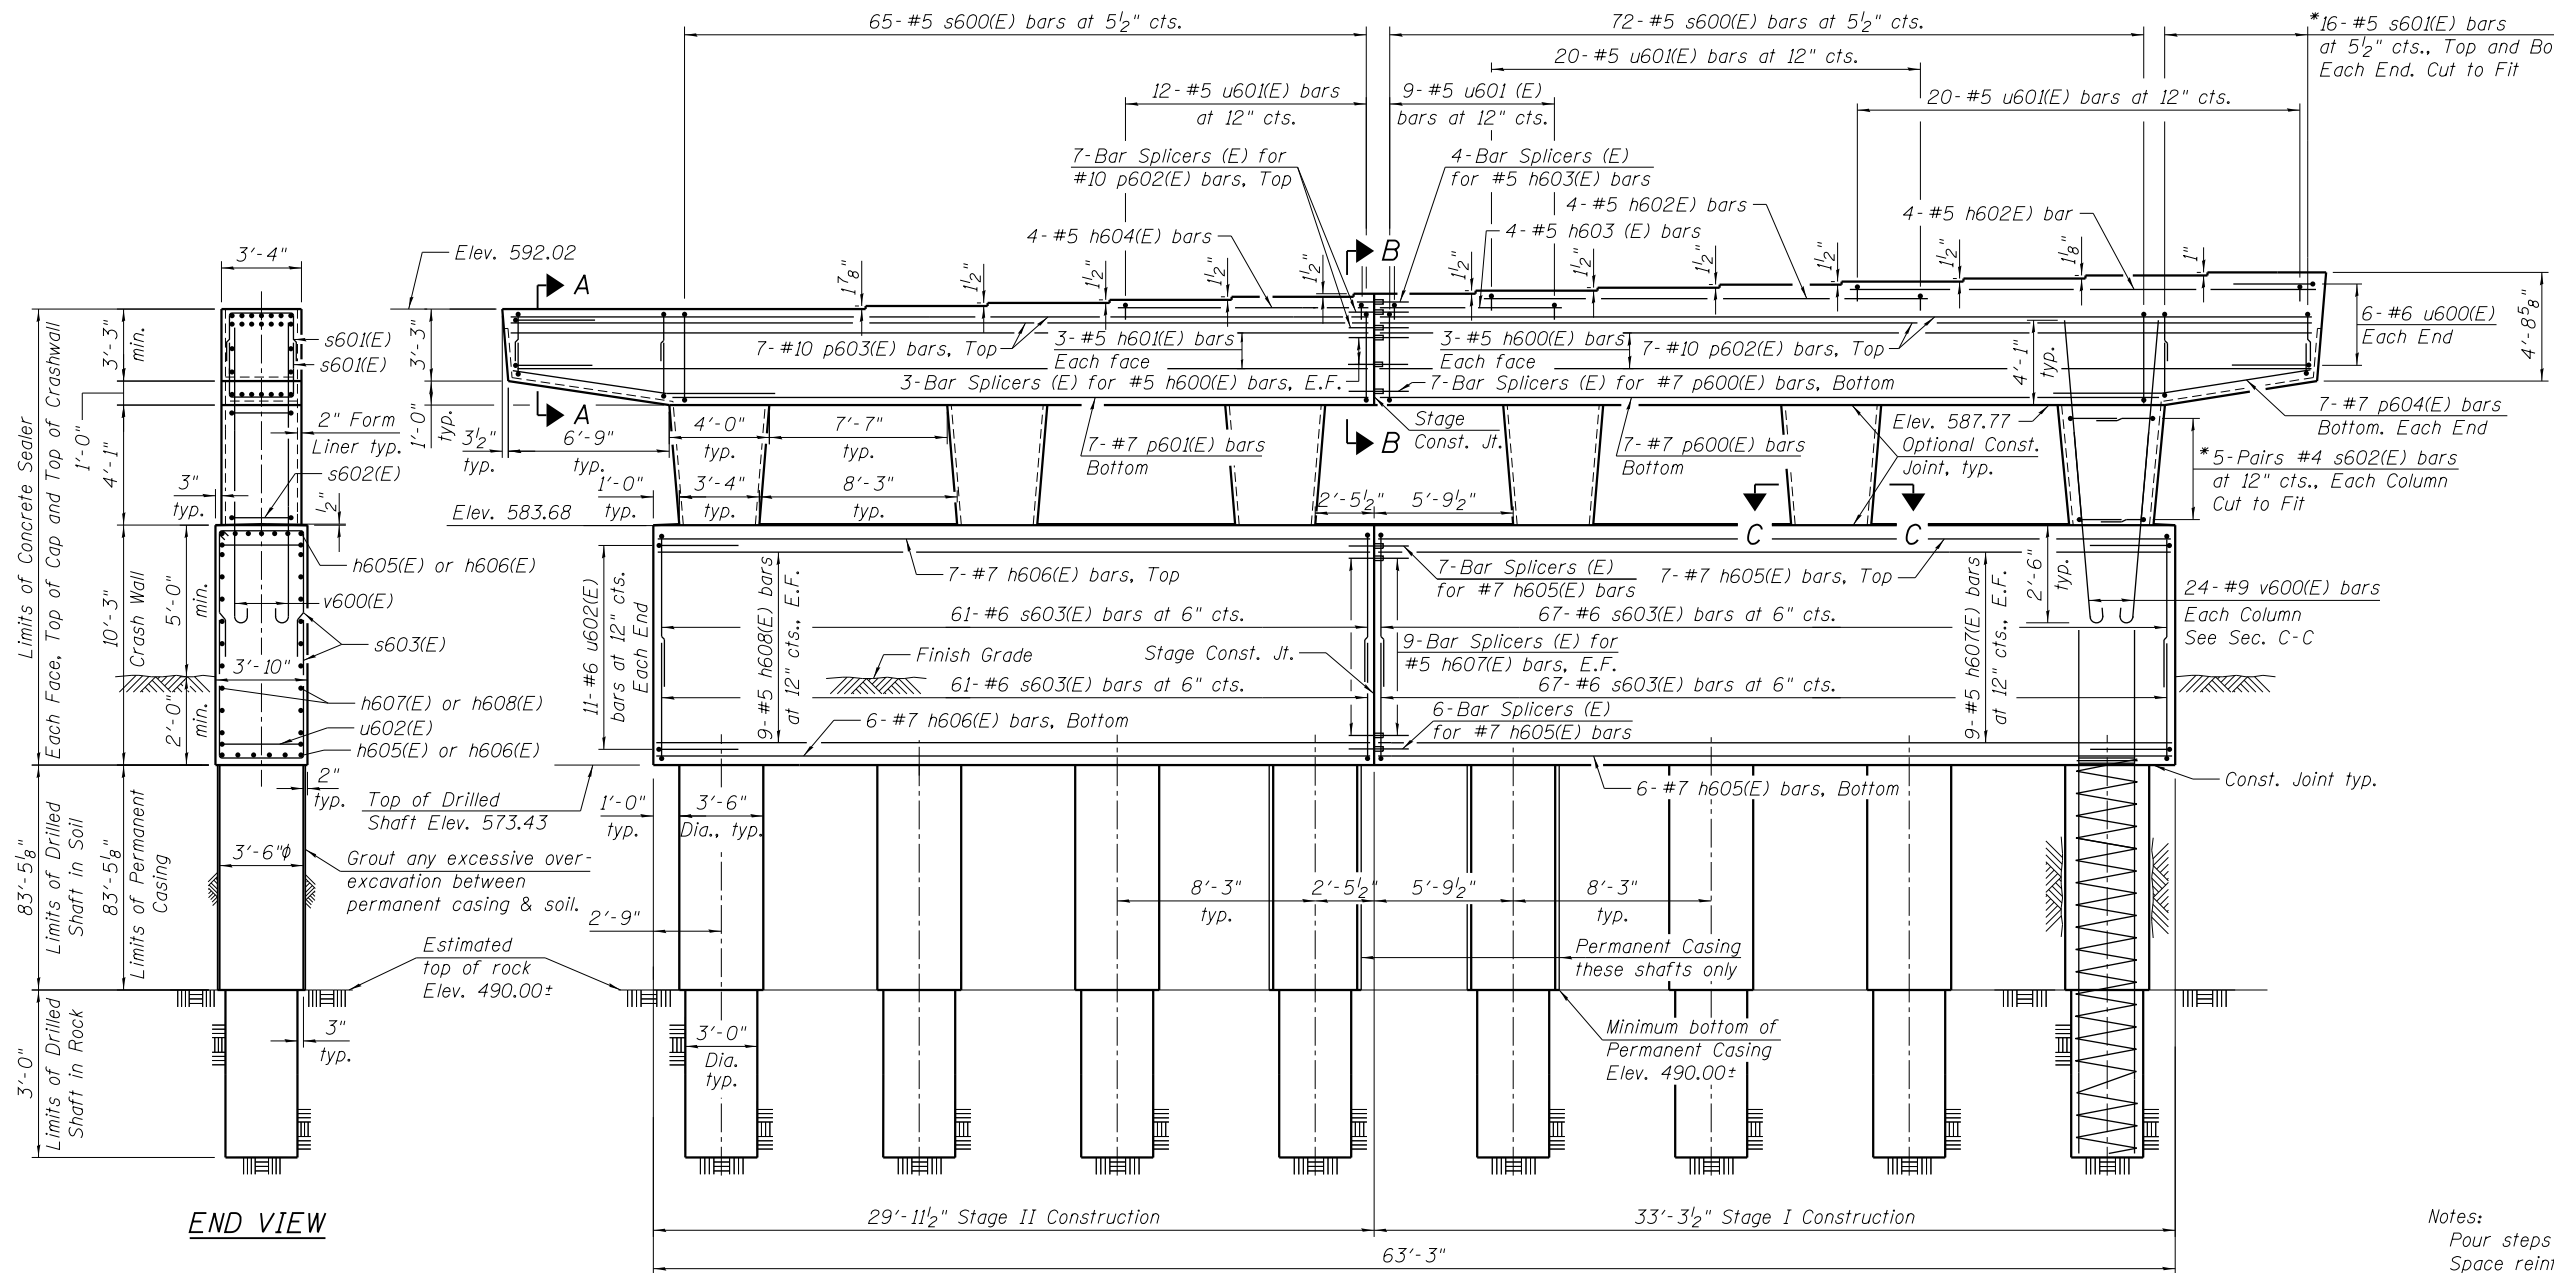

ELEVATION  
(Looking North)

TOP OF SEAT ELEVATION

Girder No.	Seat Elevation
1	592.02
2	592.02
3	592.02
4	592.18
5	592.30
6	592.43
7	592.56
8	592.68
9	592.81
10	592.94
11	593.06
12	593.19
13	593.32
14	593.41
15	593.49

Notes:  
 Pour steps monolithically with cap.  
 Space reinforcement in cap to miss anchor bolts.  
 For Sections A-A, B-B and C-C, see sheet S2-71 of S2-81.

4:34:02 PM 0161716-60W26-S070-Pier5-P&E.dgn



USER NAME = rlschultz	DESIGNED - JRM	REVISED
PLOT SCALE = 4:0.0005 ' / in.	CHECKED - MDS	REVISED
PLOT DATE = 9/15/2013	DRAWN - RLS	REVISED
	CHECKED - JRM	REVISED

STATE OF ILLINOIS  
DEPARTMENT OF TRANSPORTATION

PIER 5 PLAN AND ELEVATION  
STRUCTURE NO. 016-1716

SHEET NO. S2-70 OF S2-81 SHEETS

F.A.U. RTE.	SECTION	COUNTY	TOTAL SHEETS	SHEET NO.
3730	2013-008R	COOK	559	430
CONTRACT NO.			60W26	
ILLINOIS FED. AID PROJECT				