



PLAN VIEW
CONCRETE BARRIER WALL (SPECIAL)
AT EN RAMP

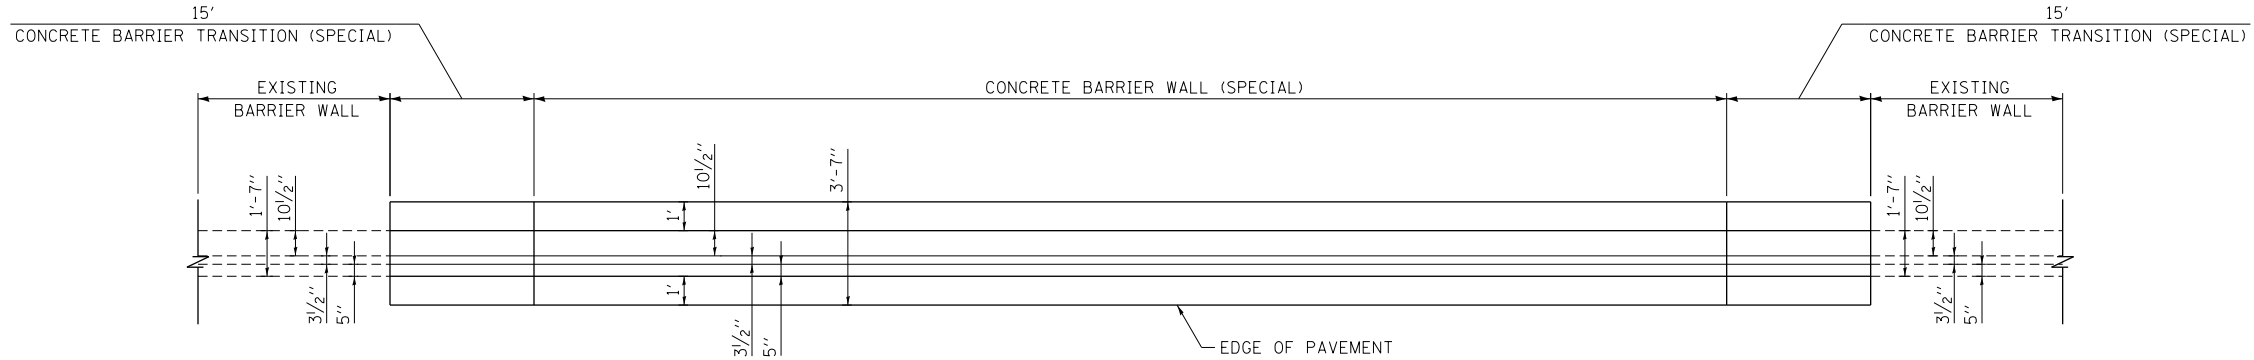

PLAN VIEW
N.T.S.

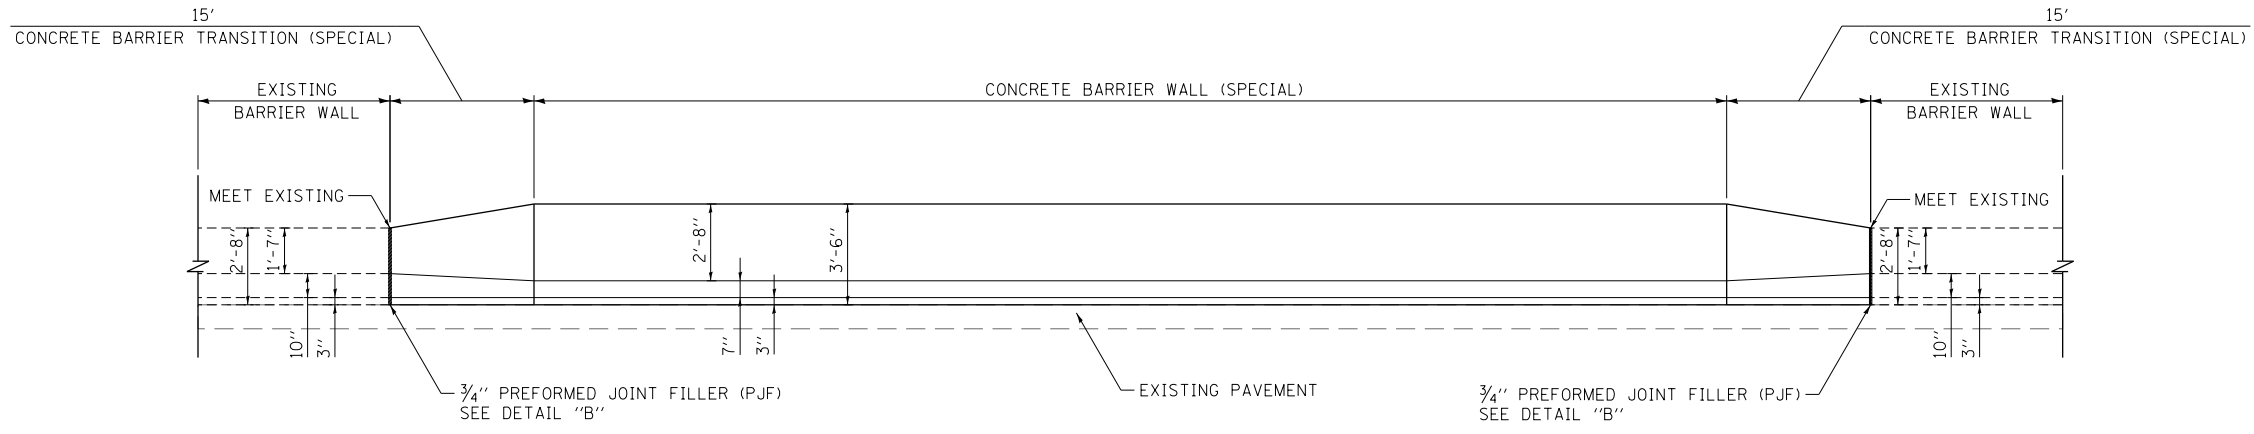

ELEVATION VIEW
N.T.S.

NOTE:
SEE ROADWAY DETAILS SHEET 5 FOR ADDITIONAL NOTES.

FILE PATH = c:\pwworking\escom\02\lorenz\90204535\0160W26-Sht-Detail-02F.dgn



DI60W26-Sht-Detail-02F.dgn	DESIGNED - YSK	REVISED -
USER NAME = kolorenz	DRAWN - YSK	REVISED -
PLOT SCALE = 10.0000 ' / in.	CHECKED - JLV	REVISED -
PLOT DATE = 9/12/2013	DATE - 9/15/13	REVISED -

STATE OF ILLINOIS
DEPARTMENT OF TRANSPORTATION

ROADWAY DETAILS			
EN RAMP			
SCALE: NONE	SHEET 8	OF 12 SHEETS	STA. TO STA.

F.A.I. RTE.	SECTION	COUNTY	TOTAL SHEETS	SHEET NO.
90/94/290	2013-008R	COOK	559	498
CONTRACT NO. 60W26				
ILLINOIS FED. AID PROJECT				