


	DATE	REVISION	CITY OF CHICAGO	
			CROSSWALK MARKING DETAIL	
	DATE	SHEET A-7-1	DRAWN BY	
	06/25/12		CDOT	

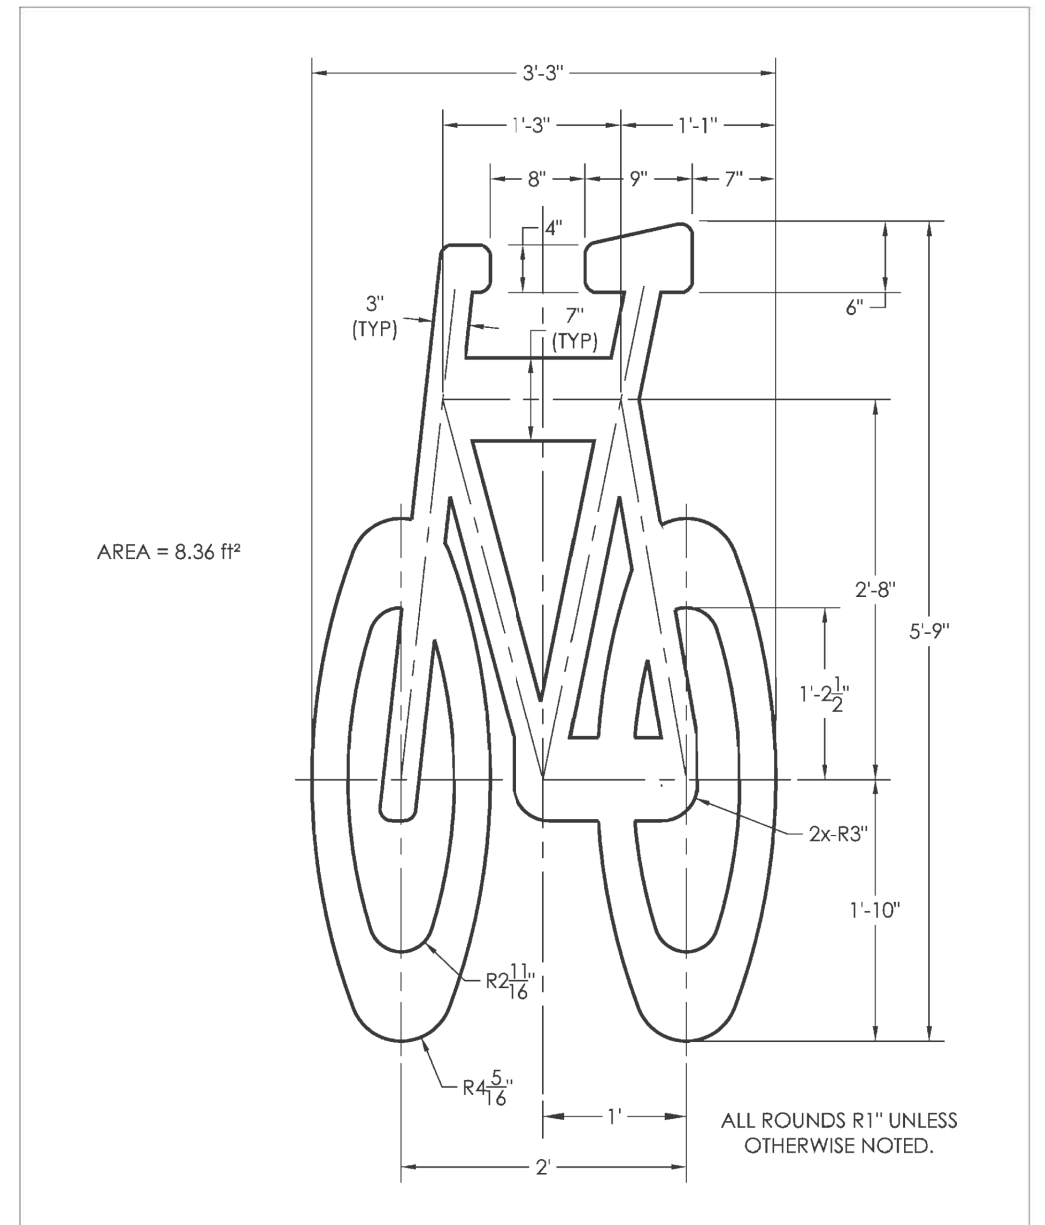

	DATE	REVISION	CITY OF CHICAGO	
			6' BIKE SYMBOL	
	DATE	SHEET A-7-2	DRAWN BY	
	06/25/12		CDOT	

FILE PATH = c:\pwworking\seacom00\k.lorenz\06204535\0160W26-Sht-CDOT-DETAIL-05.dgn

DI60W26-Sht-CDOT-DETAIL-05.dgn	DESIGNED - CDOT	REVISED -
USER NAME = kolorenz	DRAWN - CDOT	REVISED -
PLOT SCALE = 1:0000' / 1"	CHECKED - CDOT	REVISED -
PLOT DATE = 9/12/2013	DATE - 9/15/13	REVISED -

**STATE OF ILLINOIS
DEPARTMENT OF TRANSPORTATION**

CHICAGO DEPARTMENT OF TRANSPORTATION STANDARDS			
SCALE: N.T.S.	SHEET 5 OF 6 SHEETS	STA.	TO STA.

F.A.I. RTE.	SECTION	COUNTY	TOTAL SHEETS	SHEET NO.
90/94/290	2013-008R	COOK	559	507
ILLINOIS FED. AID PROJECT			CONTRACT NO. 60W26	