


DATE	
BY	
FINAL SURVEY	
SURVEYED	
PLOTTED	
TEMPLATE	
NOTE BOOK	
AREAS	
CHECKED	
NO.	

DATE	
BY	
ORIGINAL SURVEY	
SURVEYED	
PLOTTED	
TEMPLATE	
NOTE BOOK	
AREAS	
CHECKED	
NO.	

NOTES:
 1. EXISTING UTILITIES SHOWN ARE FOR LATERAL REFERENCE ONLY. THE CONTRACTOR IS RESPONSIBLE FOR IDENTIFYING ALL EXISTING SEWERS AND UTILITIES PRIOR TO CONSTRUCTION. THE CONTRACTOR SHALL REFER TO THE UTILITY LOCATION PLANS FOR ADDITIONAL UTILITY INFORMATION.

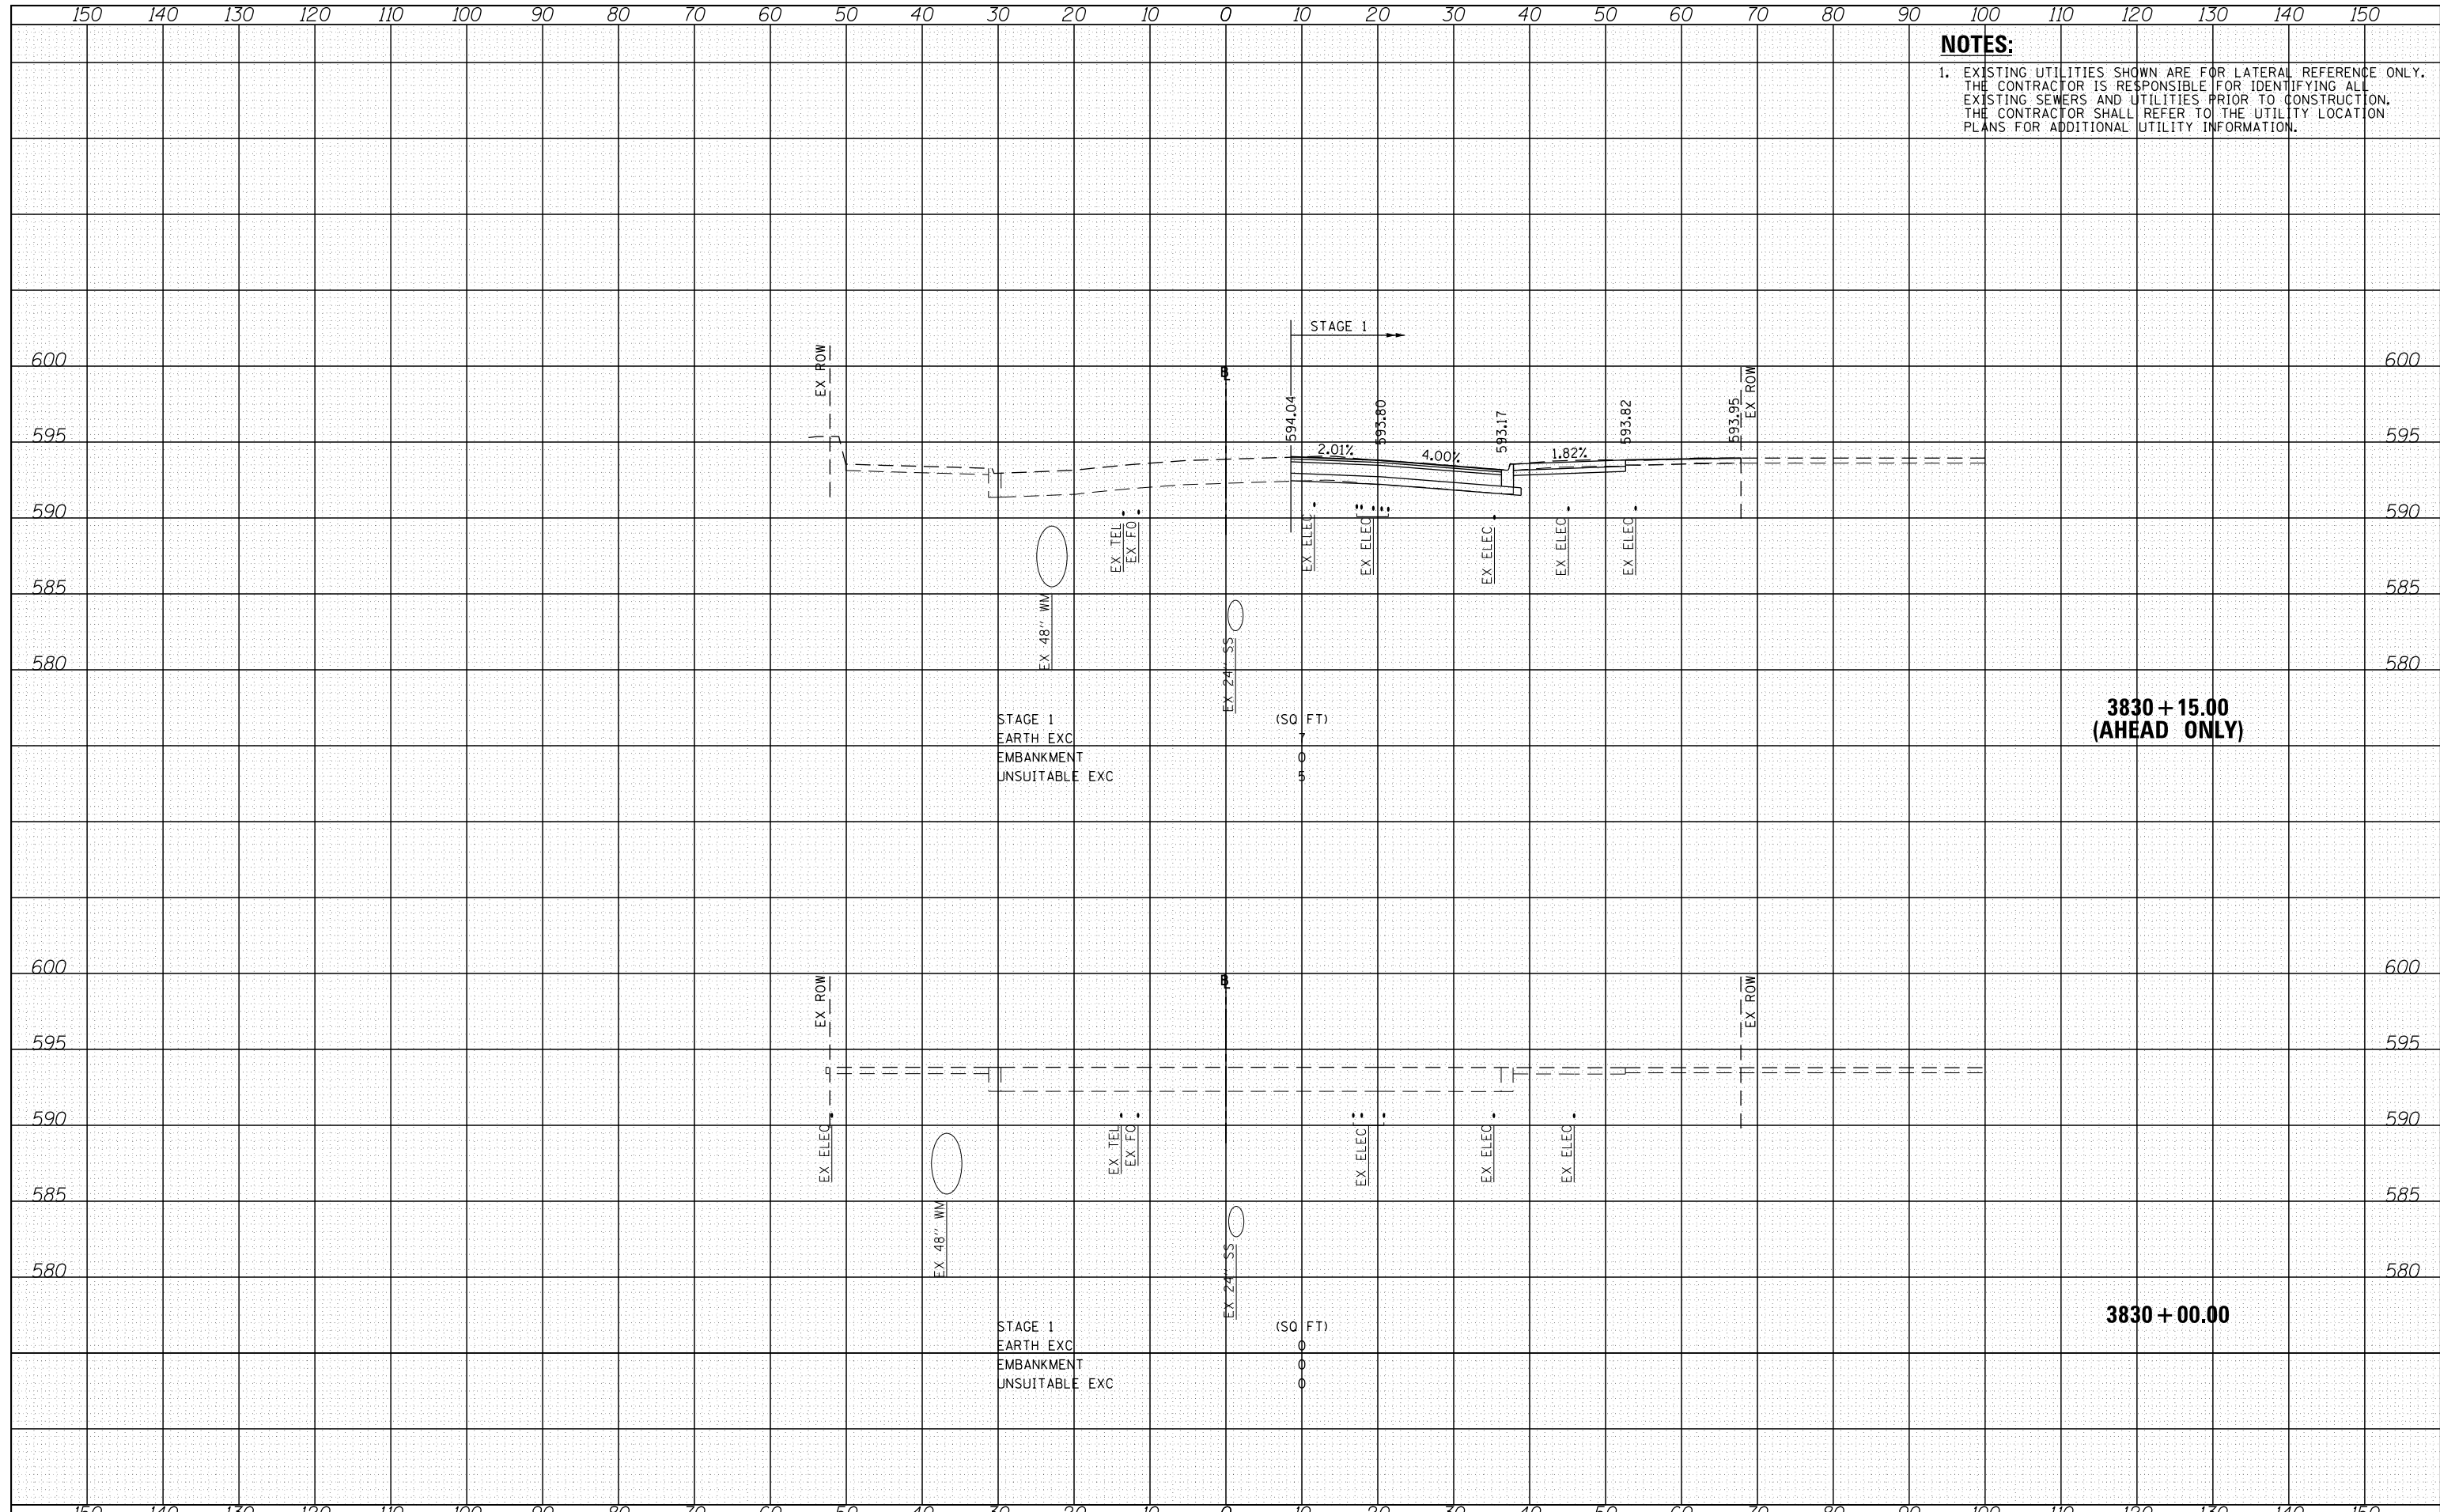

FILE NAME = ...
 TRAN SYSTEMS

DESIGNED -	JLV	REVISED -	
DRAWN -	KAL	REVISED -	
CHECKED -	JMG	REVISED -	
DATE -	9/15/13	REVISED -	

**STATE OF ILLINOIS
 DEPARTMENT OF TRANSPORTATION**

**CROSS SECTIONS
 HALSTED STREET STAGE 1**
 SCALE: 10'H 5"V SHEET 1 OF 41 SHEETS STA. 3830+00.00 TO STA. 3830+15.00

F.A.I. RT#1E	SECTION 08	COUNTY COOK	TOTAL SHEETS 559	SHEET NO. 519
90/94/290	2013-008R		CONTRACT NO. 60W26	
ILLINOIS FED. AID PROJECT				