


DATE	
BY	
SURVEYED	
PLOTTED	
TEMPLATE	
AREAS	
CHECKED	
FINAL SURVEY	
NOTE BOOK	
NO.	

DATE	
BY	
SURVEYED	
PLOTTED	
TEMPLATE	
AREAS	
CHECKED	
ORIGINAL SURVEY	
NOTE BOOK	
NO.	

NOTES:
 1. EXISTING UTILITIES SHOWN ARE FOR LATERAL REFERENCE ONLY. THE CONTRACTOR IS RESPONSIBLE FOR IDENTIFYING ALL EXISTING SEWERS AND UTILITIES PRIOR TO CONSTRUCTION. THE CONTRACTOR SHALL REFER TO THE UTILITY LOCATION PLANS FOR ADDITIONAL UTILITY INFORMATION.

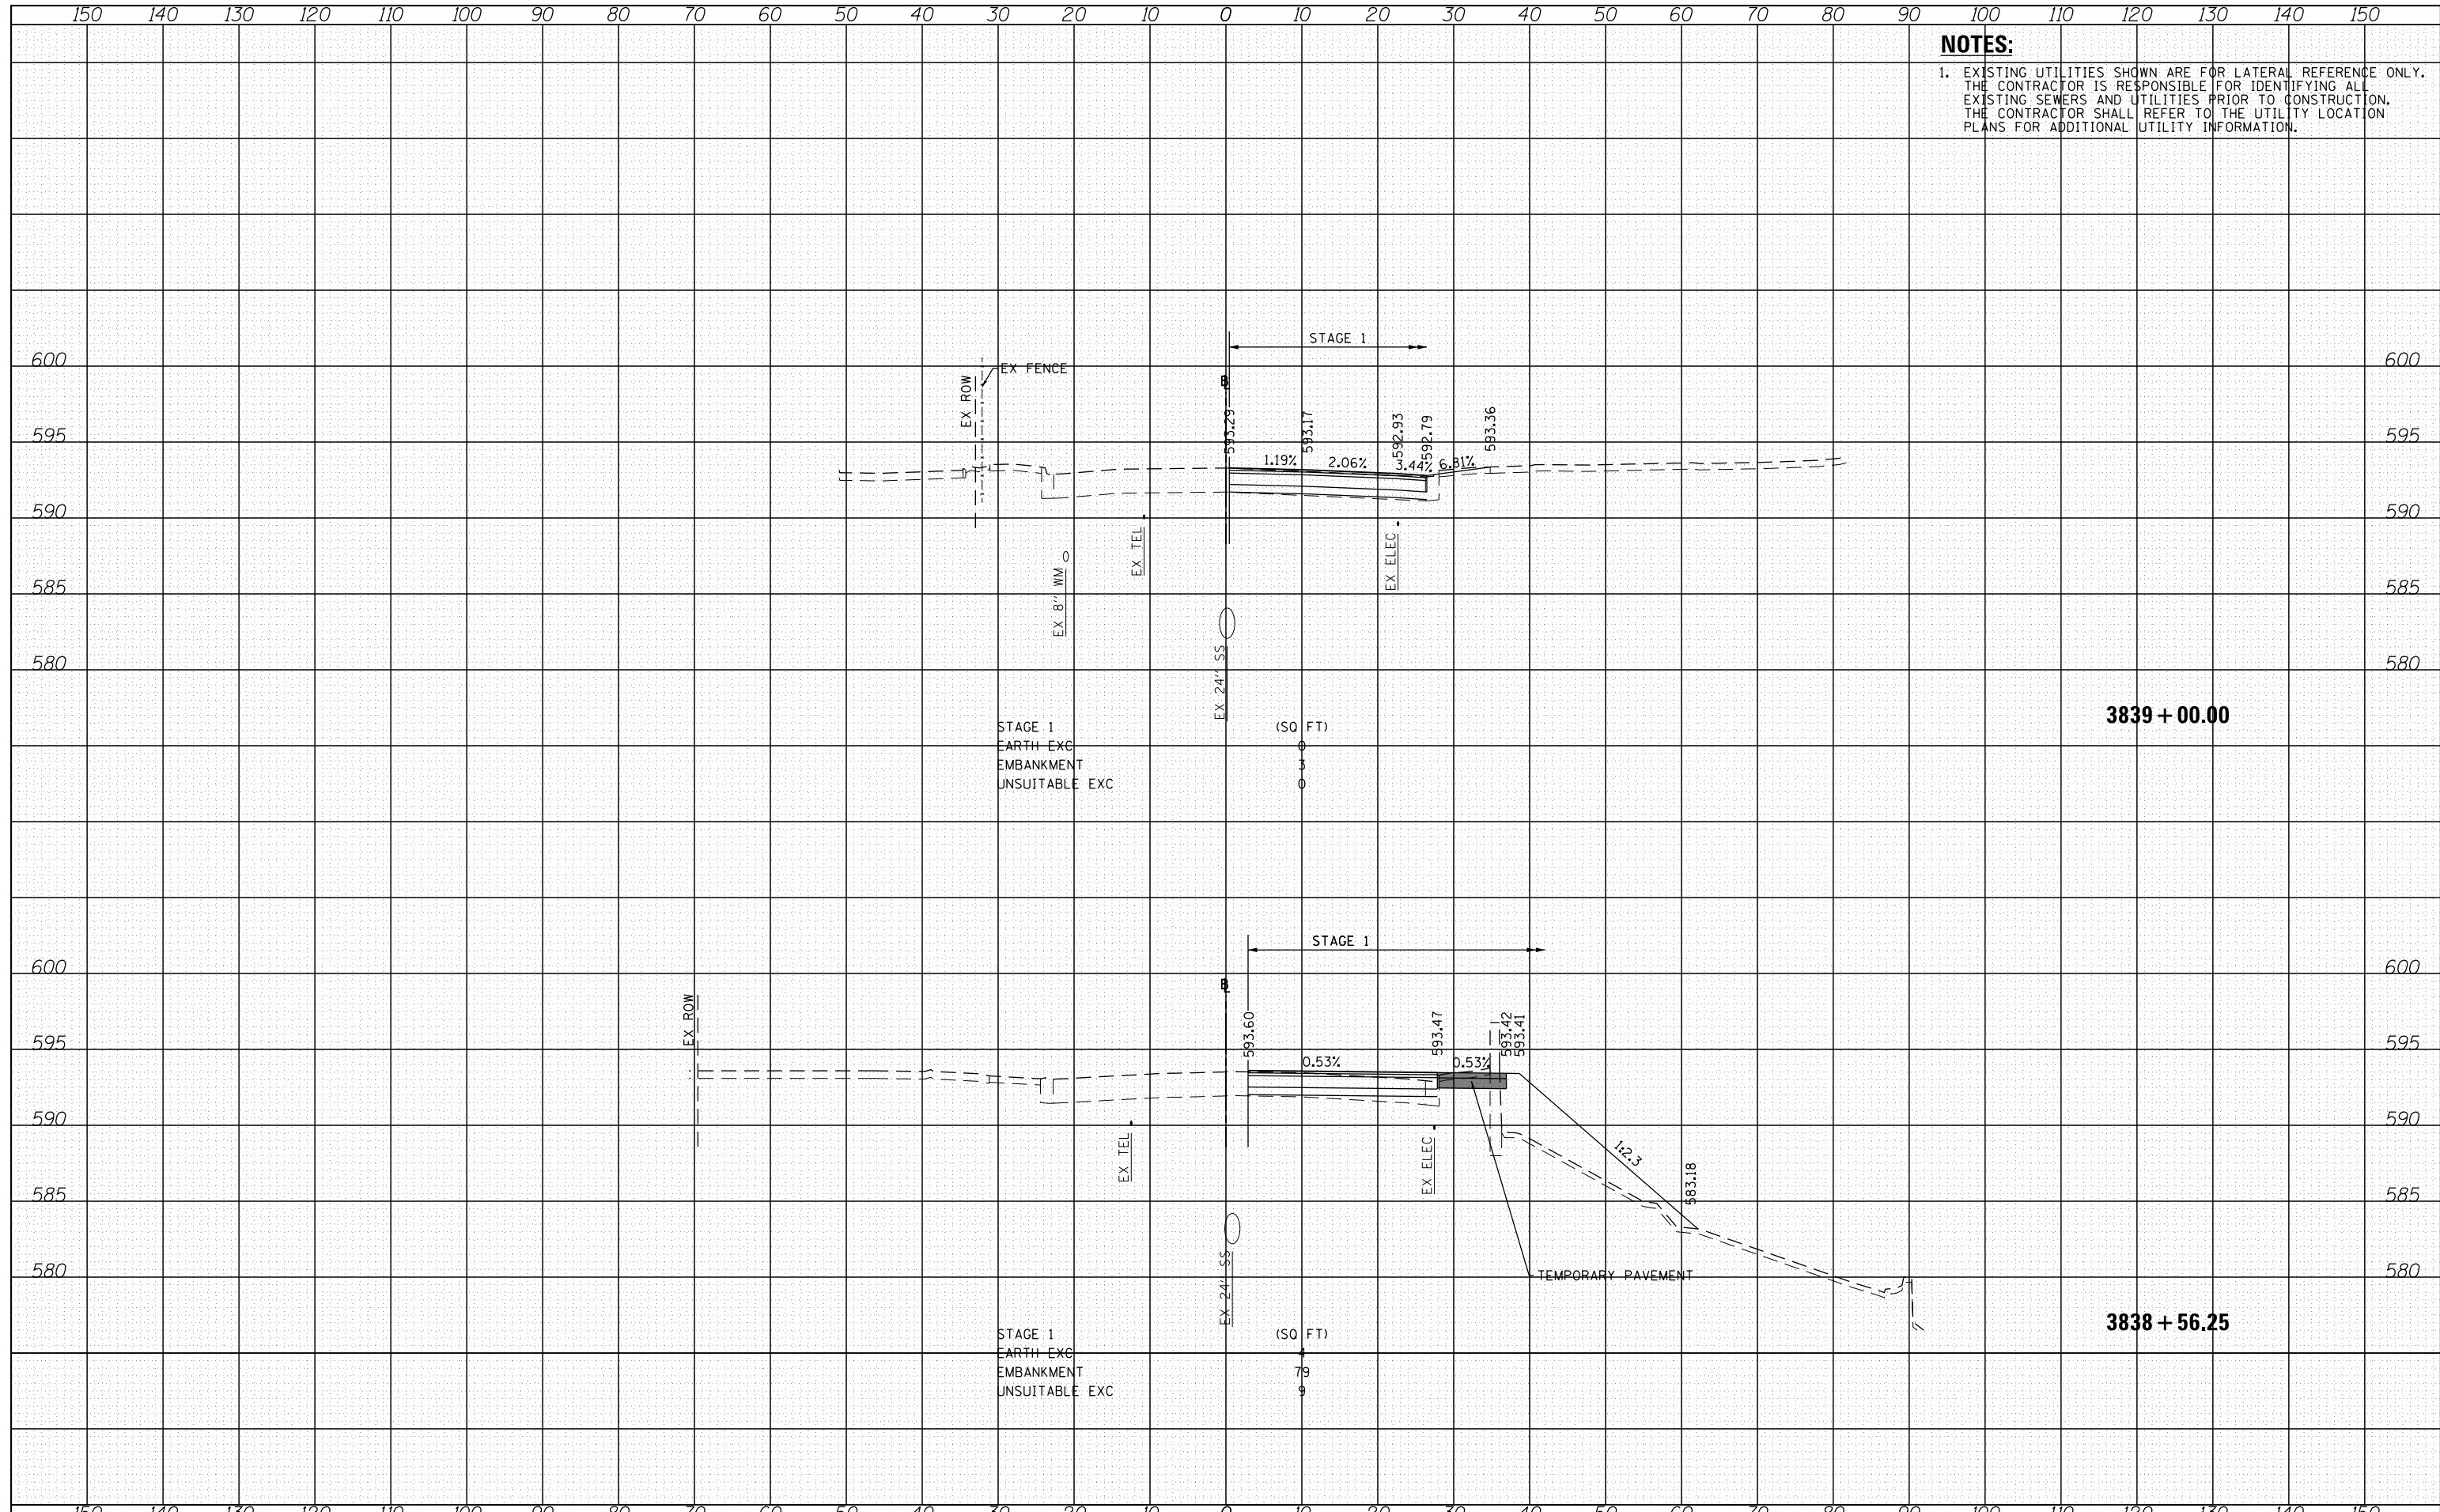

FILE NAME = ...
 es:\pwwork...
 Default

DESIGNED -	JLV	REVISED -	
DRAWN -	KAL	REVISED -	
CHECKED -	JMG	REVISED -	
DATE -	9/15/13	REVISED -	

**STATE OF ILLINOIS
 DEPARTMENT OF TRANSPORTATION**

**CROSS SECTIONS
 HALSTED STREET STAGE 1**

SCALE: 10'H 5'V SHEET 7 OF 41 SHEETS STA. 3838+56.25 TO STA. 3839+00.00

F.A.I. RT/EL	SECTION	COUNTY	TOTAL SHEETS	SHEET NO.
90/94/290	2013-008R	COOK	559	525
CONTRACT NO. 60W26				
ILLINOIS FED. AID PROJECT				