


DATE	
BY	
FINAL SURVEY	
PLOTTED	
TEMPLATE	
NOTE BOOK	
AREAS CHECKED	
NO.	

DATE	
BY	
ORIGINAL SURVEY	
PLOTTED	
TEMPLATE	
NOTE BOOK	
AREAS CHECKED	
NO.	

NOTES:
 1. EXISTING UTILITIES SHOWN ARE FOR LATERAL REFERENCE ONLY. THE CONTRACTOR IS RESPONSIBLE FOR IDENTIFYING ALL EXISTING SEWERS AND UTILITIES PRIOR TO CONSTRUCTION. THE CONTRACTOR SHALL REFER TO THE UTILITY LOCATION PLANS FOR ADDITIONAL UTILITY INFORMATION.

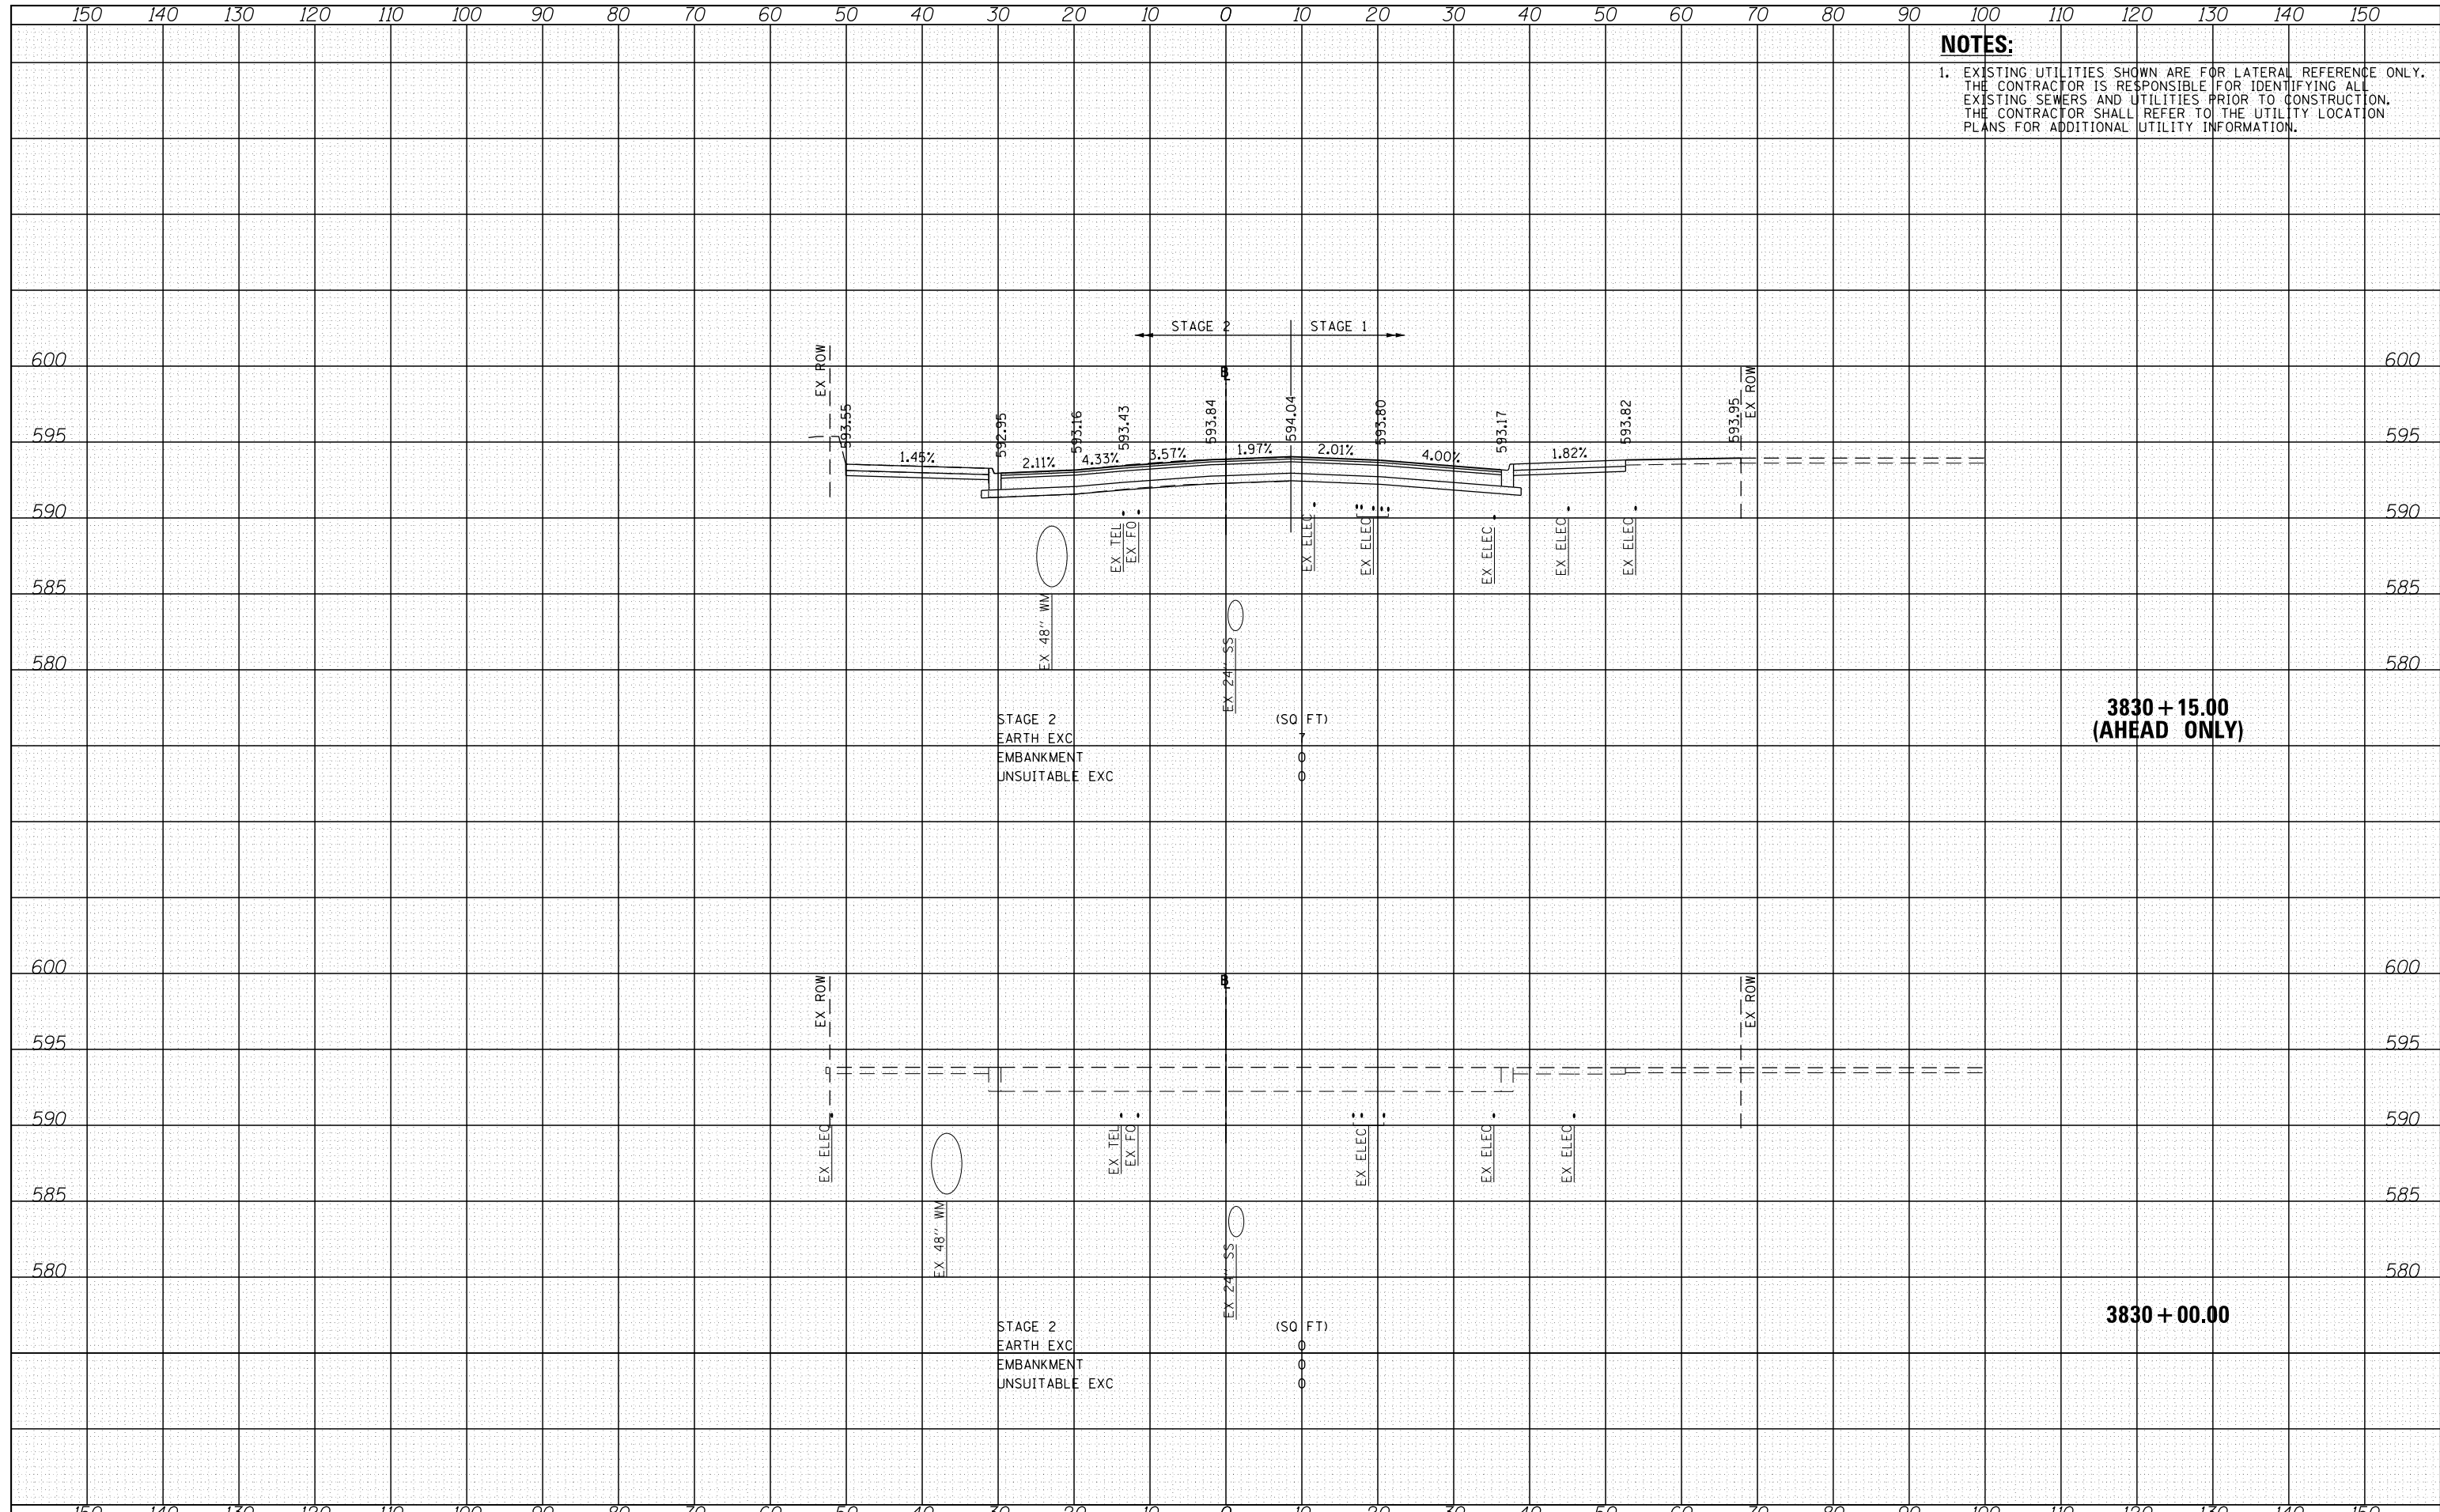

FILE NAME	cs:\pwork\13\130122013\130122013.dgn
DESIGNED	- JLW
DRAWN	- KAL
CHECKED	- JMG
DATE	- 9/15/13

REVISOR	-
REVISION	-
REVISOR	-
REVISION	-
REVISOR	-
REVISION	-

**STATE OF ILLINOIS
 DEPARTMENT OF TRANSPORTATION**

**CROSS SECTIONS
 HALSTED STREET STAGE 2**
 SCALE: 10'H 5"V SHEET 9 OF 41 SHEETS STA. 3830+00.00 TO STA. 3830+15.00

F.A.A.I. RT#E.L.	SECTION	COUNTY	TOTAL SHEETS	SHEET NO.
90/94/290	2013-008R	COOK	559	527
CONTRACT NO.			60W26	
ILLINOIS FED. AID PROJECT				