


DATE	
BY	
FINAL SURVEY	
SURVEYED	
PLOTTED	
TEMPLATE	
NOTE BOOK	
AREAS CHECKED	
NO.	

DATE	
BY	
ORIGINAL SURVEY	
SURVEYED	
PLOTTED	
TEMPLATE	
NOTE BOOK	
AREAS CHECKED	
NO.	

NOTES:
 1. EXISTING UTILITIES SHOWN ARE FOR LATERAL REFERENCE ONLY. THE CONTRACTOR IS RESPONSIBLE FOR IDENTIFYING ALL EXISTING SEWERS AND UTILITIES PRIOR TO CONSTRUCTION. THE CONTRACTOR SHALL REFER TO THE UTILITY LOCATION PLANS FOR ADDITIONAL UTILITY INFORMATION.

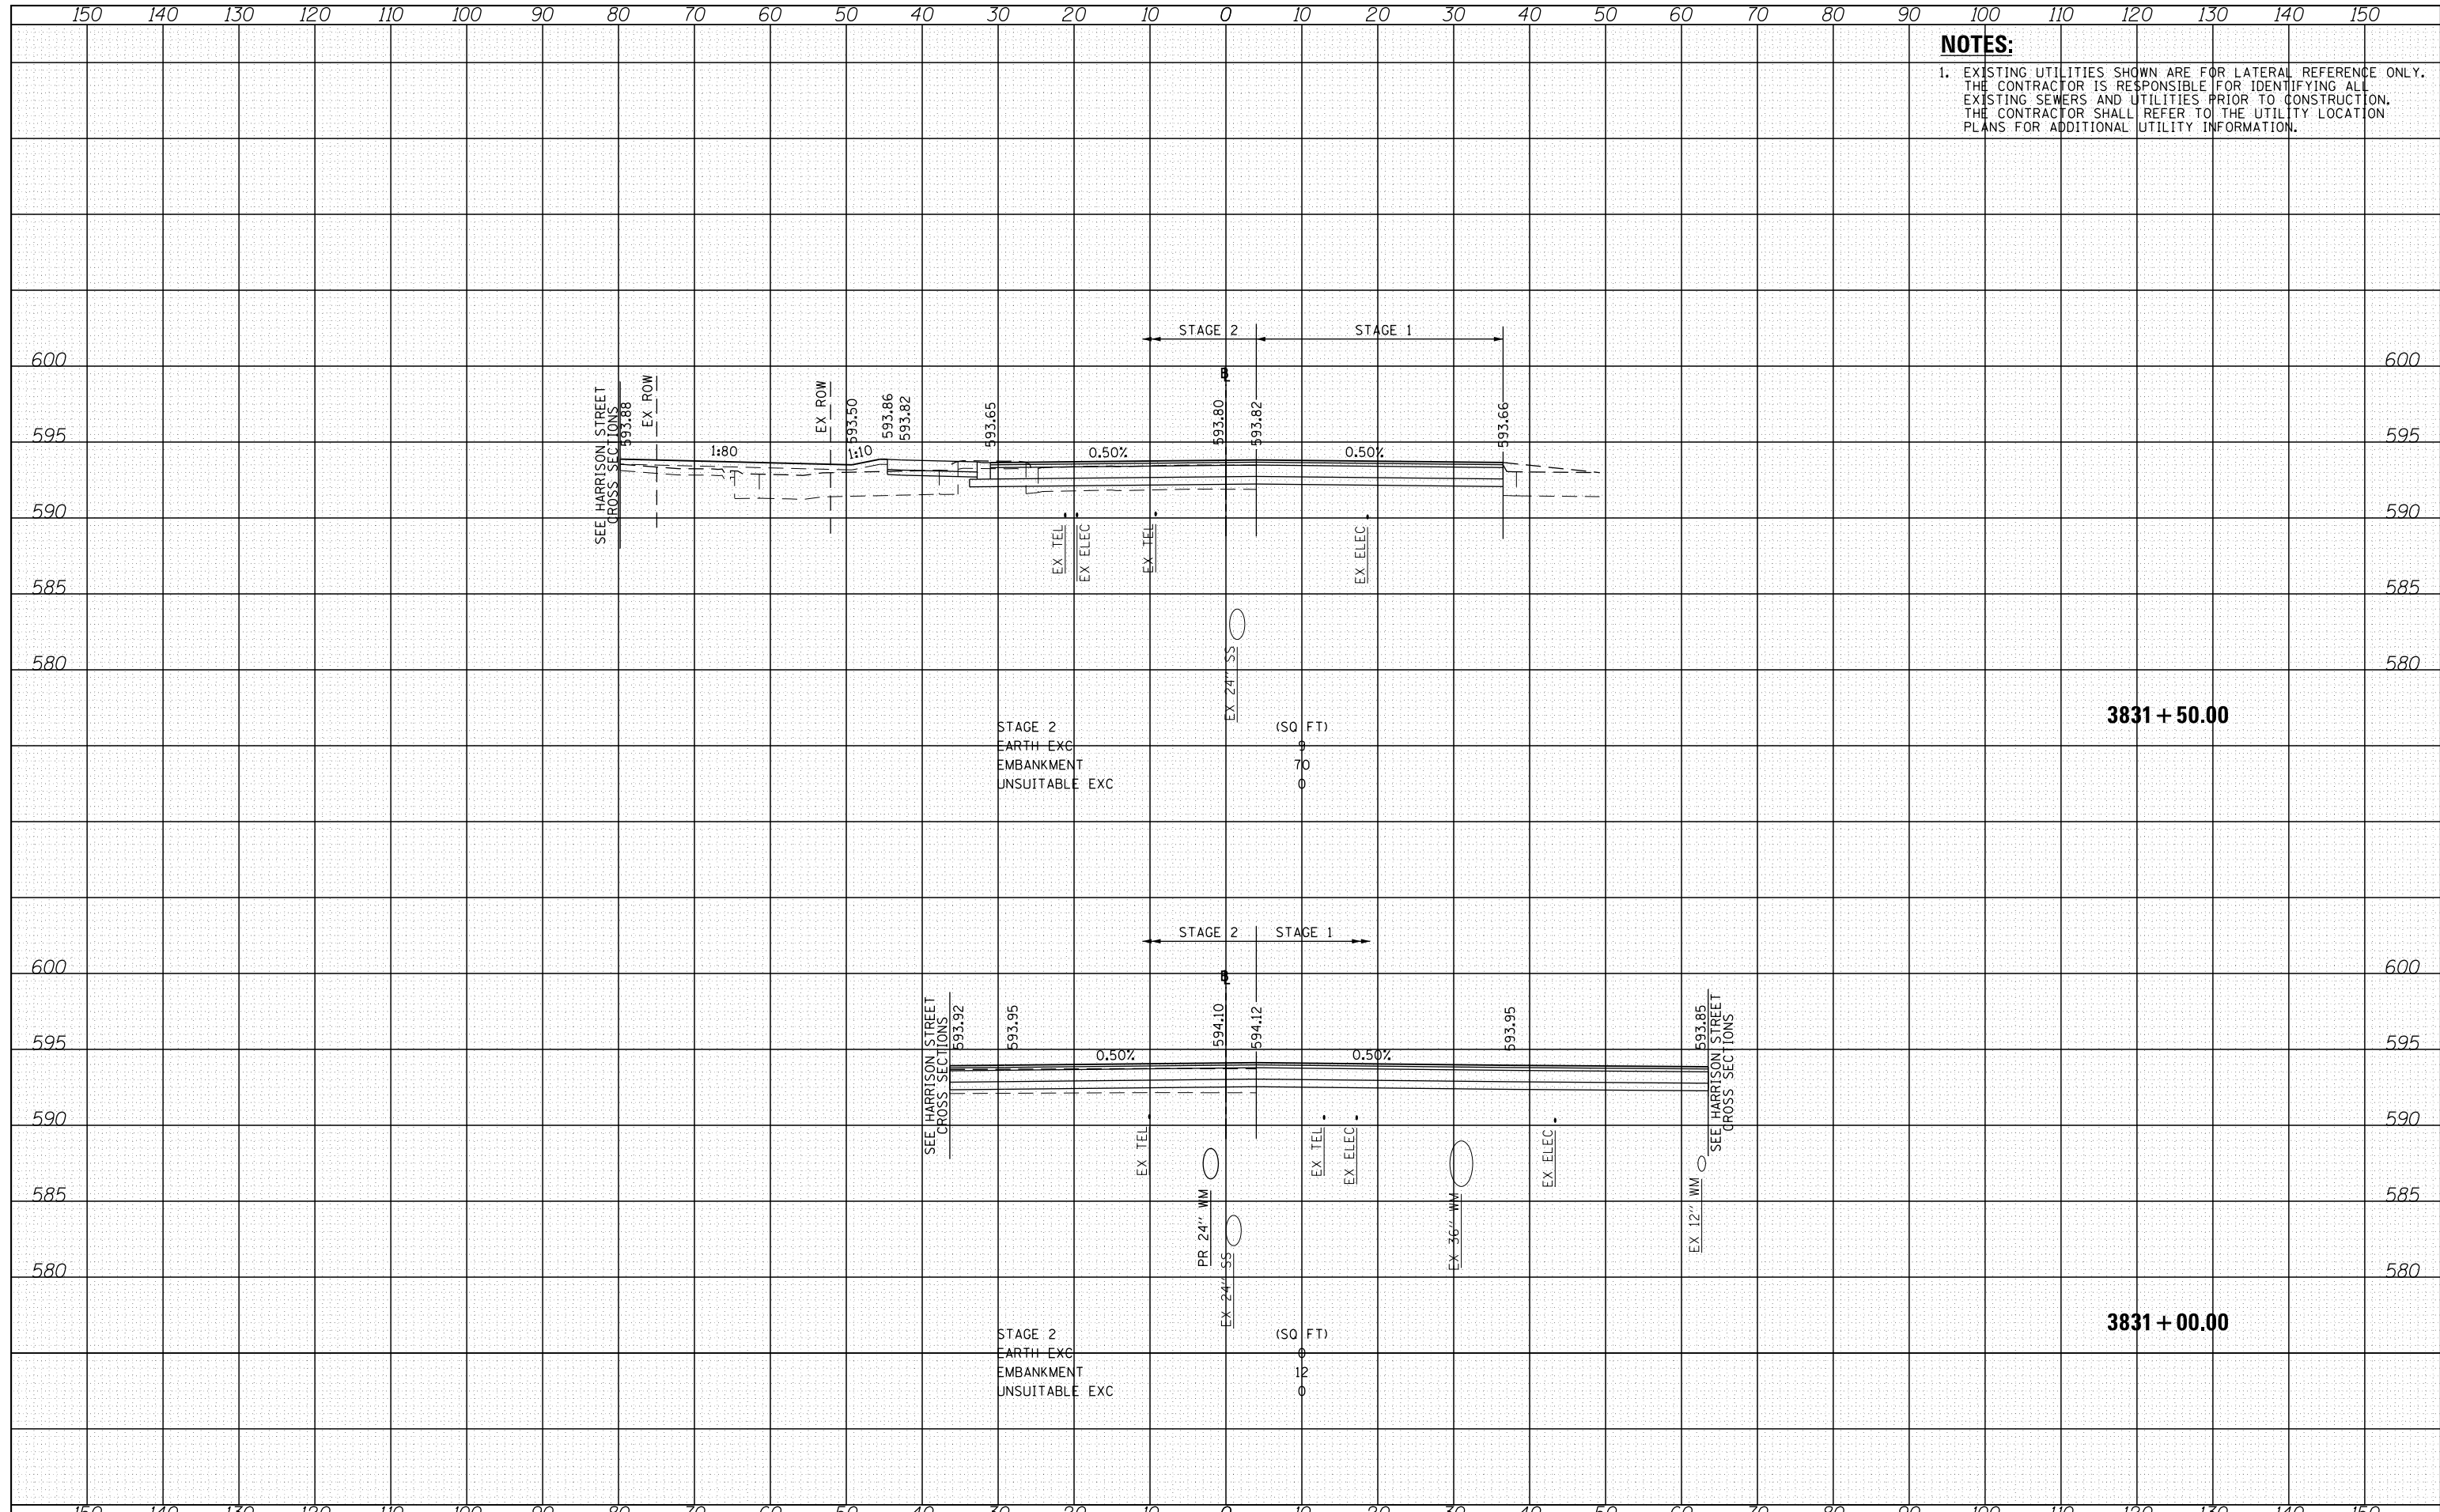

3831 + 50.00

3831 + 00.00

FILE NAME	2013-008R.dgn
DESIGNED	- JLJ
DRAWN	- KAL
CHECKED	- JMG
DATE	- 9/15/13
REVISIONS	
NO.	
DATE	
BY	
REASON	

DESIGNED	- JLJ	REVISIONS	
DRAWN	- KAL	NO.	
CHECKED	- JMG	DATE	
DATE	- 9/15/13	BY	
REVISIONS		REASON	

**STATE OF ILLINOIS
 DEPARTMENT OF TRANSPORTATION**

**CROSS SECTIONS
 HALSTED STREET STAGE 2**

SCALE: 10'H 5'V SHEET 11 OF 41 SHEETS STA. 3831+00.00 TO STA. 3831+50.00

F.A.A.I. RT/TEL	SECTION/ON	COUNTY	TOTAL SHEETS	SHEET NO.
90/94/290	2013-008R	COOK	559	529
CONTRACT NO.				60W26
ILLINOIS FED. AID PROJECT				