


DATE	
BY	
FINAL SURVEY	
SURVEYED	
PLOTTED	
TEMPLATE	
AREAS	
AREAS CHECKED	
NO.	

DATE	
BY	
ORIGINAL SURVEY	
SURVEYED	
PLOTTED	
TEMPLATE	
AREAS	
AREAS CHECKED	
NO.	

NOTES:
 1. EXISTING UTILITIES SHOWN ARE FOR LATERAL REFERENCE ONLY. THE CONTRACTOR IS RESPONSIBLE FOR IDENTIFYING ALL EXISTING SEWERS AND UTILITIES PRIOR TO CONSTRUCTION. THE CONTRACTOR SHALL REFER TO THE UTILITY LOCATION PLANS FOR ADDITIONAL UTILITY INFORMATION.

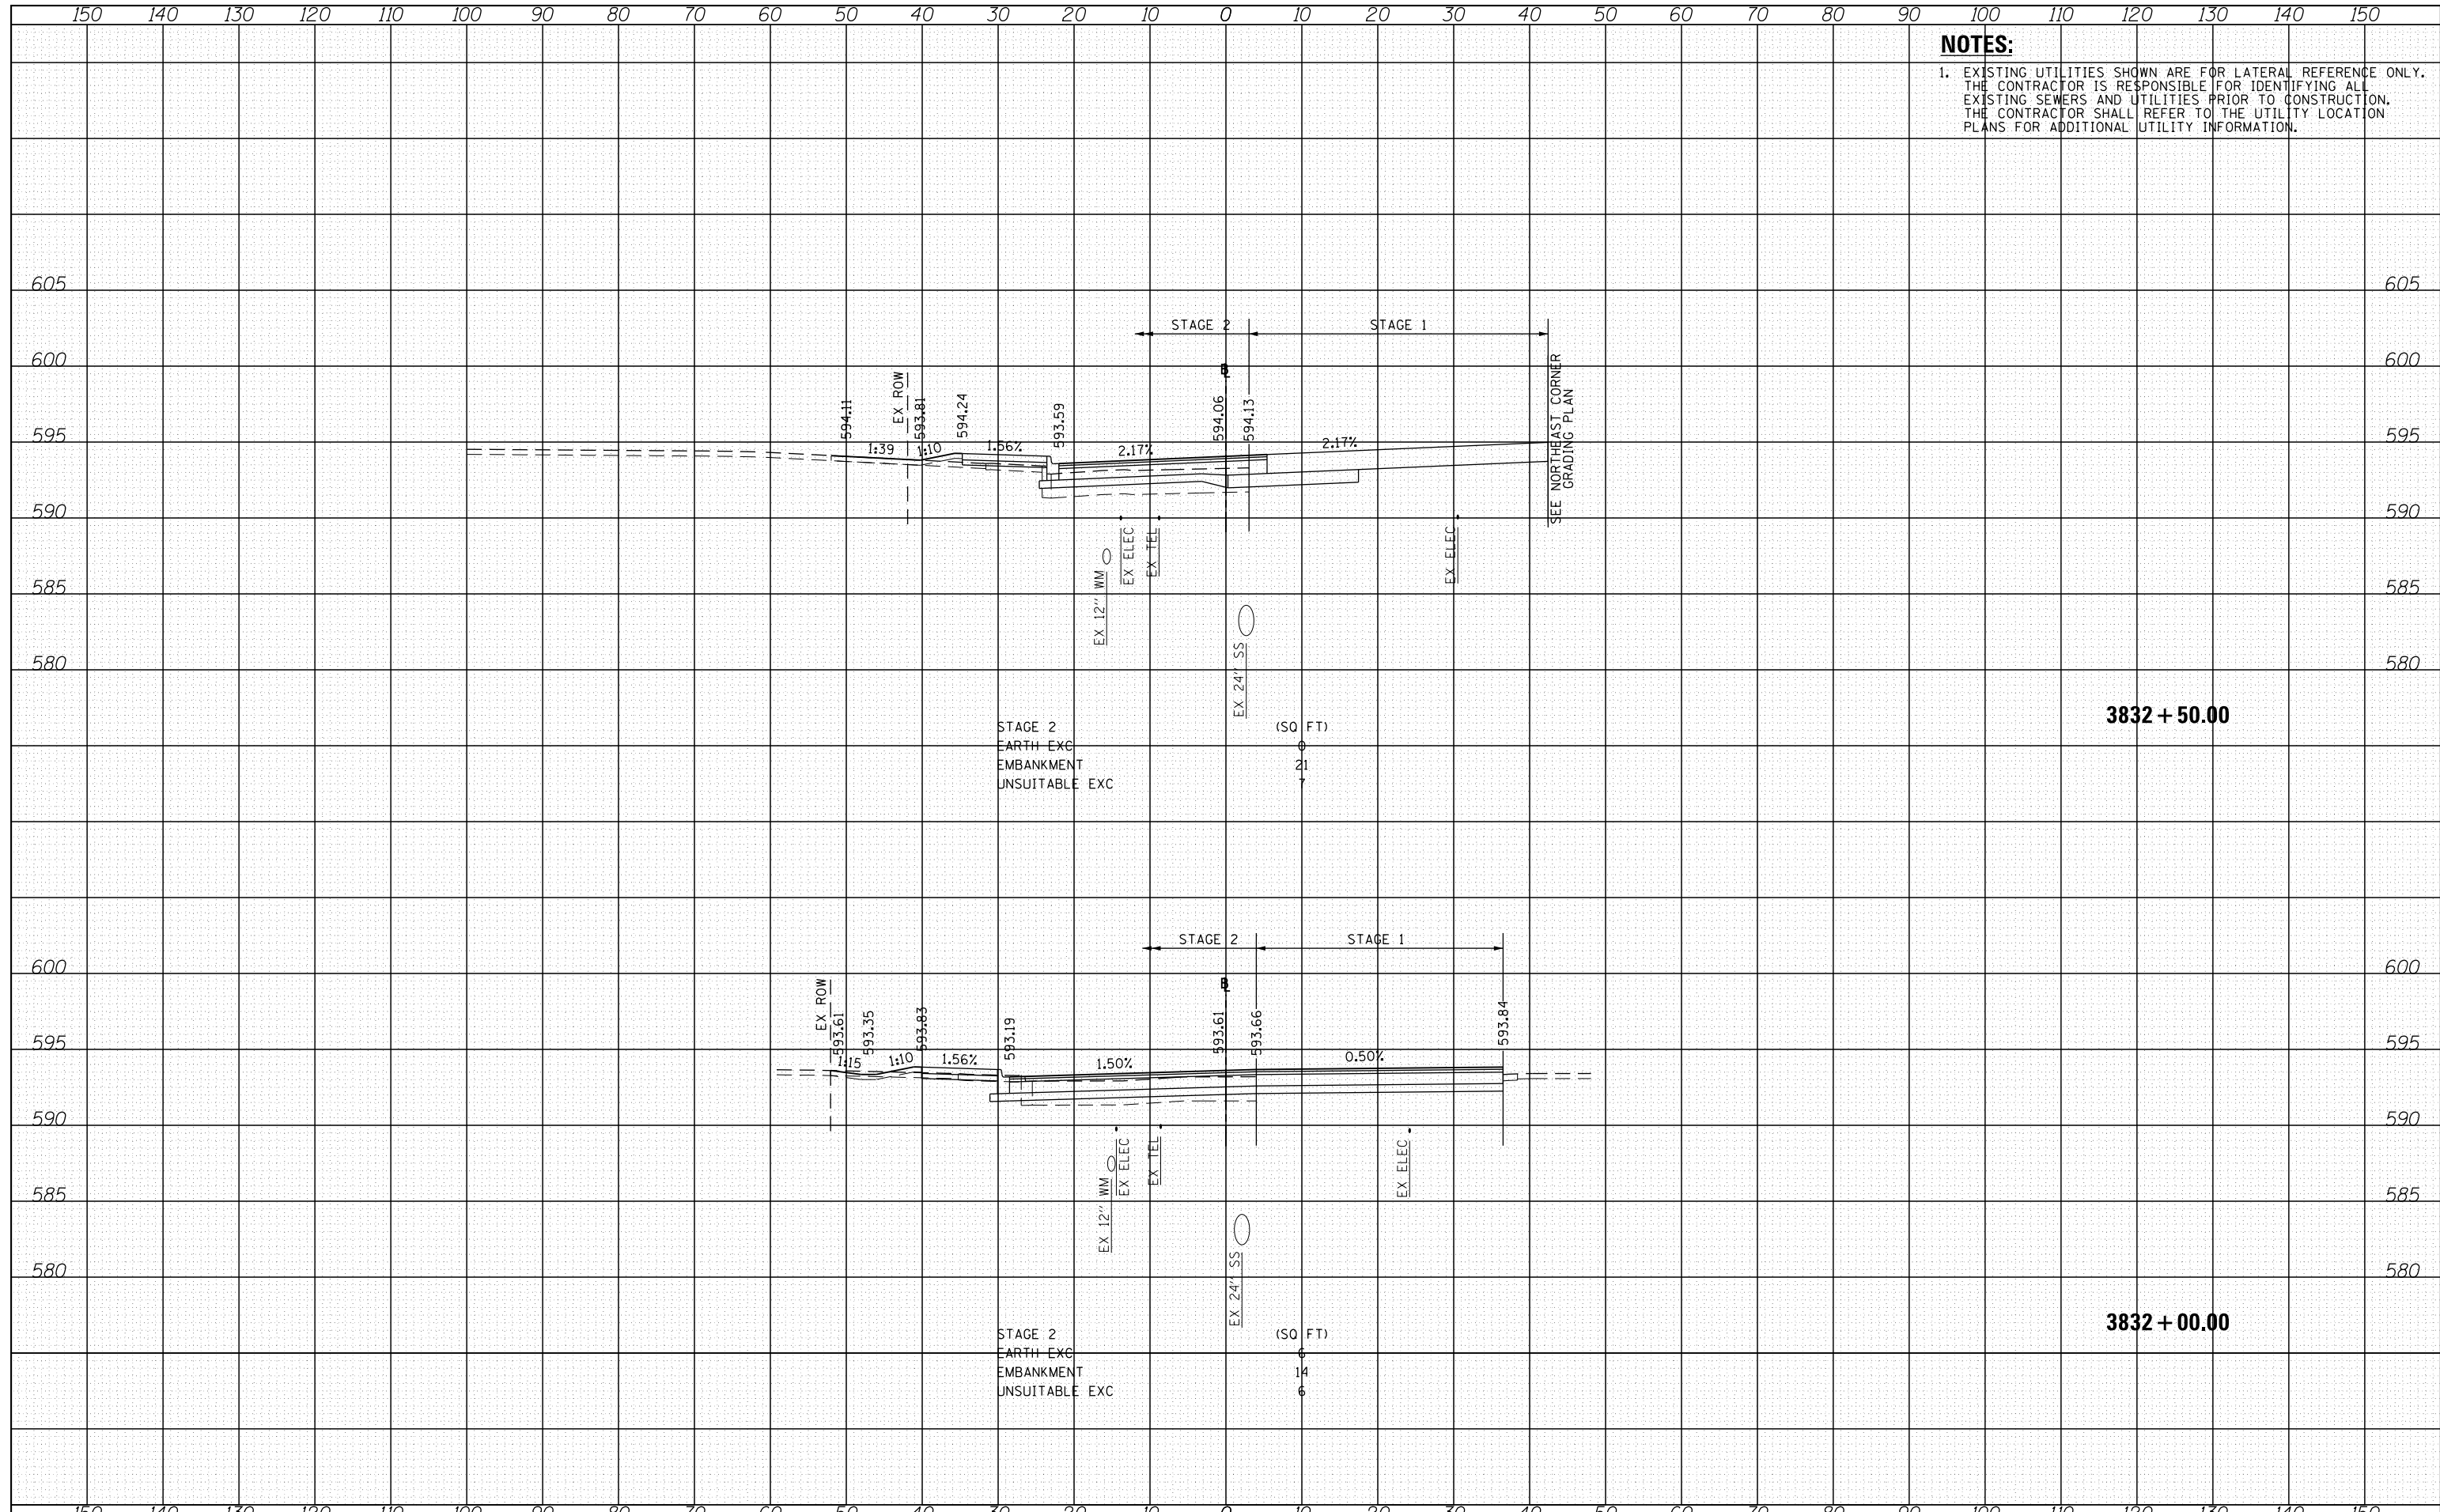

FILE NAME	...
PROJECT	...
DATE	9/12/2013

DESIGNED	- JLJ	REVISED	-
DRAWN	- KAL	REVISED	-
CHECKED	- JMG	REVISED	-
DATE	- 9/15/13	REVISED	-

**STATE OF ILLINOIS
DEPARTMENT OF TRANSPORTATION**

**CROSS SECTIONS
HALSTED STREET STAGE 2**

SCALE: 10'H 5:V SHEET 12 OF 41 SHEETS STA. 3832+00.00 TO STA. 3832+50.00

F.A.A. RT#	SECTION	COUNTY	TOTAL SHEETS	SHEET NO.
90/94/290	2013-008R	COOK	559	530
CONTRACT NO.				60W26
ILLINOIS FED. AID PROJECT				