


DATE	
BY	
FINAL SURVEY	
SURVEYED	
PLOTTED	
TEMPLATE	
NOTE BOOK	
AREAS CHECKED	
NO.	

DATE	
BY	
ORIGINAL SURVEY	
SURVEYED	
PLOTTED	
TEMPLATE	
NOTE BOOK	
AREAS CHECKED	
NO.	

**NOTES:**  
 1. EXISTING UTILITIES SHOWN ARE FOR LATERAL REFERENCE ONLY. THE CONTRACTOR IS RESPONSIBLE FOR IDENTIFYING ALL EXISTING SEWERS AND UTILITIES PRIOR TO CONSTRUCTION. THE CONTRACTOR SHALL REFER TO THE UTILITY LOCATION PLANS FOR ADDITIONAL UTILITY INFORMATION.

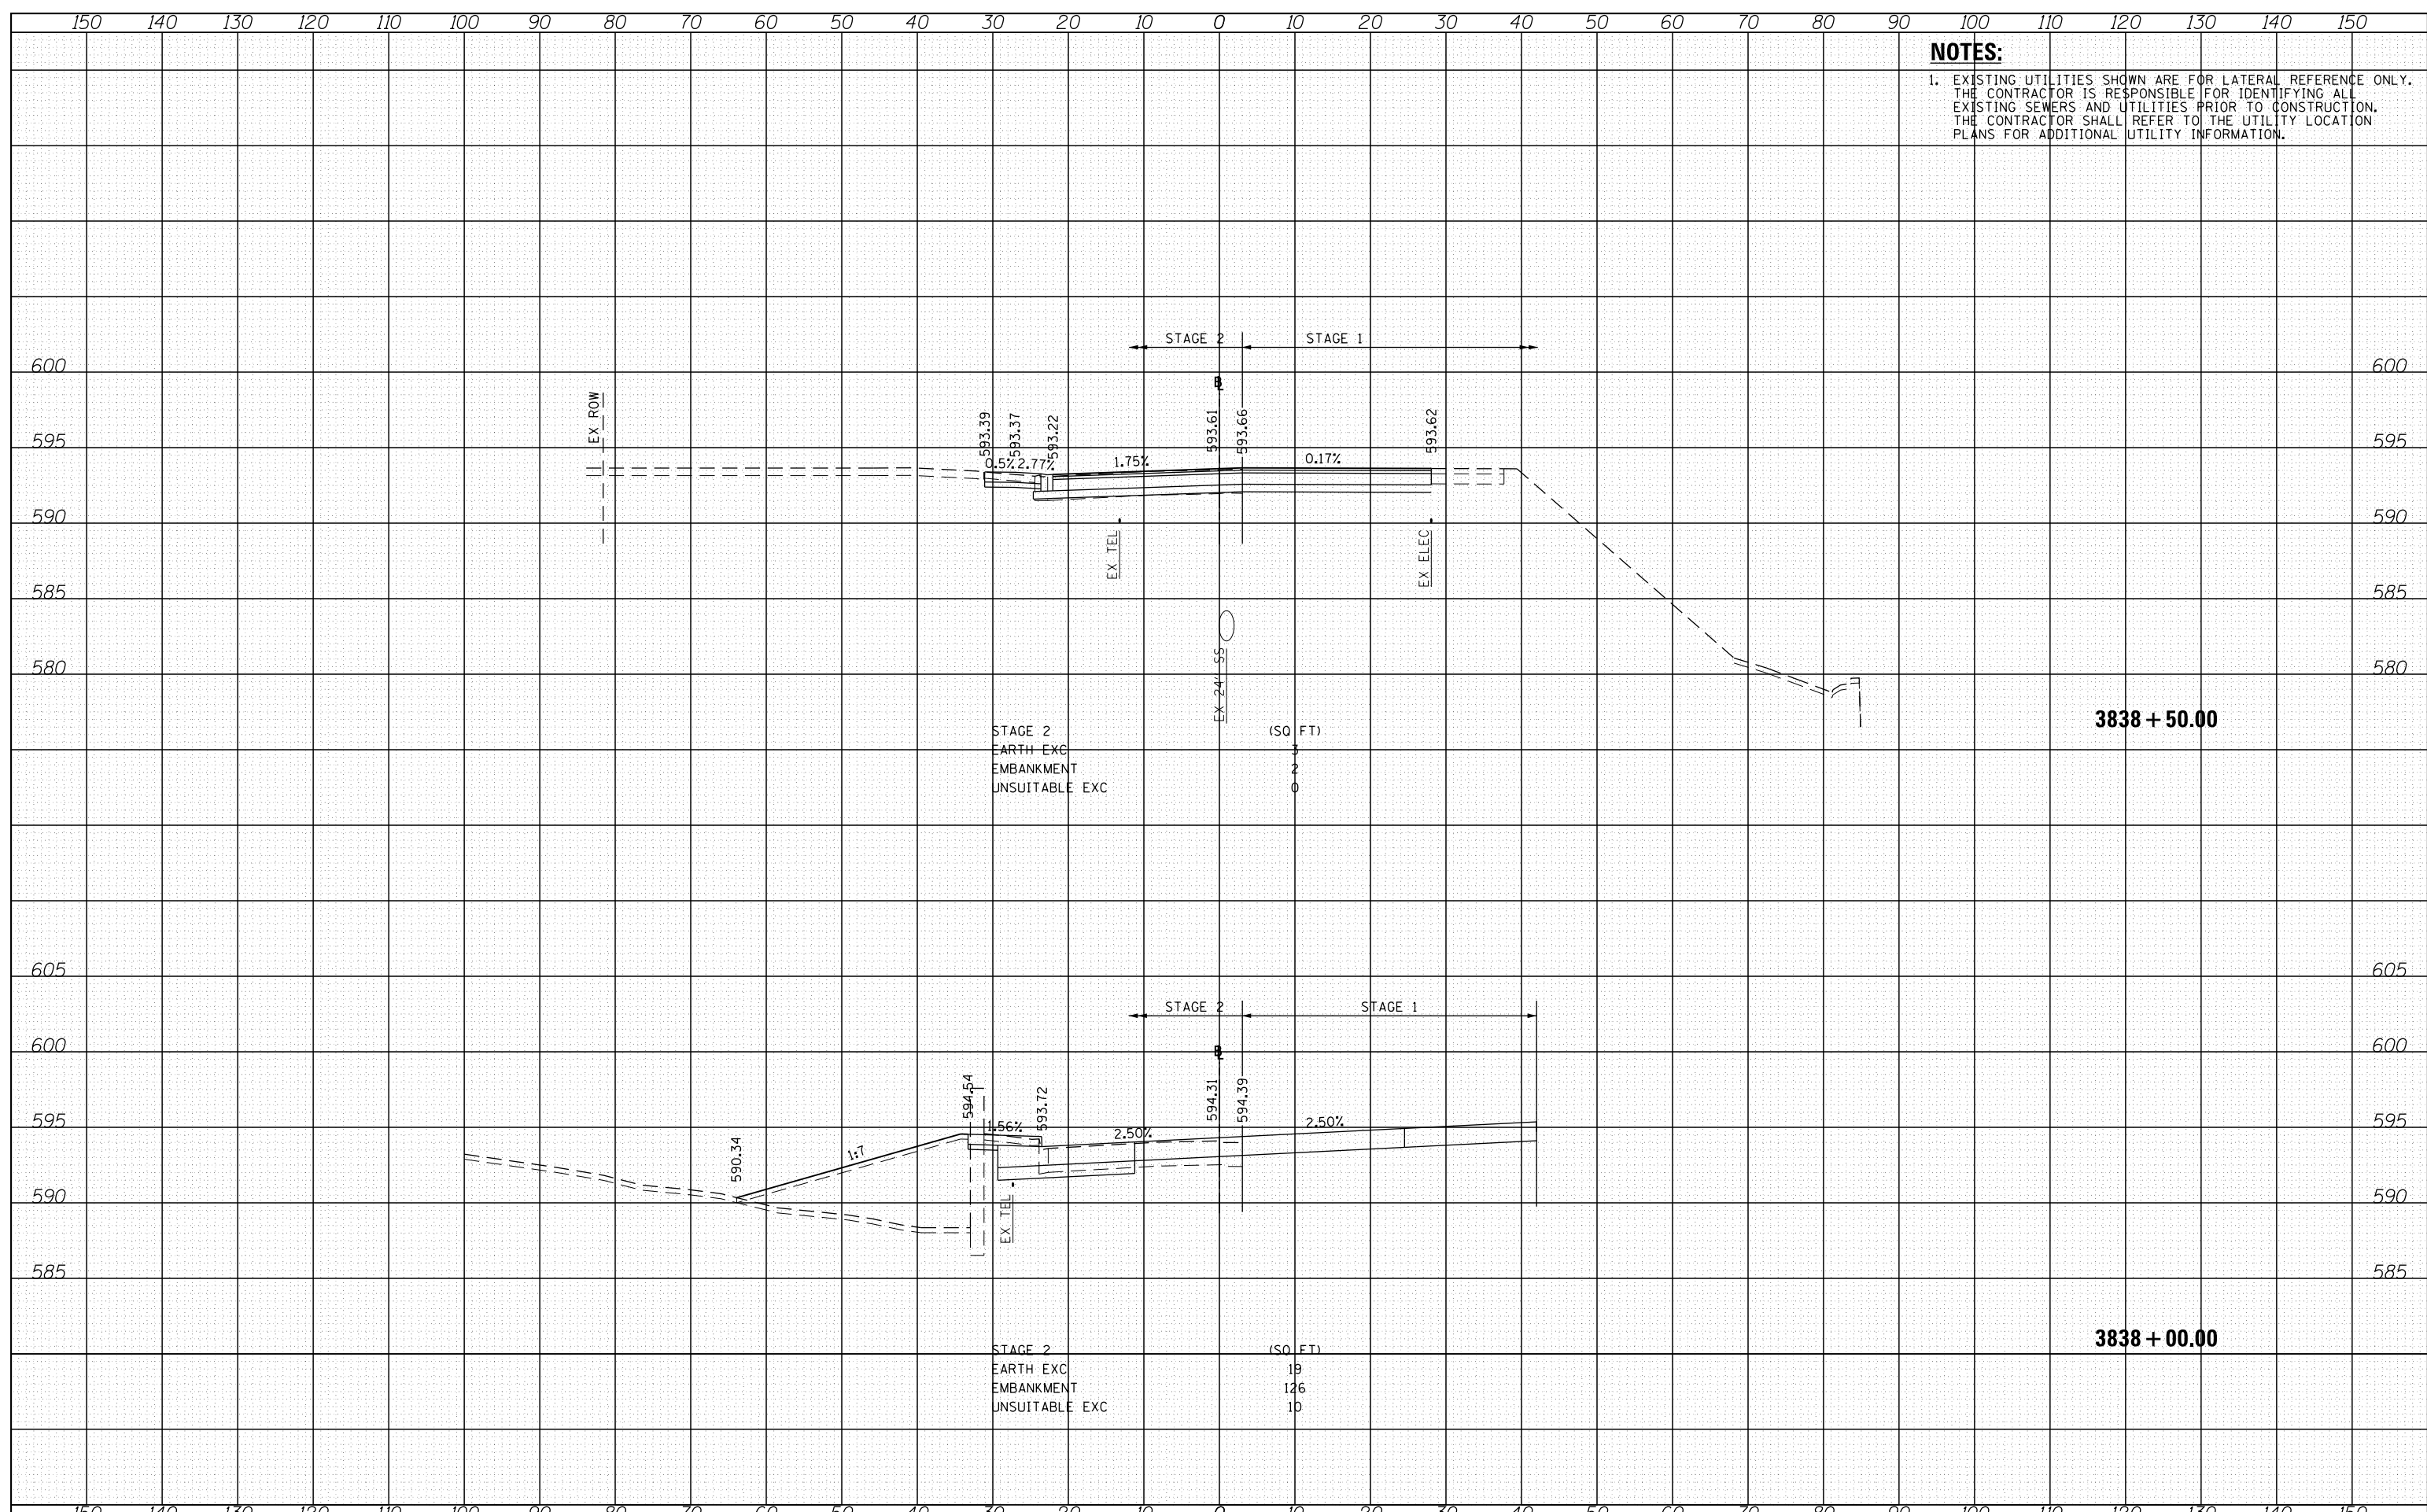

FILE NAME =	es:\pwwork\1017\1017-2013\1017-2013-001\1017-2013-001.dgn
DESIGNED -	JLV
DRAWN -	KAL
CHECKED -	JMG
DATE -	9/15/13
REVISOR -	
REVISION -	
REVISOR -	
REVISION -	

DESIGNED -	JLV	REVISOR -	
DRAWN -	KAL	REVISION -	
CHECKED -	JMG	REVISOR -	
DATE -	9/15/13	REVISION -	

**STATE OF ILLINOIS  
DEPARTMENT OF TRANSPORTATION**

<b>CROSS SECTIONS</b>	
<b>HALSTED STREET STAGE 2</b>	
SCALE: 10:H 5:V	SHEET 14 OF 41 SHEETS
STA. 3838+00.00 TO STA. 3838+50.00	

F.A.A.I. RT/TEL	SECTION/ON	COUNTY	TOTAL SHEETS	SHEET NO.
90/94/290	2013-008R	COOK	559	532
CONTRACT NO. 60W26				
ILLINOIS FED. AID PROJECT				