


NOTES:
 1. EXISTING UTILITIES SHOWN ARE FOR LATERAL REFERENCE ONLY. THE CONTRACTOR IS RESPONSIBLE FOR IDENTIFYING ALL EXISTING SEWERS AND UTILITIES PRIOR TO CONSTRUCTION. THE CONTRACTOR SHALL REFER TO THE UTILITY LOCATION PLANS FOR ADDITIONAL UTILITY INFORMATION.

| | |
|---------------|--|
| DATE | |
| BY | |
| FINAL SURVEY | |
| SURVEYED | |
| PLOTTED | |
| TEMPLATE | |
| NOTE BOOK | |
| AREAS CHECKED | |
| NO. | |

| | |
|-----------------|--|
| DATE | |
| BY | |
| ORIGINAL SURVEY | |
| SURVEYED | |
| PLOTTED | |
| TEMPLATE | |
| NOTE BOOK | |
| AREAS CHECKED | |
| NO. | |

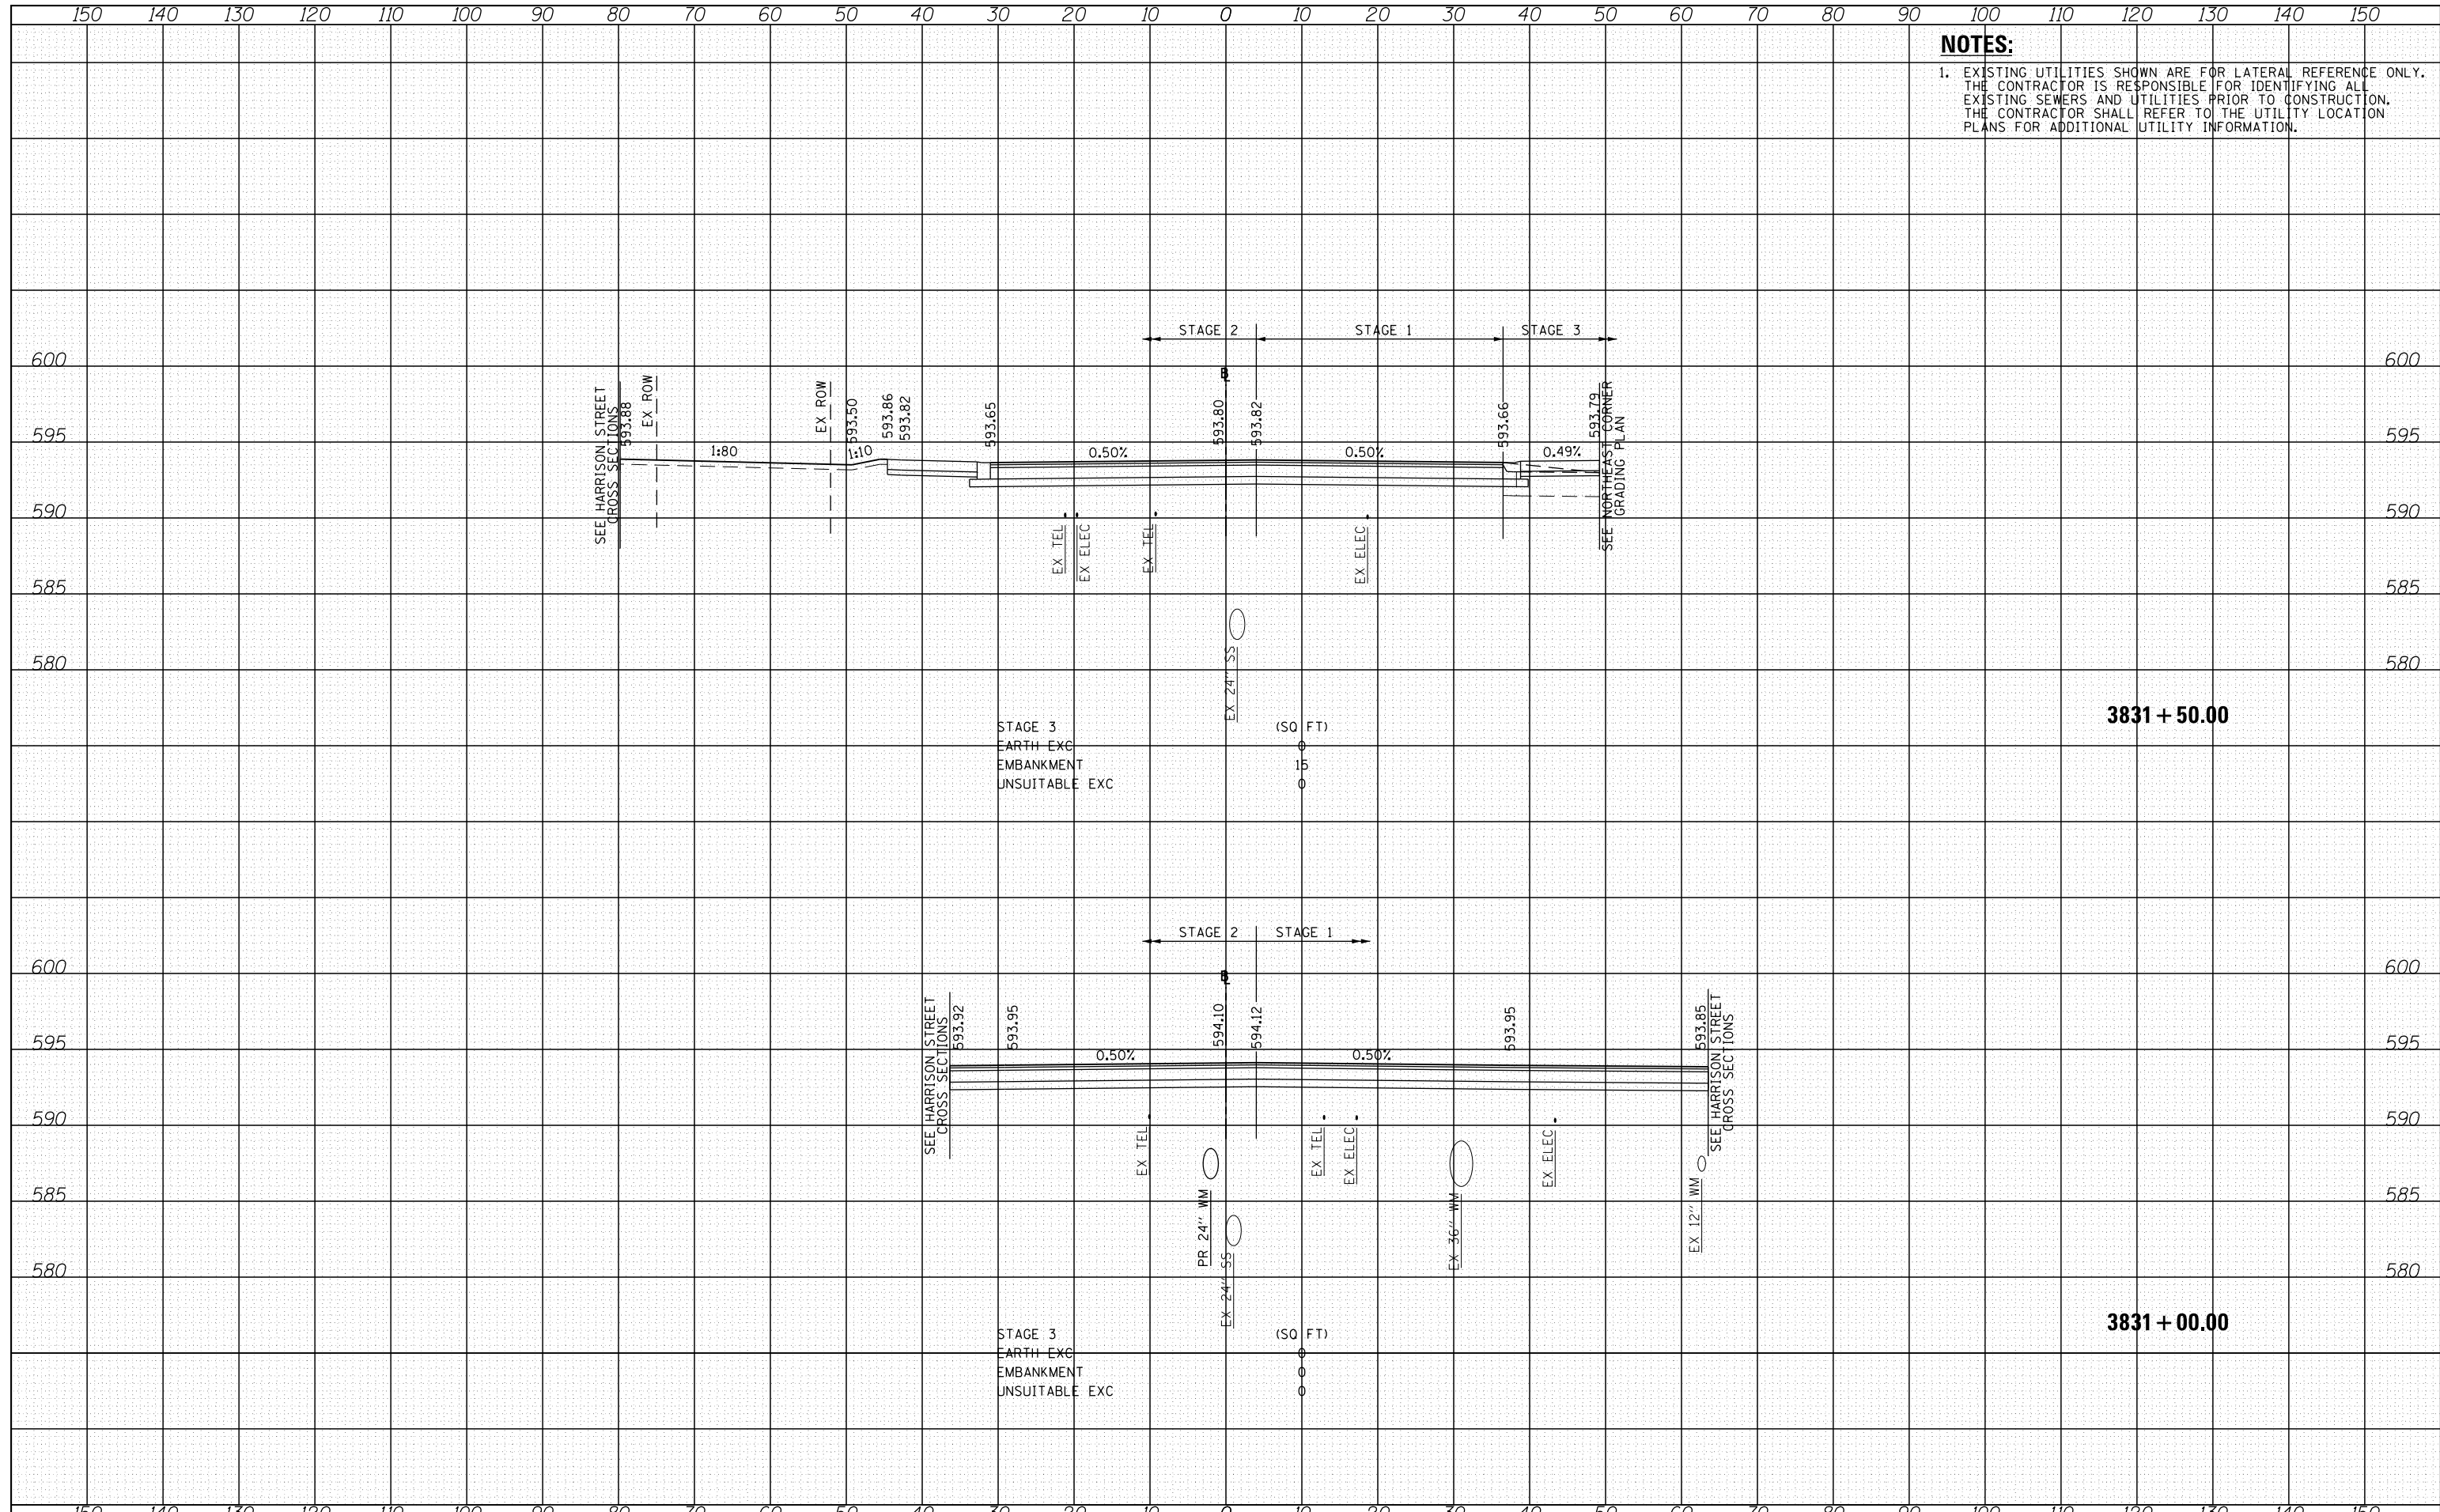

| | |
|-----------|----------------|
| FILE NAME | 0204536\060W26 |
| DESIGNED | JLV |
| DRAWN | KAL |
| CHECKED | JMG |
| DATE | 9/15/13 |
| REVISIONS | |
| REVISOR | |
| REVISION | |
| DATE | |

| | | | |
|----------|---------|----------|--|
| DESIGNED | JLV | REVISOR | |
| DRAWN | KAL | REVISION | |
| CHECKED | JMG | REVISION | |
| DATE | 9/15/13 | REVISION | |

**STATE OF ILLINOIS
 DEPARTMENT OF TRANSPORTATION**

| | | | |
|--|----------|--------------|------------------------------------|
| CROSS SECTIONS HALSTED STREET STAGE 3 | | | |
| SCALE: 10'H 5'V | SHEET 19 | OF 41 SHEETS | STA. 3831+00.00 TO STA. 3831+50.00 |

| | | | | |
|---------------------------|------------|--------|--------------|-----------|
| F.A.I. RT/EL | SECTION/ON | COUNTY | TOTAL SHEETS | SHEET NO. |
| 90/94/290 | 2013-008R | COOK | 559 | 537 |
| CONTRACT NO. 60W26 | | | | |
| ILLINOIS FED. AID PROJECT | | | | |