


| | |
|--------------|--|
| DATE | |
| BY | |
| SURVEYED | |
| PLOTTED | |
| TEMPLATE | |
| AREAS | |
| CHECKED | |
| FINAL SURVEY | |
| NOTE BOOK | |
| NO. | |

| | |
|-----------------|--|
| DATE | |
| BY | |
| SURVEYED | |
| PLOTTED | |
| TEMPLATE | |
| AREAS | |
| CHECKED | |
| ORIGINAL SURVEY | |
| NOTE BOOK | |
| NO. | |

NOTES:
 1. EXISTING UTILITIES SHOWN ARE FOR LATERAL REFERENCE ONLY. THE CONTRACTOR IS RESPONSIBLE FOR IDENTIFYING ALL EXISTING SEWERS AND UTILITIES PRIOR TO CONSTRUCTION. THE CONTRACTOR SHALL REFER TO THE UTILITY LOCATION PLANS FOR ADDITIONAL UTILITY INFORMATION.

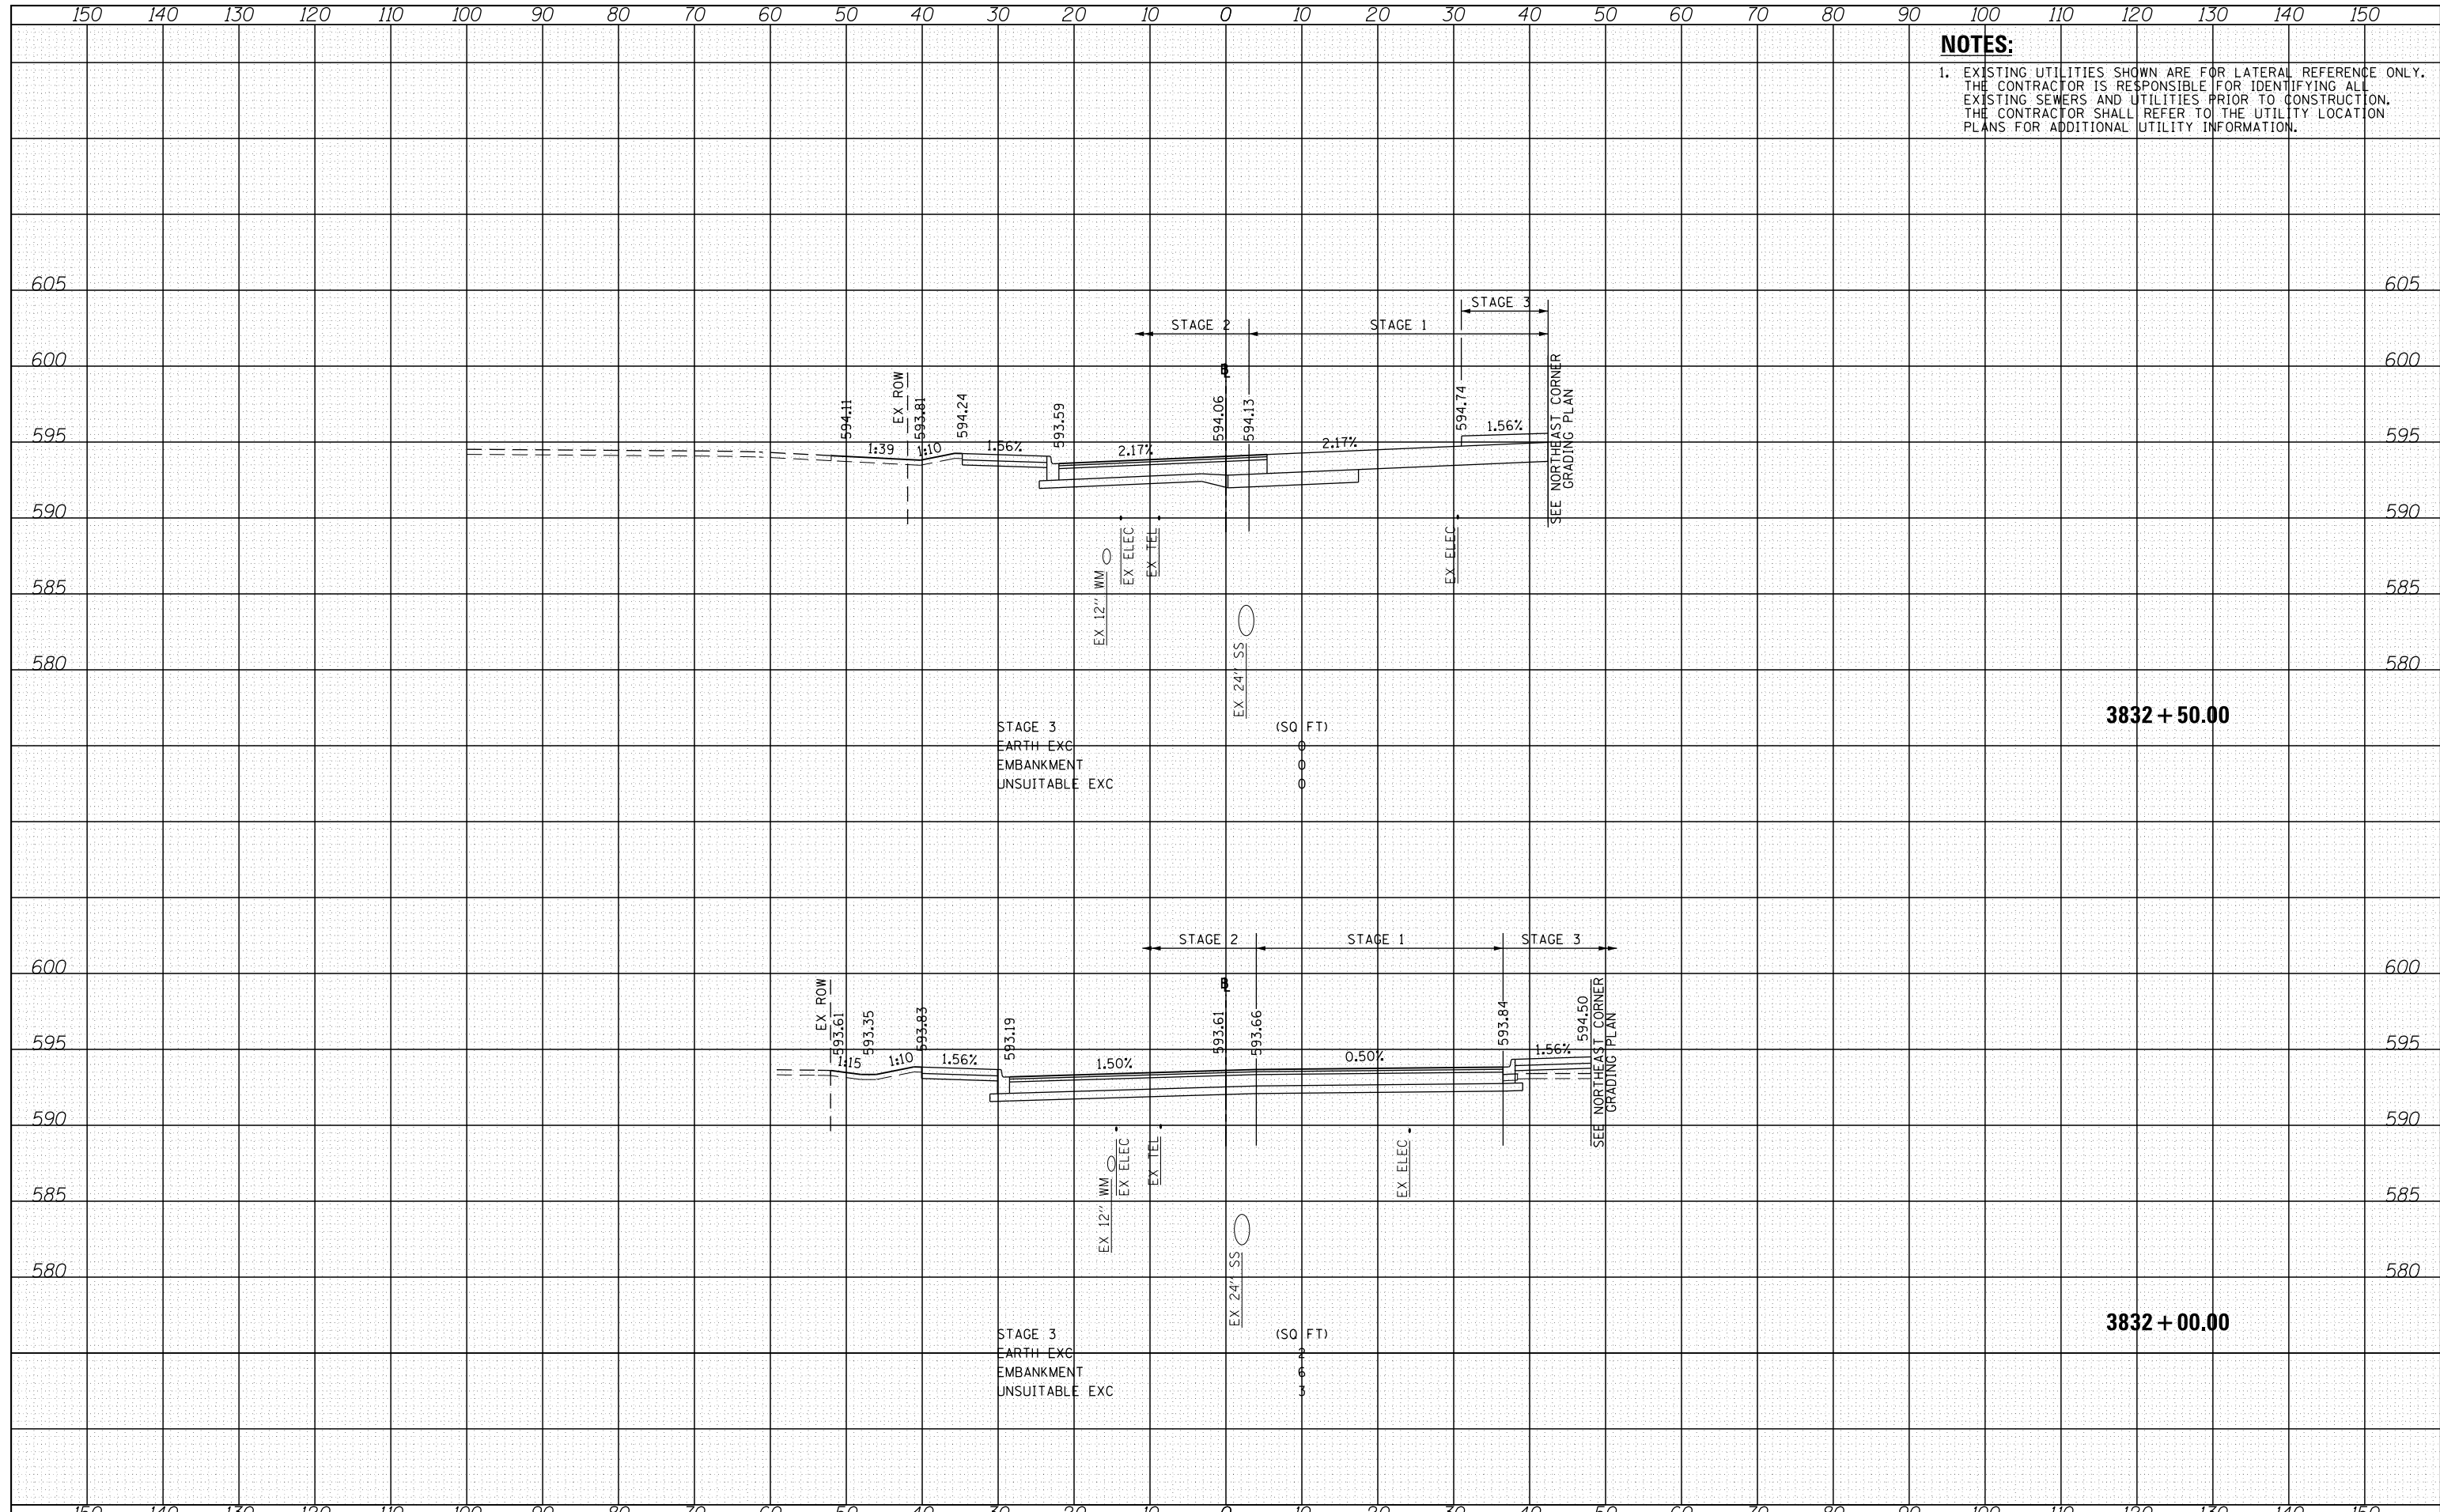

| | |
|-----------|-----------------------|
| FILE NAME | 2013-008R-3832-50.dgn |
| DESIGNED | - JLV |
| DRAWN | - KAL |
| CHECKED | - JMG |
| DATE | - 9/15/13 |
| REVISIONS | |
| REVISIONS | |
| REVISIONS | |
| REVISIONS | |
| REVISIONS | |

**STATE OF ILLINOIS
DEPARTMENT OF TRANSPORTATION**

**CROSS SECTIONS
HALSTED STREET STAGE 3**

SCALE: 10'H 5'V SHEET 20 OF 41 SHEETS STA. 3832+00.00 TO STA. 3832+50.00

| | | | | |
|---------------------------|-----------|--------|--------------|-----------|
| F.A.A. RT# | SECTION | COUNTY | TOTAL SHEETS | SHEET NO. |
| 90/94/290 | 2013-008R | COOK | 559 | 538 |
| CONTRACT NO. | | | 60W26 | |
| ILLINOIS FED. AID PROJECT | | | | |