


DATE	
BY	
FINAL SURVEY	
SURVEYED	
PLOTTED	
TEMPLATE	
NOTE BOOK	
AREAS CHECKED	
NO.	

DATE	
BY	
ORIGINAL SURVEY	
SURVEYED	
PLOTTED	
TEMPLATE	
NOTE BOOK	
AREAS CHECKED	
NO.	

**NOTES:**  
 1. EXISTING UTILITIES SHOWN ARE FOR LATERAL REFERENCE ONLY. THE CONTRACTOR IS RESPONSIBLE FOR IDENTIFYING ALL EXISTING SEWERS AND UTILITIES PRIOR TO CONSTRUCTION. THE CONTRACTOR SHALL REFER TO THE UTILITY LOCATION PLANS FOR ADDITIONAL UTILITY INFORMATION.

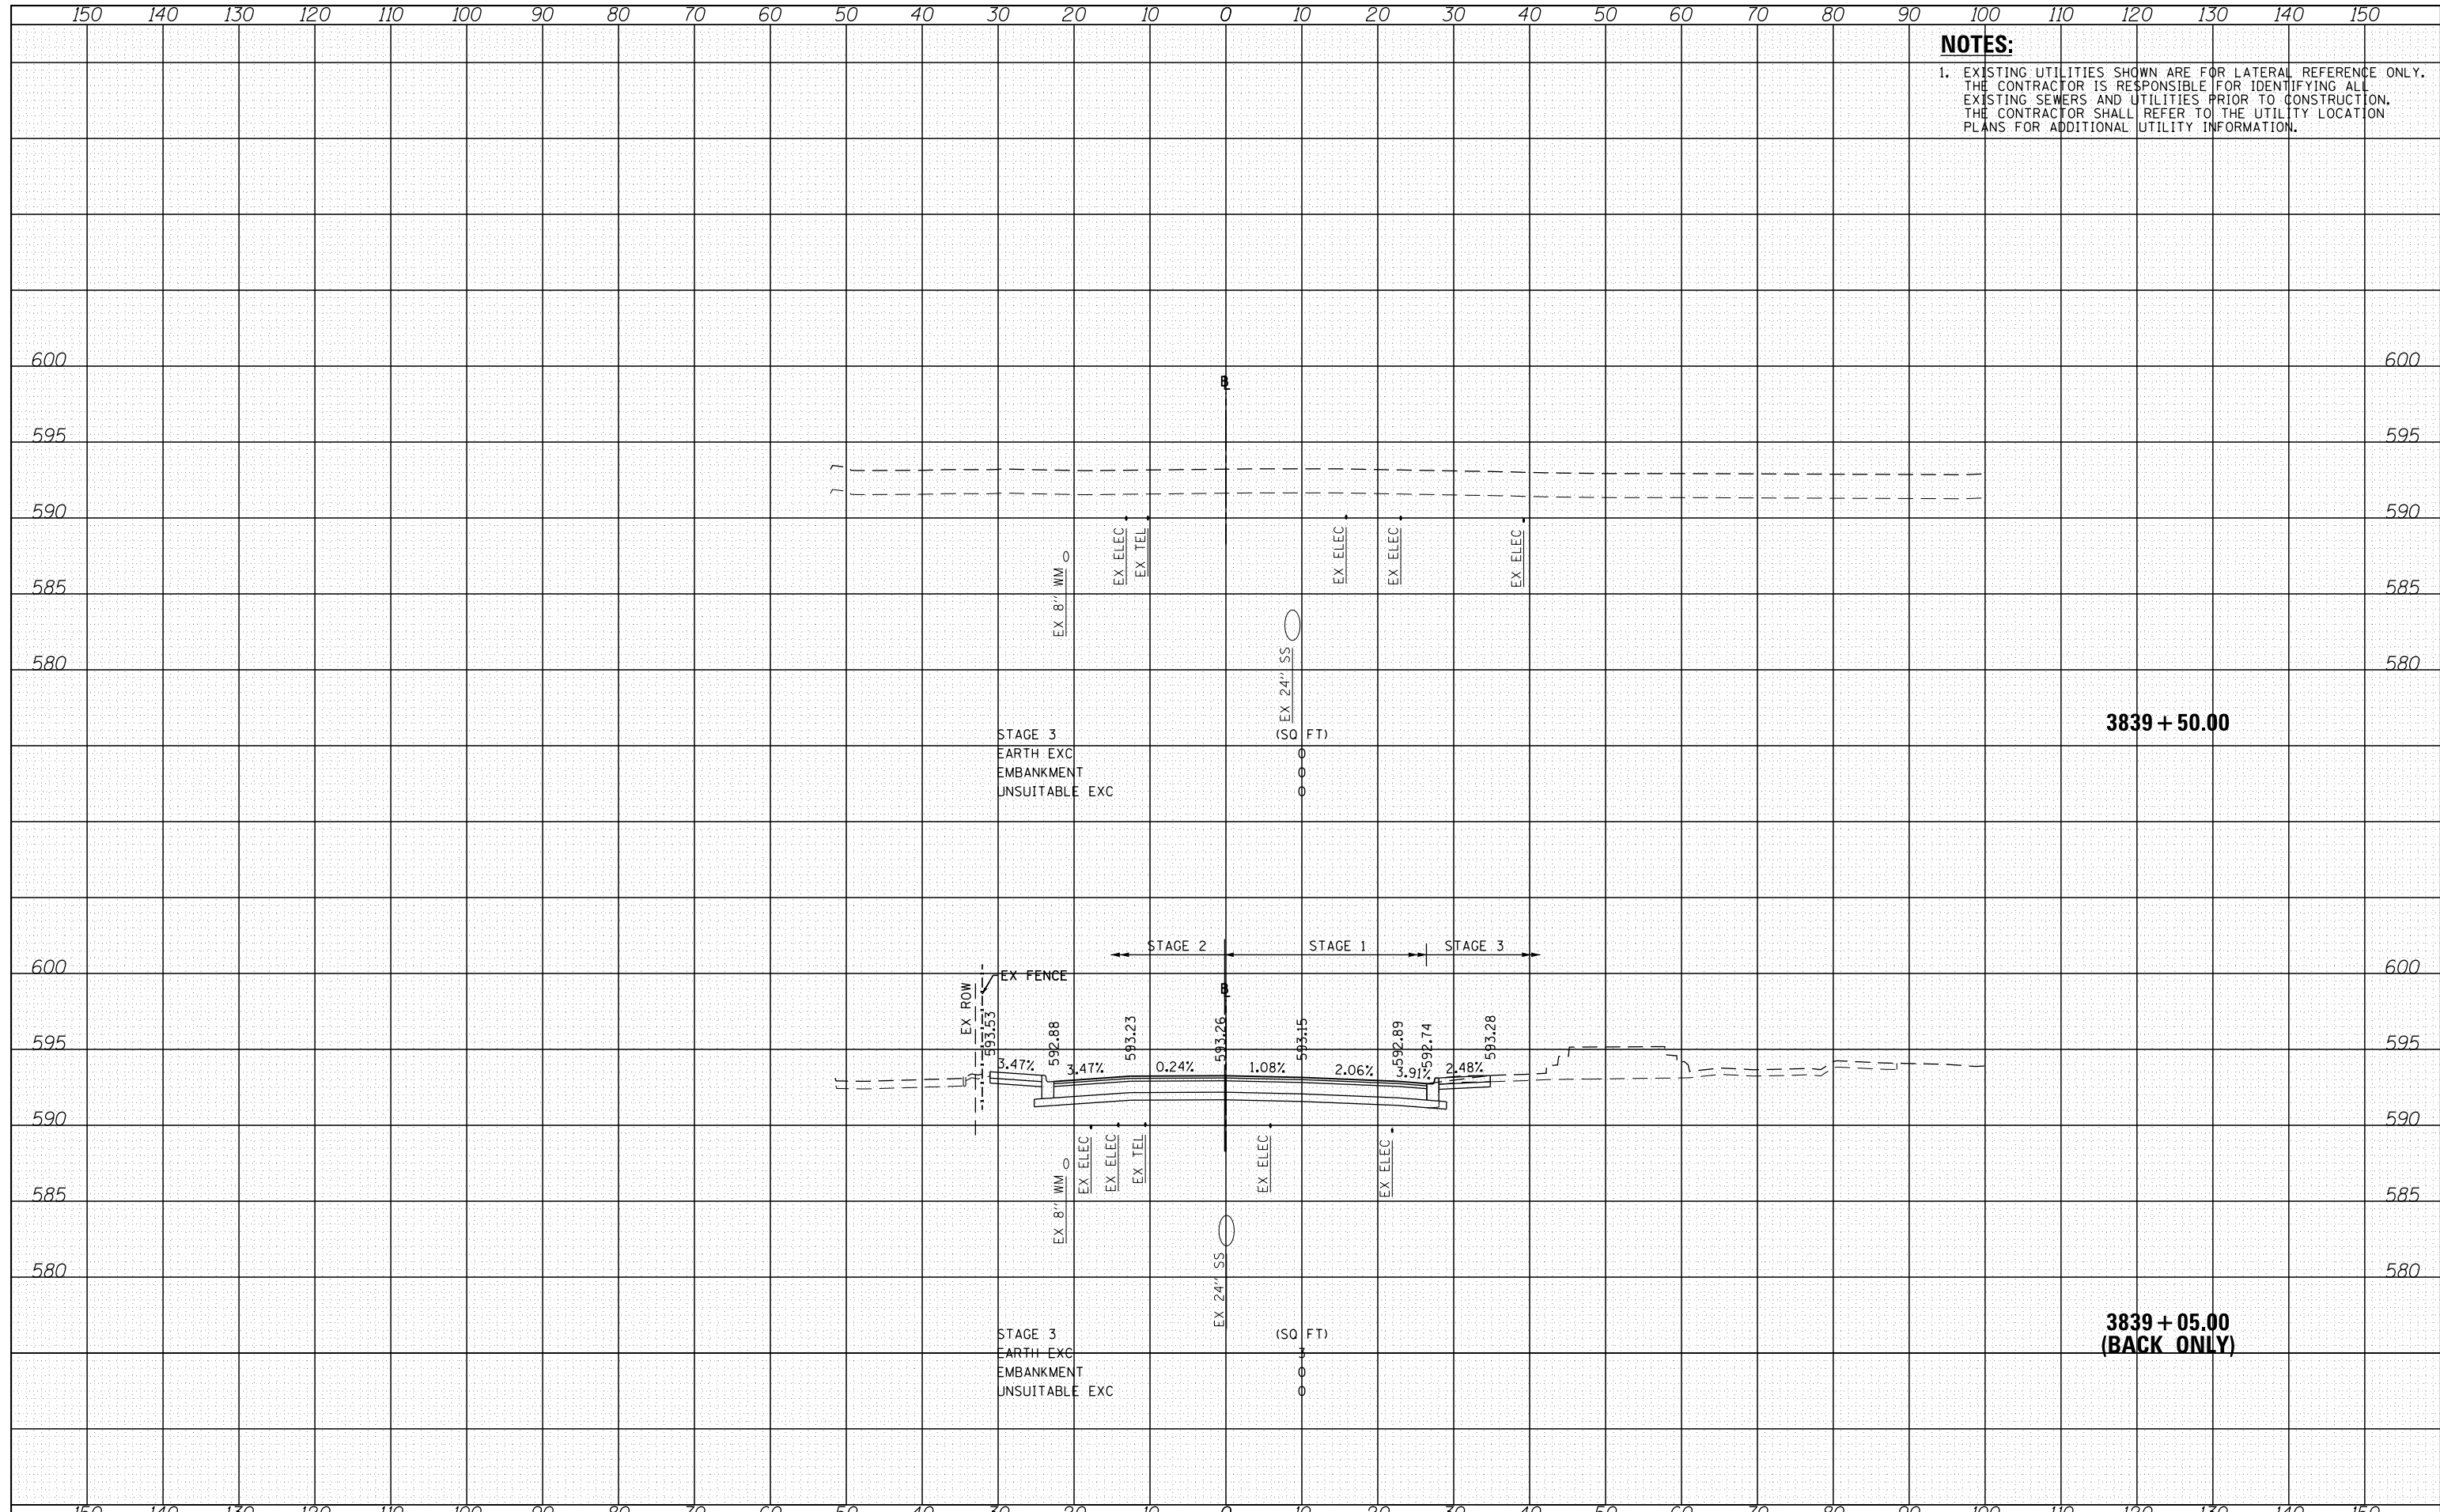

**3839 + 50.00**

**3839 + 05.00  
(BACK ONLY)**

FILE NAME	cs:\pwwork\...
DESIGNED	- JLW
DRAWN	- KAL
CHECKED	- JMG
DATE	- 9/15/13
REVISIONS	
REVISOR	
REVISION	
DATE	

DESIGNED	- JLW	REVISOR	
DRAWN	- KAL	REVISION	
CHECKED	- JMG	REVISION	
DATE	- 9/15/13	REVISION	

**STATE OF ILLINOIS  
DEPARTMENT OF TRANSPORTATION**

<b>CROSS SECTIONS HALSTED STREET STAGE 3</b>	
SCALE: 10'H 5'V	SHEET 24 OF 41 SHEETS
STA. 3839+05.00 TO STA. 3839+50.00	

F.A.A.I. RT/EL	SECTION 2013-008R	COUNTY COOK	TOTAL SHEETS 559	SHEET NO. 542
CONTRACT NO. 60W26			ILLINOIS FED. AID PROJECT	