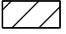
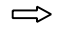

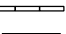
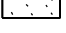


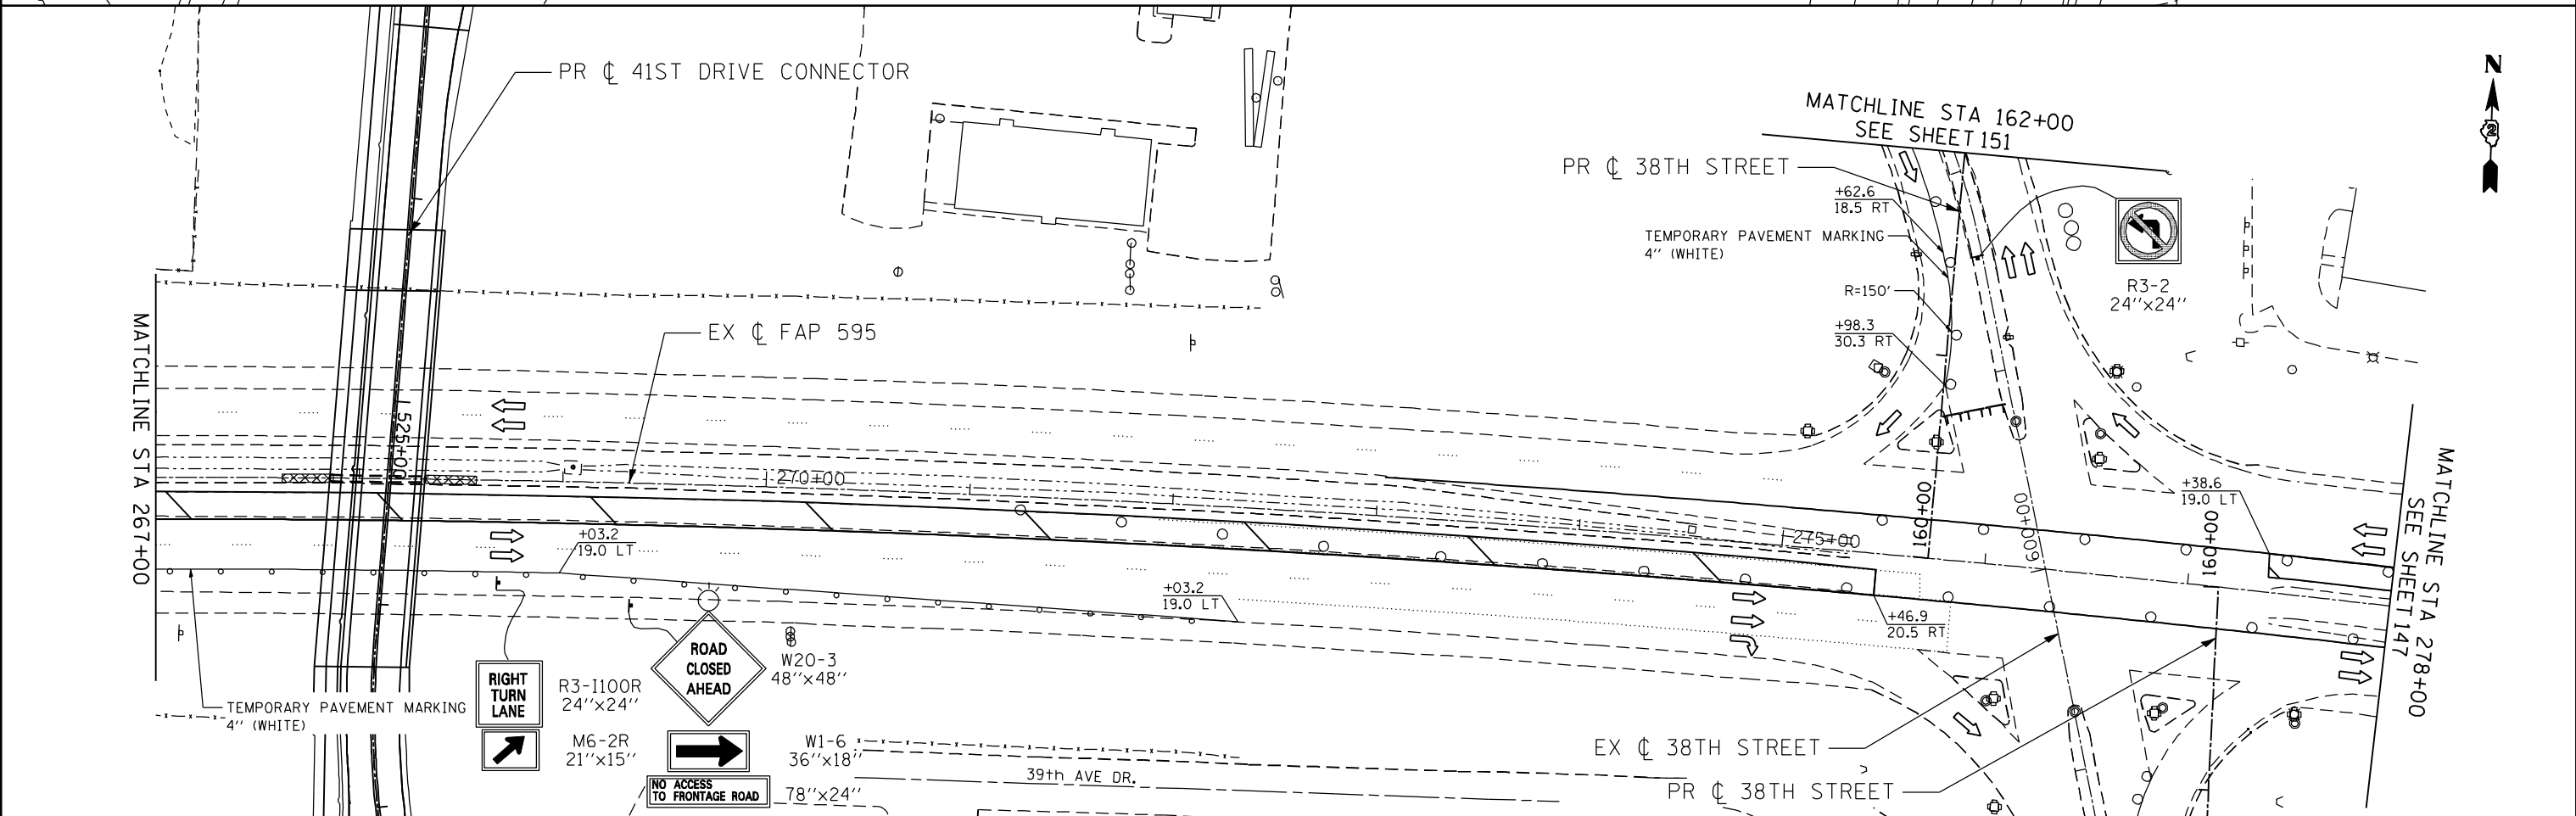
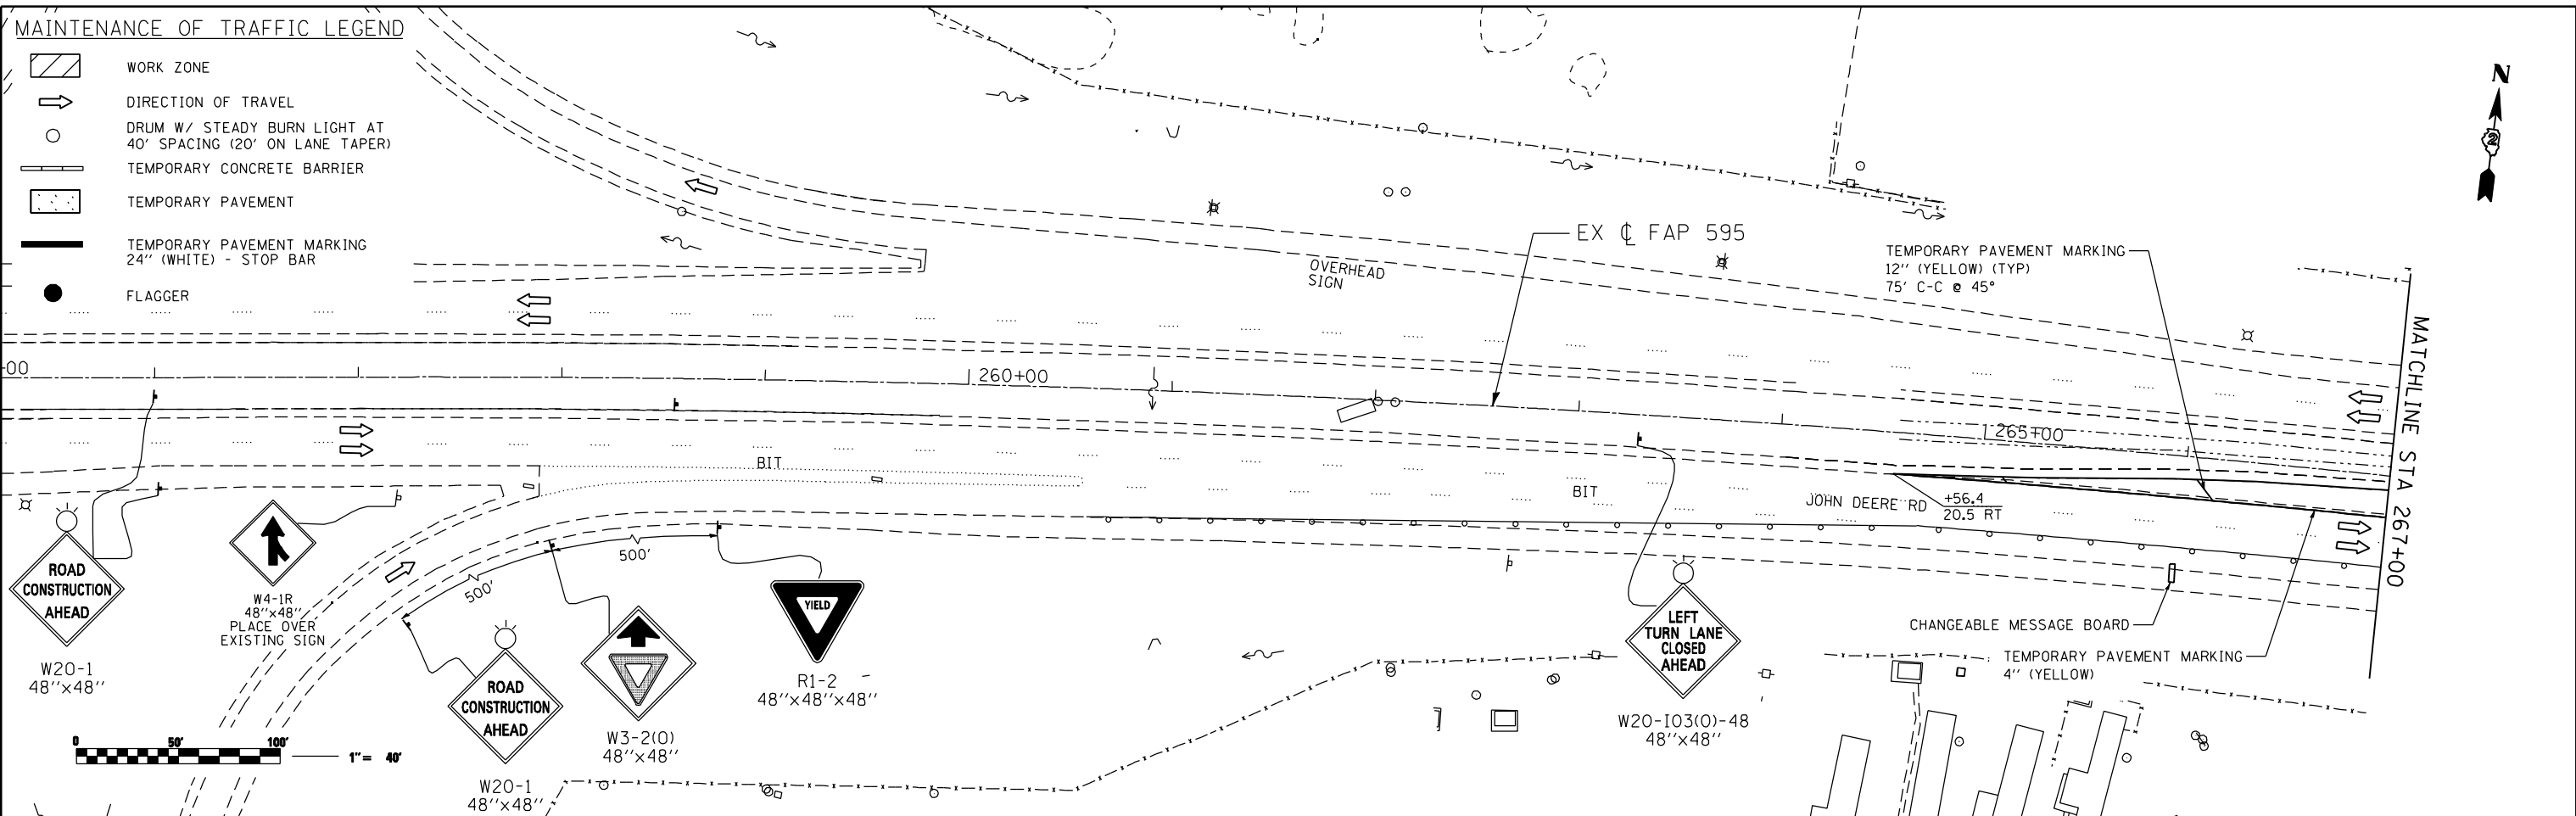


MAINTENANCE OF TRAFFIC LEGEND

-  WORK ZONE
-  DIRECTION OF TRAVEL
-  DRUM W/ STEADY BURN LIGHT AT 40' SPACING (20' ON LANE TAPER)
-  TEMPORARY CONCRETE BARRIER
-  TEMPORARY PAVEMENT
-  TEMPORARY PAVEMENT MARKING 24" (WHITE) - STOP BAR
-  FLAGGER



Ciorba Group, Inc.
 CONSULTING ENGINEERS
 5507 North Cumberland Avenue, Suite 402
 Chicago, Illinois 60656
 Tel. 773.775.4009 Fax 773.775.4014

USER NAME = ntmbev	DESIGNED -	REVISED - ADDENDUM 1 8/15/2013
PLOT SCALE = 80.0000 "/>		

**STATE OF ILLINOIS
 DEPARTMENT OF TRANSPORTATION**

**MAINTENANCE OF TRAFFIC - STAGE 5A
 JOHN DEERE ROAD TRAFFIC CONTROL SETUP**

F.A.P. RTE.	SECTION	COUNTY	TOTAL SHEETS	SHEET NO.
595	(142-1)R & 142-1)B	ROCK ISLAND	507	146
CONTRACT NO. 64B84				
ILLINOIS FED. AID PROJECT				

FILE NAME = n:\p\proj\0802393\08\cont\act\1\Design\MOT\Sheet Files\0264884-int-Stage 5_01.dgn