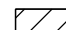
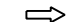


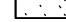


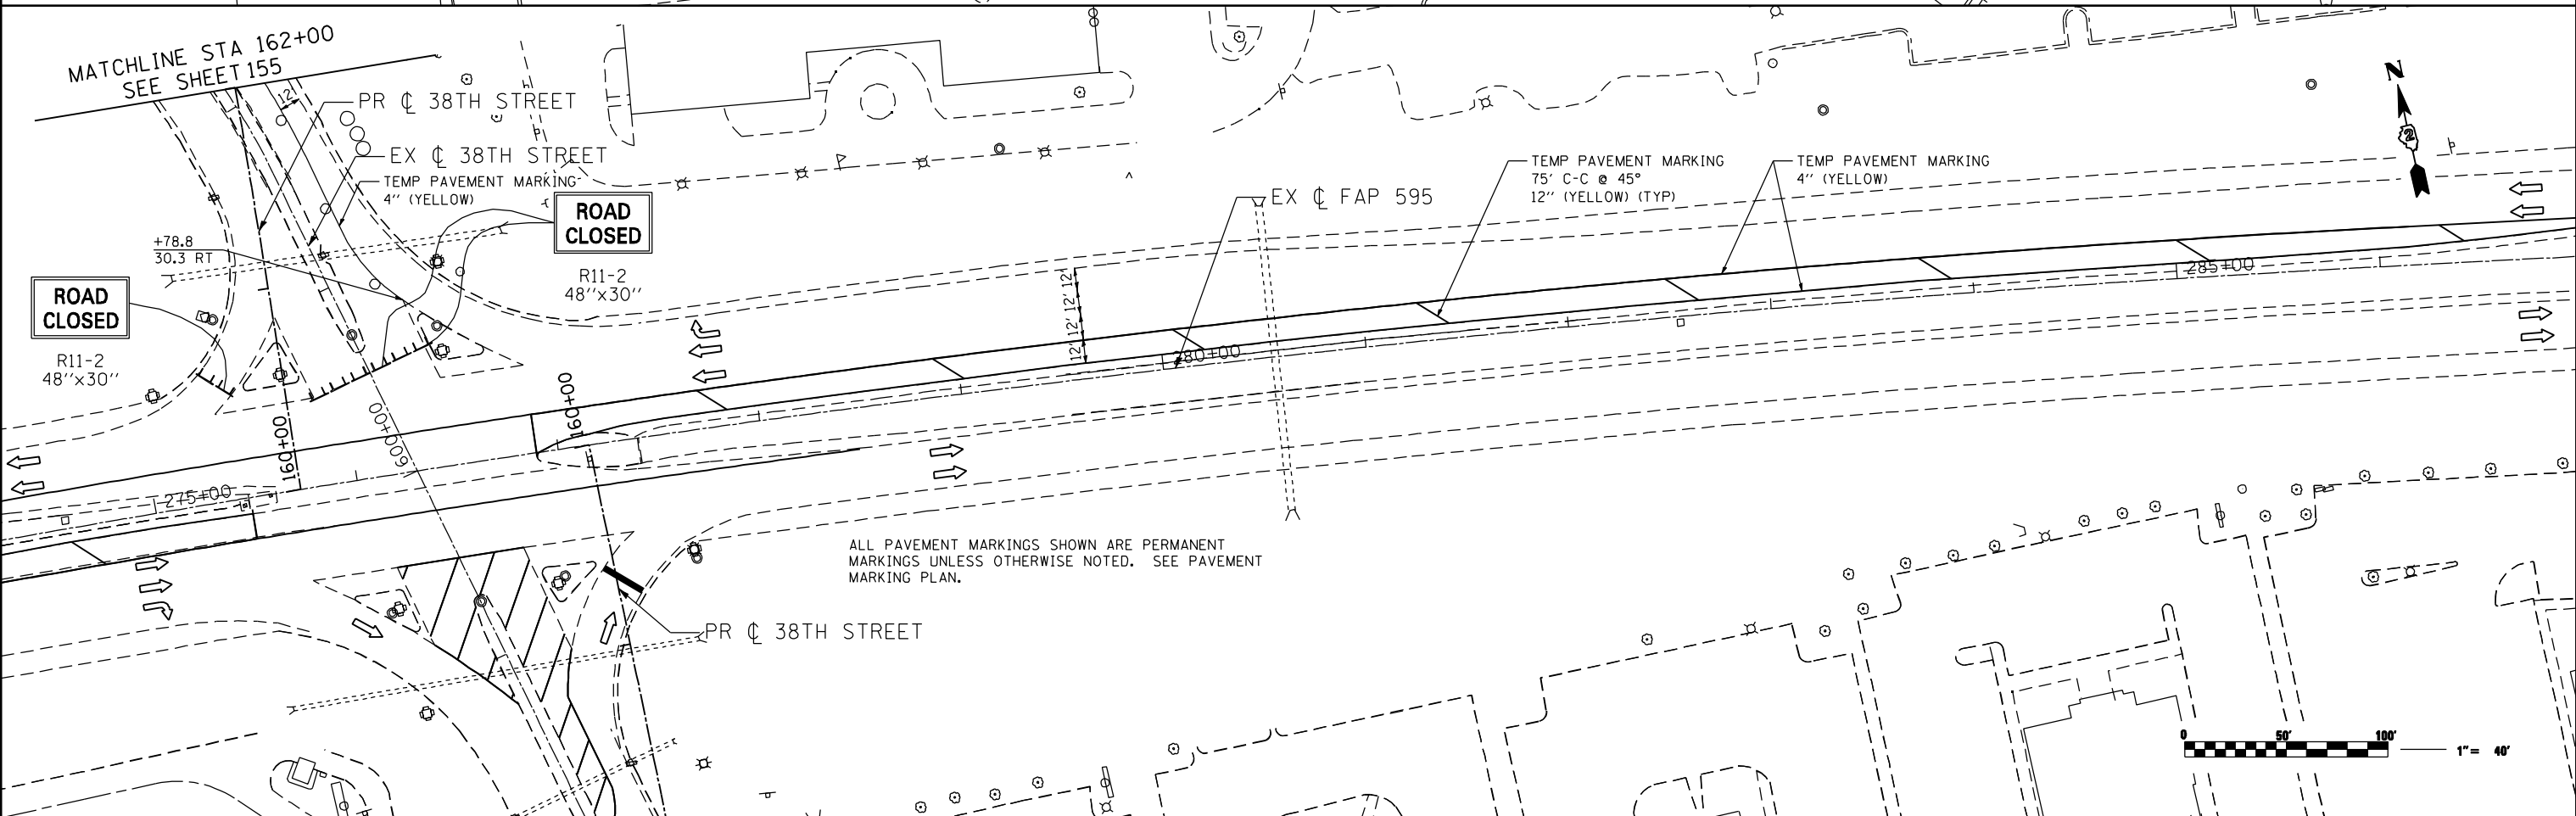
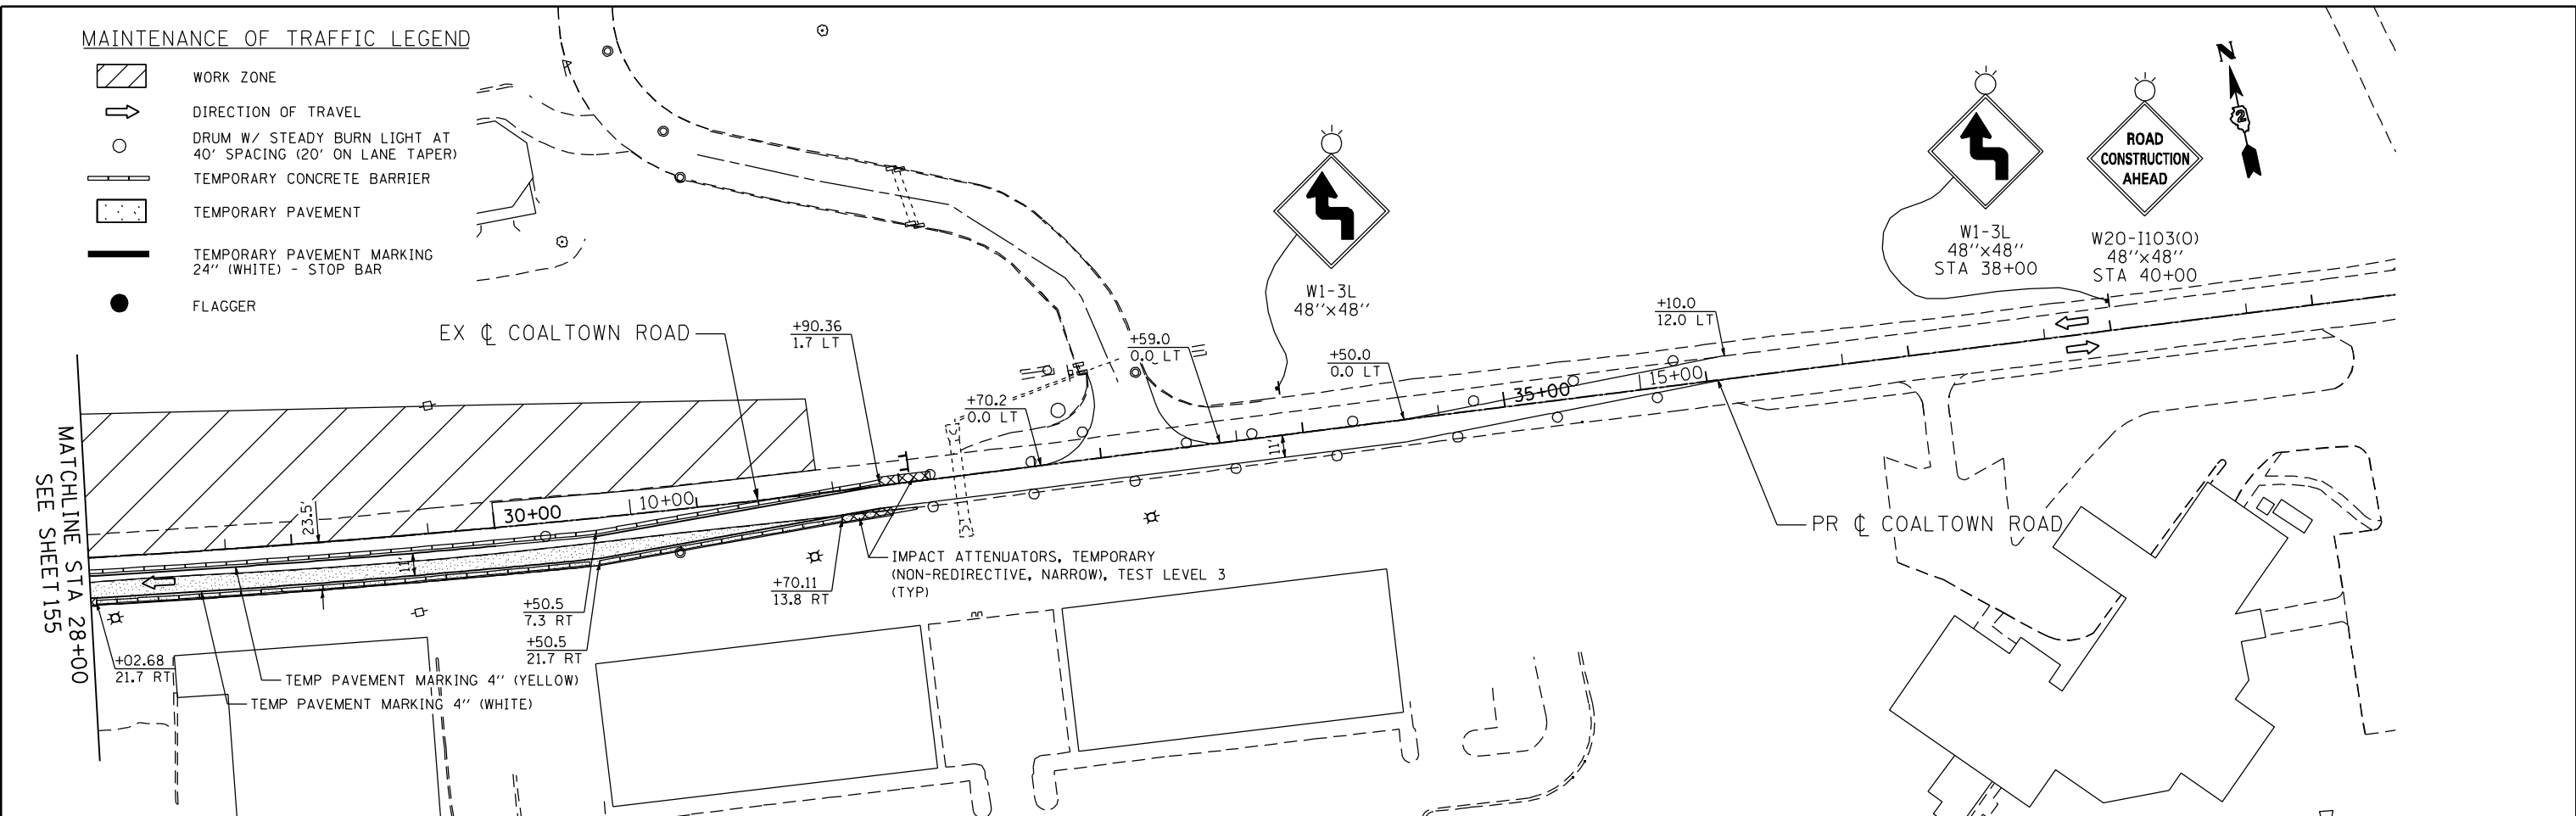


**MAINTENANCE OF TRAFFIC LEGEND**

-  WORK ZONE
-  DIRECTION OF TRAVEL
-  DRUM W/ STEADY BURN LIGHT AT 40' SPACING (20' ON LANE TAPER)
-  TEMPORARY CONCRETE BARRIER
-  TEMPORARY PAVEMENT
-  TEMPORARY PAVEMENT MARKING 24" (WHITE) - STOP BAR
-  FLAGGER



FILE NAME: c:\proj\080313108\contract\1\design\DOT\Sheet Files\0264884-int-Stage 6\_02.dgn

**Ciorba Group, Inc.**  
 CONSULTING ENGINEERS  
 6507 North Cumberland Avenue, Suite 402  
 Chicago, Illinois 60656  
 Tel. 773.776.4009 Fax 773.776.4014

|                             |                  |           |
|-----------------------------|------------------|-----------|
| USER NAME = espino          | DESIGNED -       | REVISED - |
| PLOT SCALE = 88.0000" / IN. | DRAWN -          | REVISED - |
| PLOT DATE = 3/11/2013       | CHECKED -        | REVISED - |
|                             | DATE = 3/11/2013 | REVISED - |

**STATE OF ILLINOIS  
 DEPARTMENT OF TRANSPORTATION**

**MAINTENANCE OF TRAFFIC - STAGE 6  
 COALTOWN ROAD**

SCALE: SHEET NO. OF SHEETS STA. TO STA.

| F.A.P. RTE.               | SECTION            | COUNTY      | TOTAL SHEETS | SHEET NO. |
|---------------------------|--------------------|-------------|--------------|-----------|
| 595                       | (142-1)R & 142-1)B | ROCK ISLAND | 507          | 156       |
| CONTRACT NO. 64B84        |                    |             |              |           |
| ILLINOIS FED. AID PROJECT |                    |             |              |           |