




REMOVAL LEGEND

- EARTH EXCAVATION
- DRIVEWAY / SIDEWALK REMOVAL
- TREE REMOVAL, ACRES
- PAVEMENT REMOVAL
- PAVED SHOULDER REMOVAL
- COMB. CONC. CURB & GUTTER REMOVAL
- TREE REMOVAL
- INLET REMOVAL
- MANHOLE REMOVAL
- SIGN REMOVAL
- STORM SEWER / CULVERT REMOVAL

**IMPROVEMENT ENDS
STA 199+65.97**

**PROJECT ENDS
STA 199+40.00**

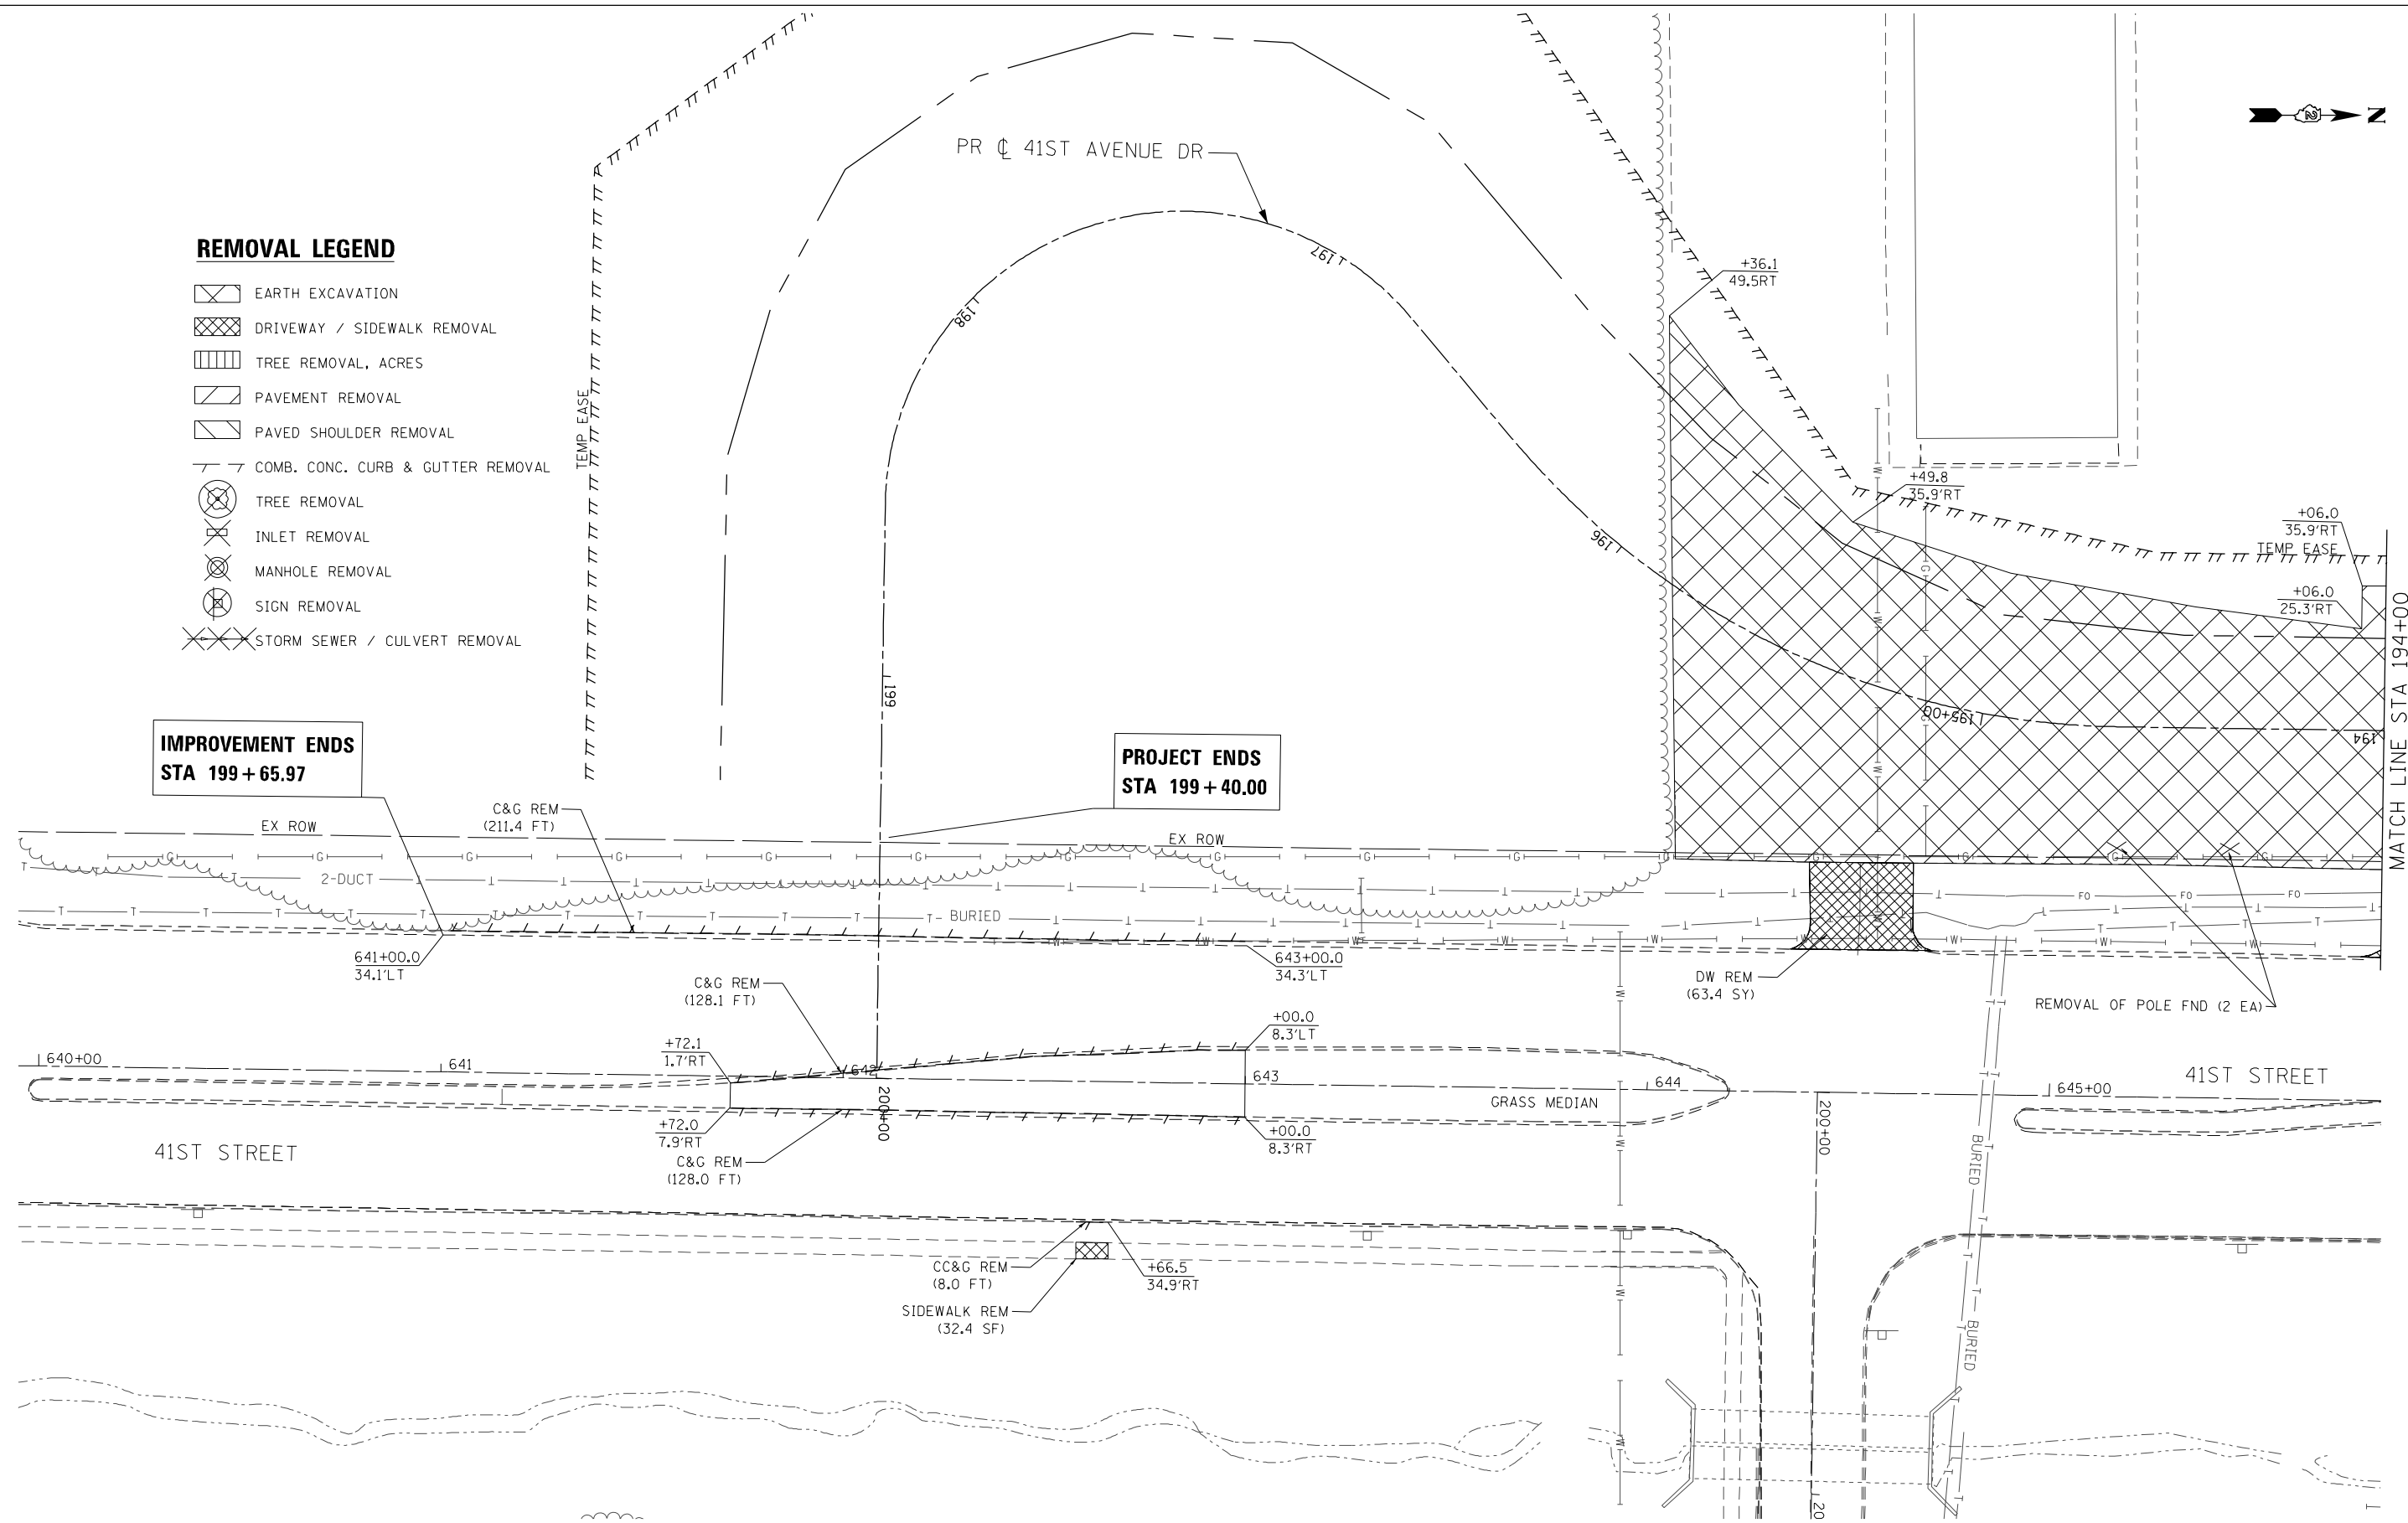

MATCH LINE STA 194+00
SEE SHEET 223



REM-07



2600 Warrenville Road, Suite 203, Downers Grove, IL 60515
630.705.0110 voice, 630.839.2566 fax
www.mps-il.com
MILLENNIA PROFESSIONAL SERVICES

DESIGNED - TVN	REVISED -
DRAWN - CJD	REVISED -
CHECKED - RPD	REVISED -
DATE - 3/11/2013	REVISED -

**STATE OF ILLINOIS
DEPARTMENT OF TRANSPORTATION**

**41ST AVENUE DRIVE
REMOVAL PLAN**

SCALE: 1/4"=20' SHEET NO. OF SHEETS STA. TO STA.

F.A.P. RTE.	SECTION	COUNTY	TOTAL SHEETS	SHEET NO.
595	(142-11R & 142-11B)	ROCK ISLAND	507	224
CONTRACT NO. 64B84				

FED. ROAD DIST. NO. 1 [ILLINOIS] FED. AID PROJECT
P:\2011\ME11008_PTB155-26_IL5_JDR_Ciorba\CADD\Shets\0264B84-shr-rem07_41stAveDr-03.dgn
ROCK ISLAND 507