


SIGN NAMING CONVENTION

STREET	XX-XX-XX	SIGN NUMBER
35 - 35TH STREET		
38 - 38TH STREET		
40 - 40TH AVENUE		
41 - 41ST DRIVE CONNECTOR		
41AD - 41ST AVENUE DRIVE		
41ST - 41ST STREET		
CTR - COALTOWN ROAD		
JDR - JOHN DEERE ROAD		
		SUPPORT TYPE
		TS - TELESCOPING STEEL
		SP - SPECIAL
		WP - WOOD POST



41-SP-02
41-SP-03
523+75 NB
INSTALLED BETWEEN STAGES 3B AND 4

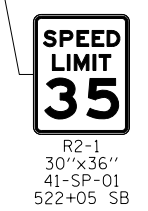


R2-1
30"x36"
41-SP-01
522+05 SB

- LEGEND**
- ① MODIFIED URETHANE PM - LETTERS AND SYMBOLS
 - ② MODIFIED URETHANE PM - LINE 4" (SOLID YELLOW)
 - ③ MODIFIED URETHANE PM - LINE 4" (DOUBLE YELLOW)
 - ④ MODIFIED URETHANE PM - LINE 4" (SOLID WHITE)
 - ⑤ MODIFIED URETHANE PM - LINE 4" (30' SKIP-10' DASH, YELLOW)
 - ⑥ MODIFIED URETHANE PM - LINE 4" (30' SKIP-10' DASH, WHITE)
 - ⑦ MODIFIED URETHANE PM - LINE 6" (SOLID WHITE)
 - ⑧ MODIFIED URETHANE PM - LINE 8" (4' SKIP-2' DASH, WHITE)
 - ⑨ MODIFIED URETHANE PM - LINE 8" (SOLID YELLOW)
 - ⑩ MODIFIED URETHANE PM - LINE 8" (SOLID WHITE)
 - ⑪ MODIFIED URETHANE PM - LINE 12" (SOLID YELLOW)
 - ⑫ MODIFIED URETHANE PM - LINE 12" (SOLID WHITE)
 - ⑬ MODIFIED URETHANE PM - LINE 24" (SOLID WHITE)
 - ⑭ RAISED REF PM (ONE-WAY CRYSTAL)
 - ⑮ RAISED REF PM (TWO-WAY AMBER)
 - ⑯ MODIFIED URETHANE PM - LINE 4" (10' SKIP-3' DASH, YELLOW)

NOTES:

1. PAVEMENT MARKINGS AND RAISED REFLECTIVE PAVEMENT MARKERS ARE TO BE PLACED ACCORDING TO DISTRICT STANDARD 41.1 AND HIGHWAY STANDARDS 780001-03 AND 781001-03.
2. FOR INTERSECTION DETAILS SEE TRAFFIC SIGNAL PLANS.

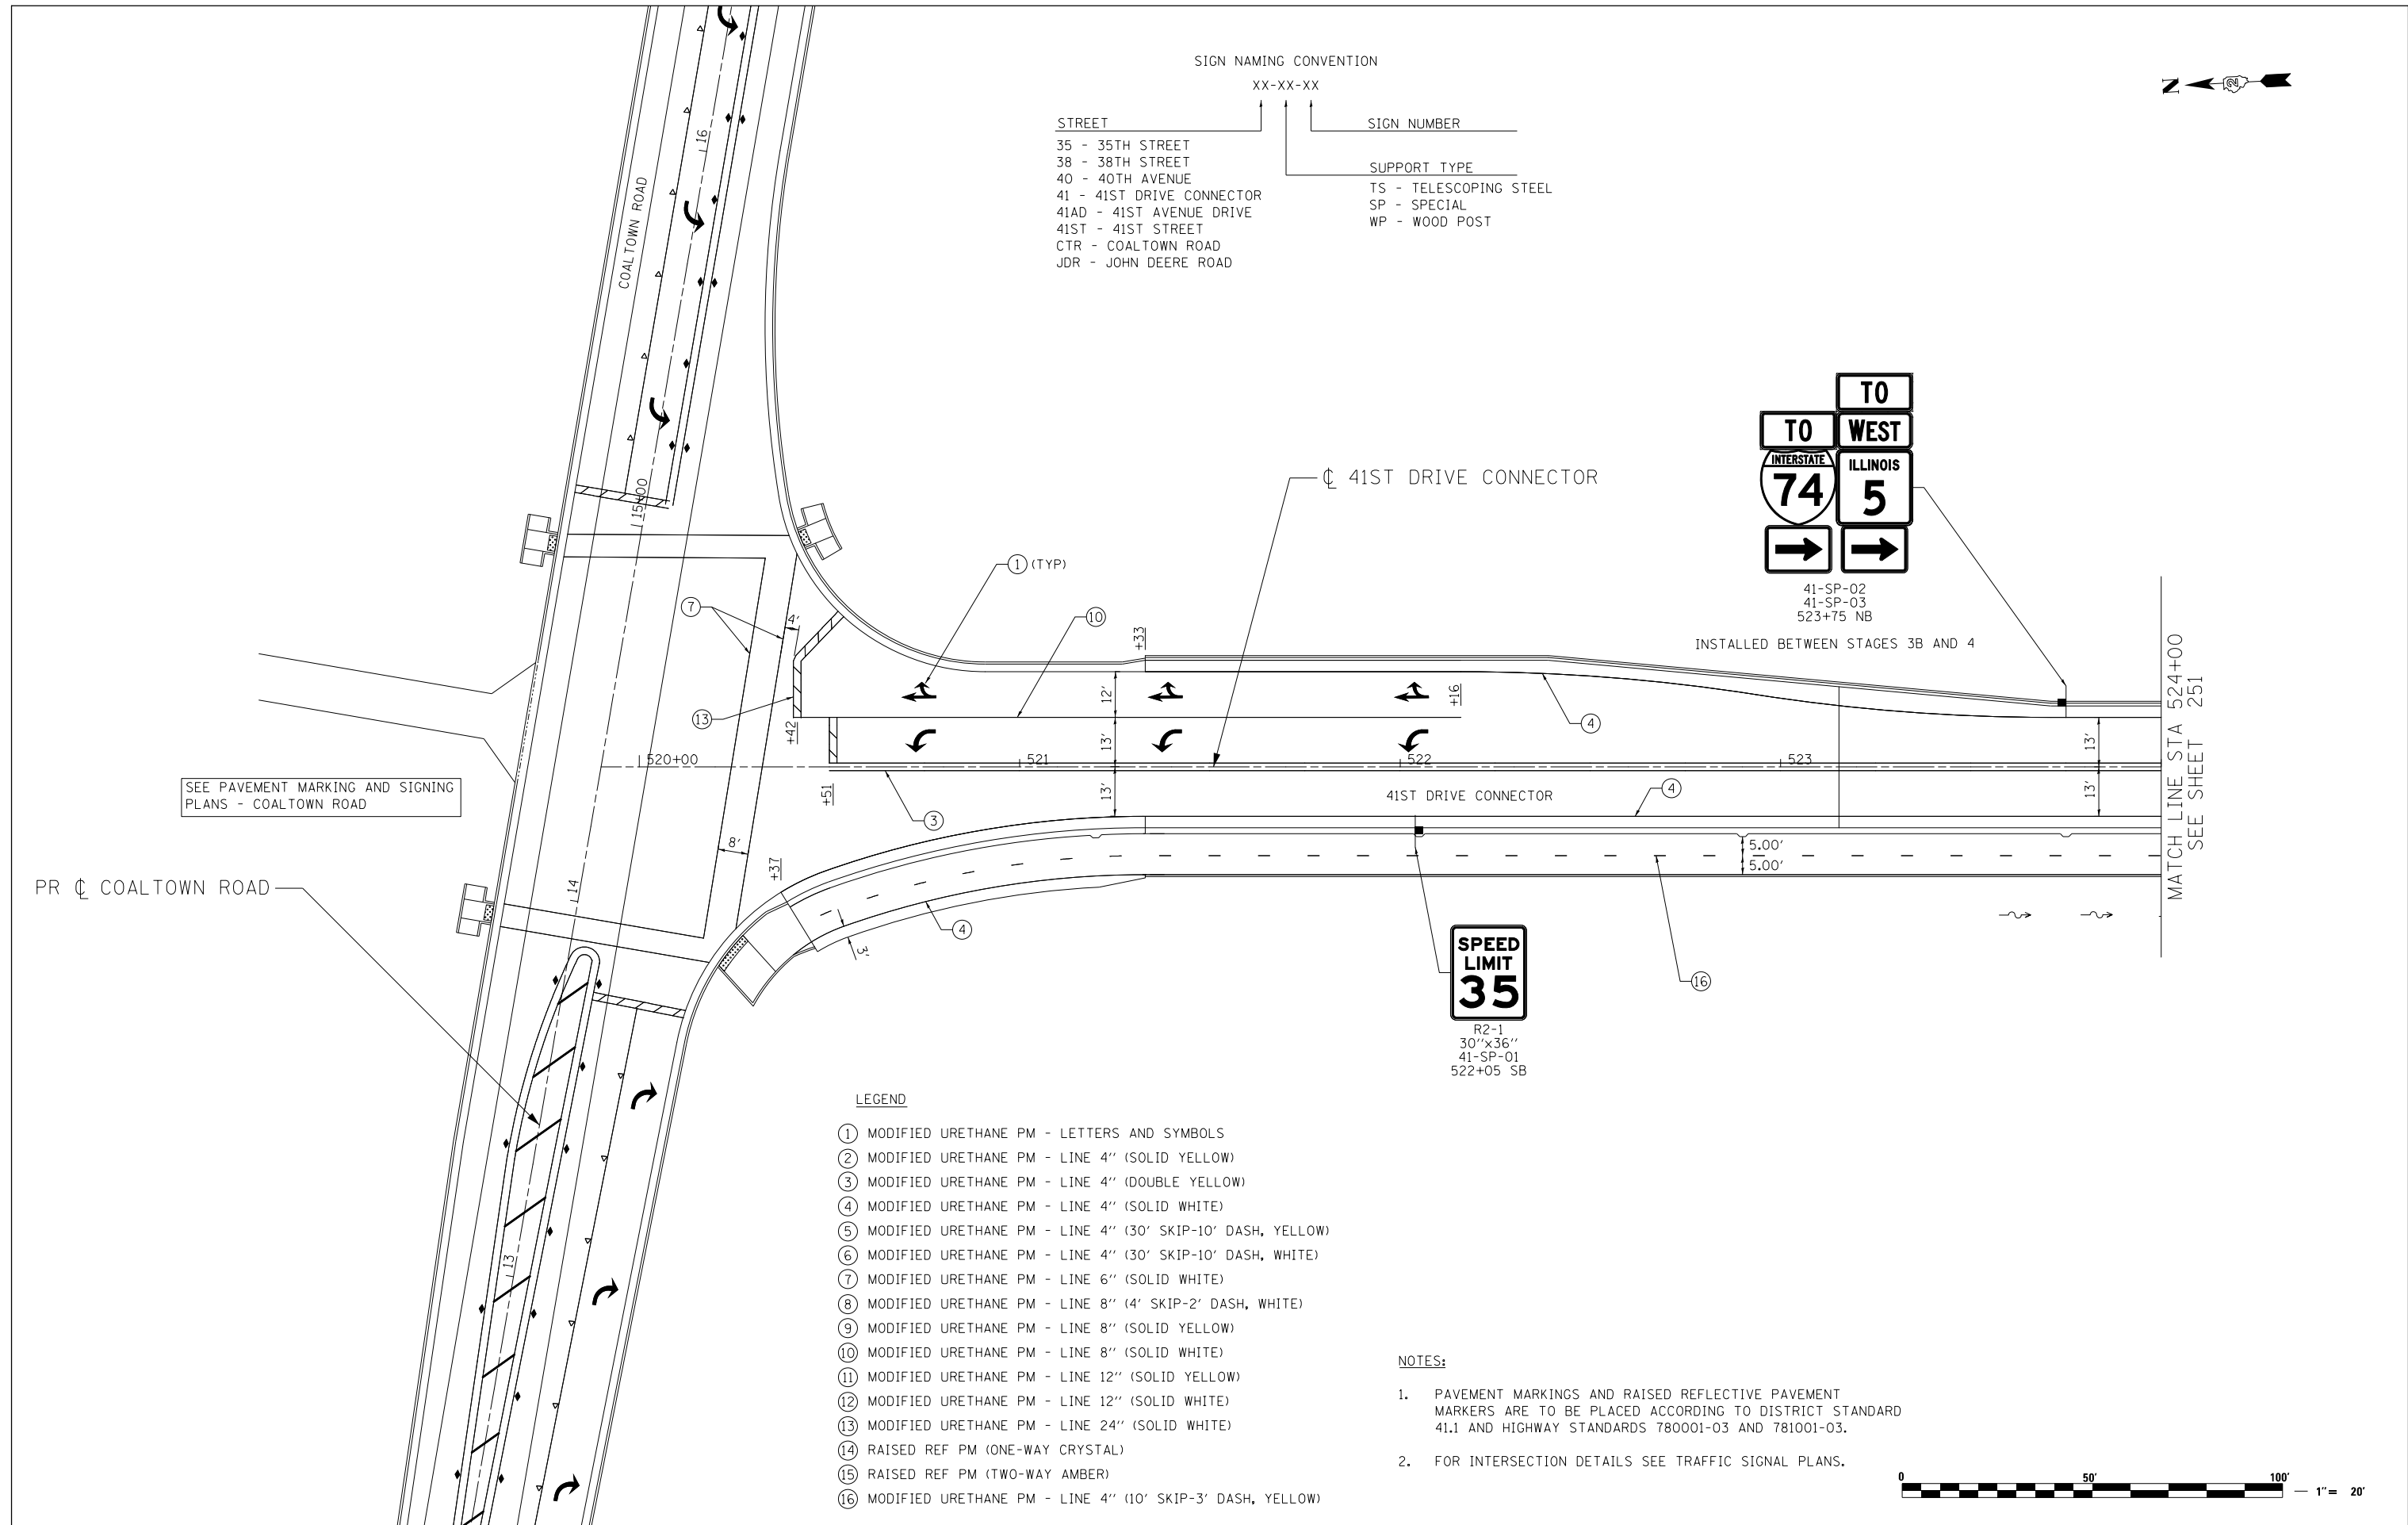

SEE PAVEMENT MARKING AND SIGNING PLANS - COALTOWN ROAD

MATCH LINE STA 524+00
SEE SHEET 251



USER NAME = Plotted by LinZl	DESIGNED - RWK	REVISED -
	DRAWN - RWK	REVISED -
PLOT SCALE = 40.0000' / in.	CHECKED - ST	REVISED -
PLOT DATE = 3/11/2013	DATE - 3/11/2013	REVISED -

**STATE OF ILLINOIS
DEPARTMENT OF TRANSPORTATION**

41ST DRIVE CONNECTOR PAVEMENT MARKING AND SIGNING PLANS		
SCALE: 1"=20'	SHEET NO. 8 OF 19 SHEETS	STA. 520+00 TO STA. 524+00

F.A.P. RTE.	SECTION	COUNTY	TOTAL SHEETS	SHEET NO.
595	(142-11R-1, 142-11B)	ROCK ISLAND	507	250
CONTRACT NO. 64B84				
FED. ROAD DIST. NO. 2 ILLINOIS FED. AID PROJECT				