

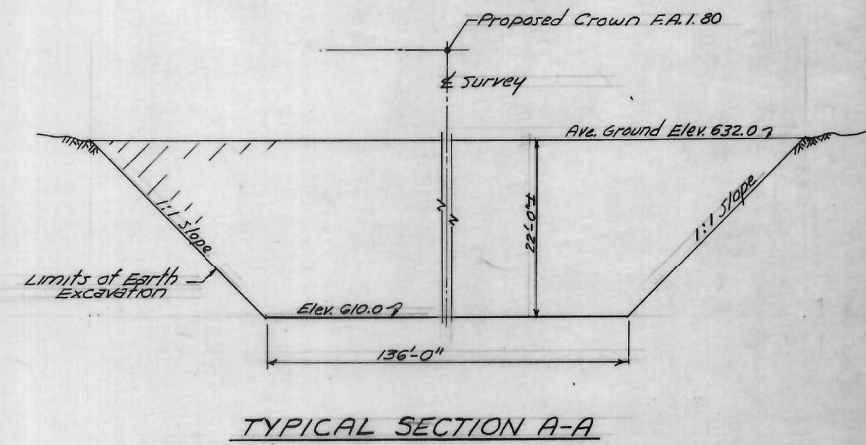


**THIS METHOD OF CONSTRUCTION DOES NOT
APPEAR TO HAVE BEEN USED FOR THIS BRIDGE**

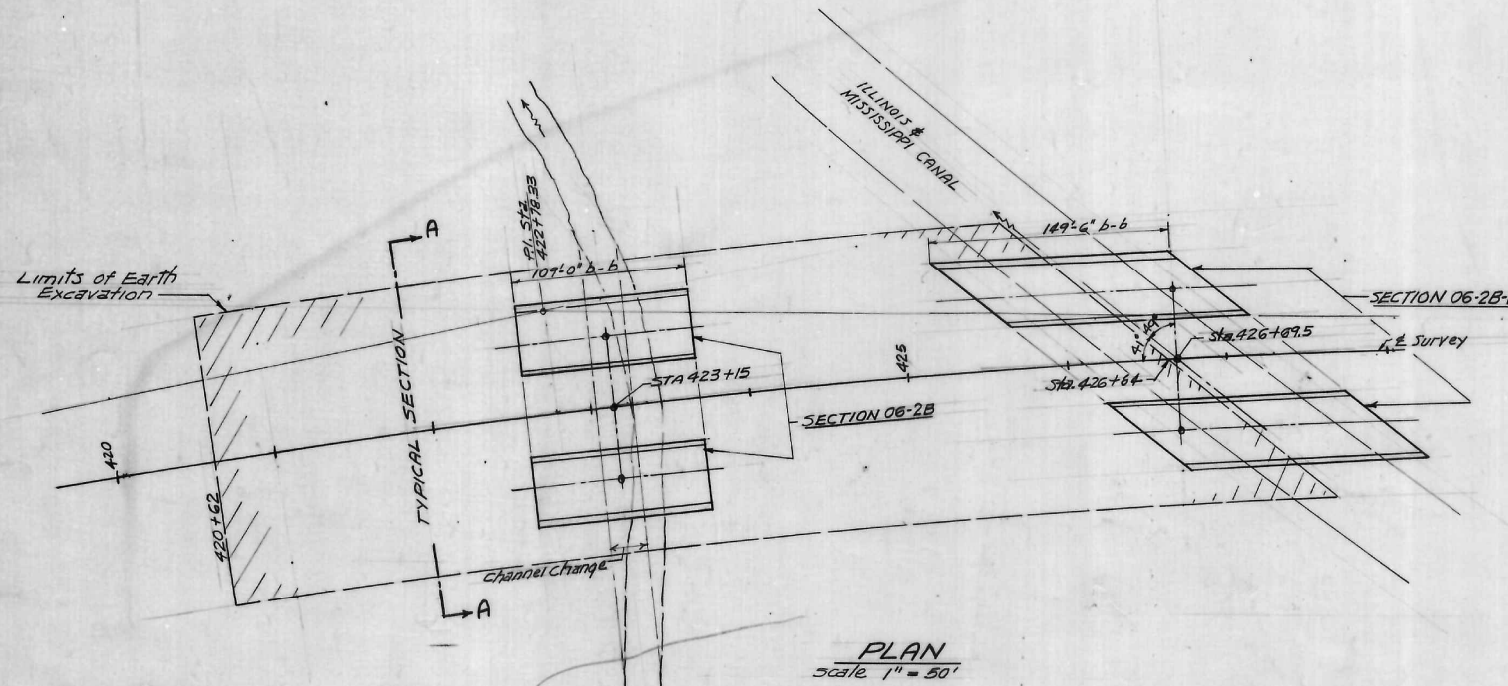

NOTES
Make cuts for equipment entrances stations 420+50 - 421+50 and 426+00 - 426+40.

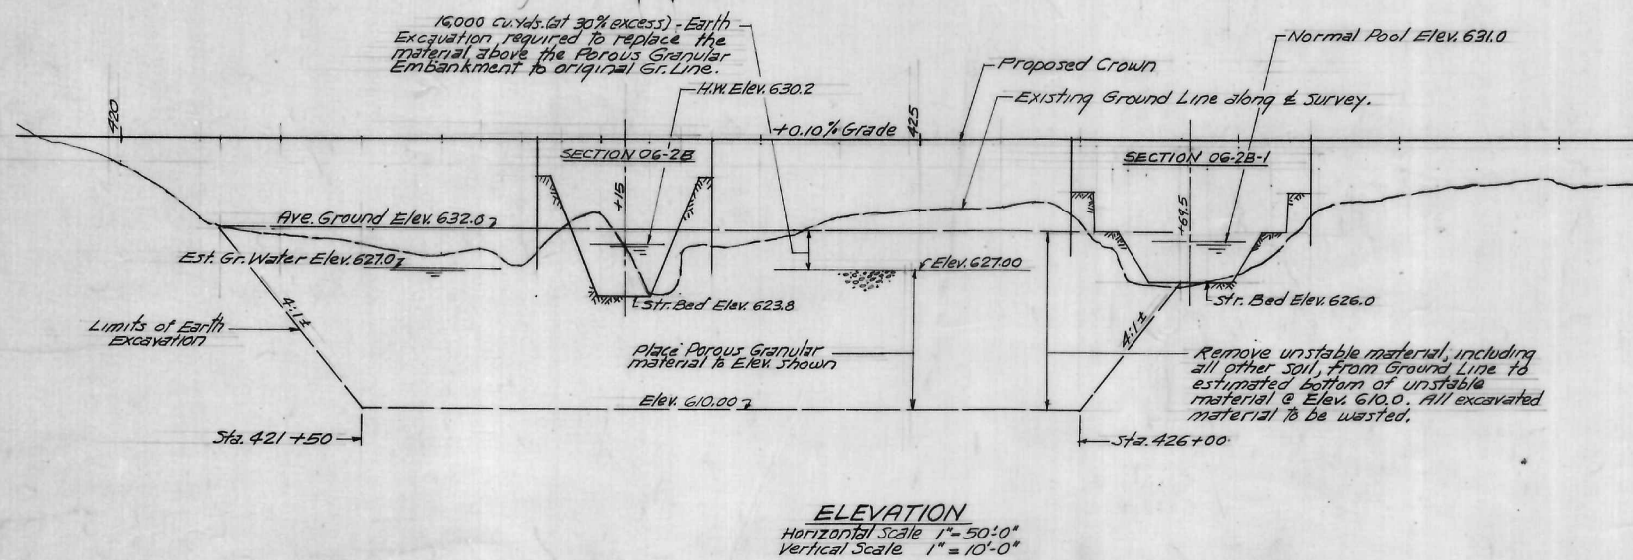

QUANTITIES

ITEM	TOTAL
* Earth Excavation (Waste) Cu. Yds.	60,604
* Porous Granular Embankment Cu. Yds.	48,240

* Quantities included with Total Bill of Materials for Section 06-2B.

**REMOVAL UNSTABLE SOIL
STA. 421+00 - 426+00
F.A.I. RT. 80 - SECTION 06-2B-1
BUREAU COUNTY
STATION 426+69.5**

DESIGNED	EXAMINED AUG 13 1962 H.C. Baumann ENGINEER OF BRIDGE AND TRAFFIC STRUCTURES
CHECKED	PASSED
DRAWN JTR	APPROVED
CHECKED	CHIEF HIGHWAY ENGINEER