


DATE	
BY	
FINAL SURVEY NO.	
SURVEYED	
PLOTTED	
TEMPLATE	
NOTE BOOK	
AREAS CHECKED	

DATE	
BY	
ORIGINAL SURVEY NO.	
SURVEYED	
PLOTTED	
TEMPLATE	
NOTE BOOK	
AREAS CHECKED	

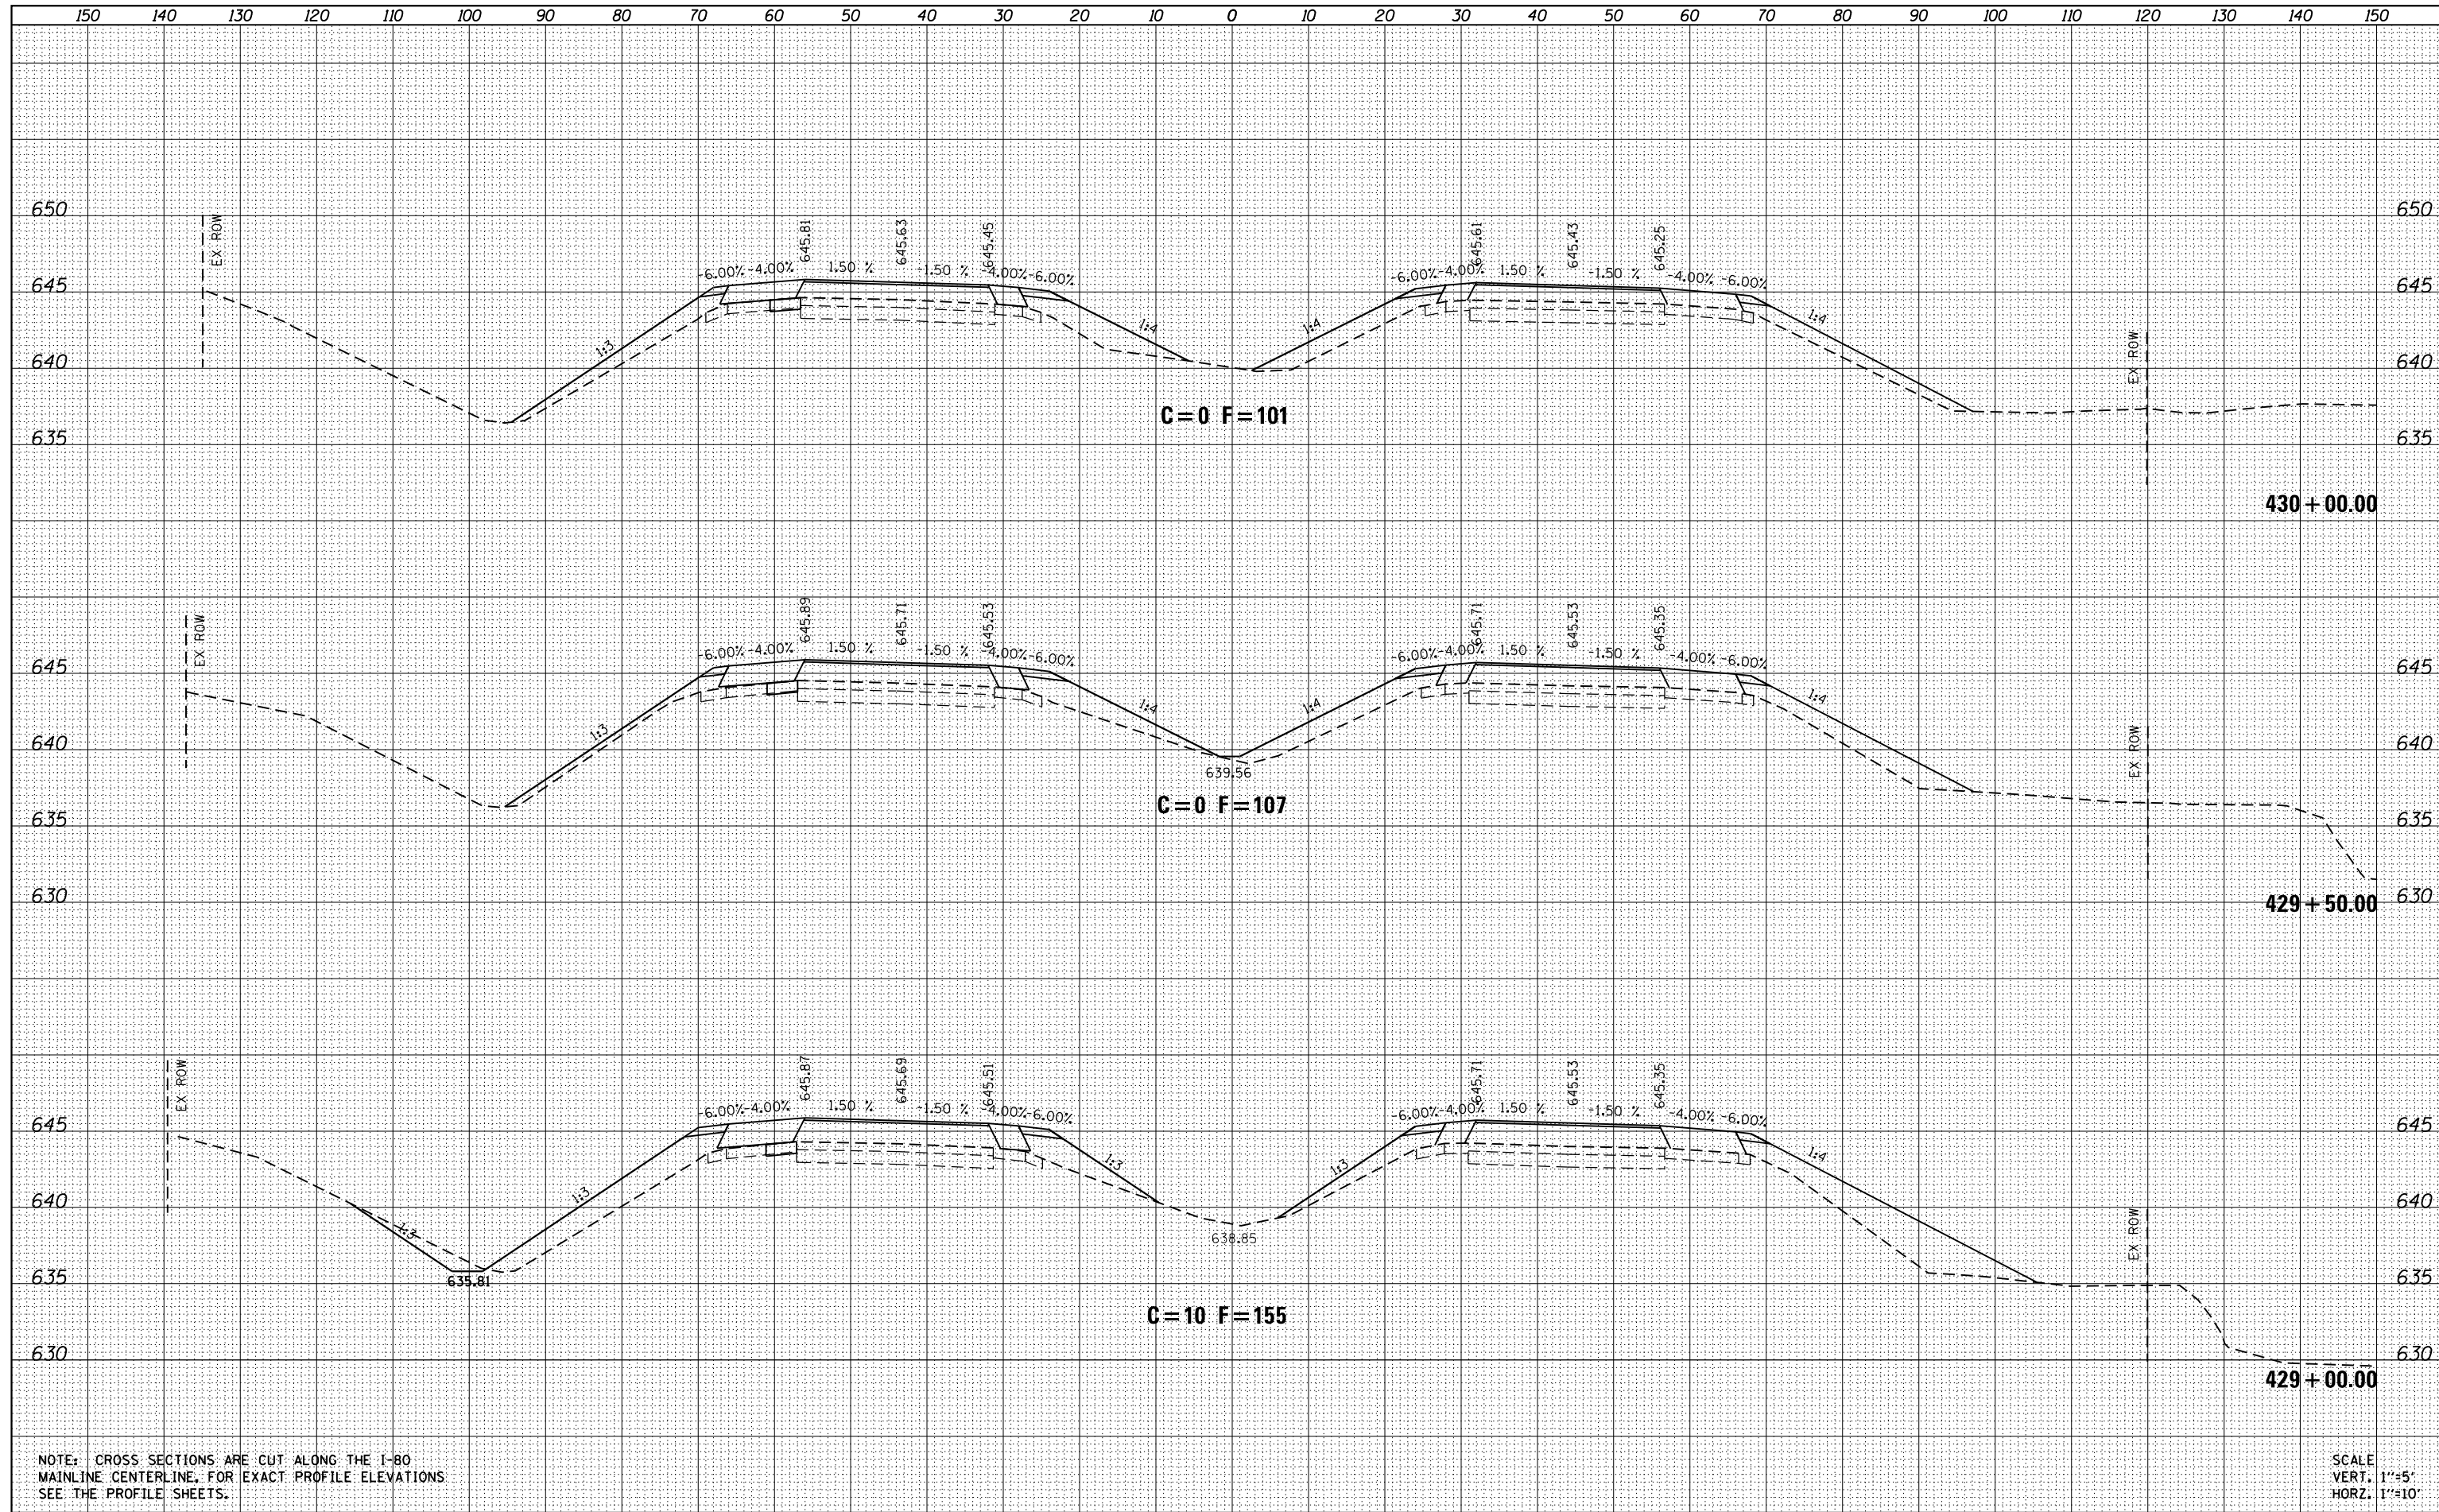

NOTE: CROSS SECTIONS ARE CUT ALONG THE I-80 MAINLINE CENTERLINE, FOR EXACT PROFILE ELEVATIONS SEE THE PROFILE SHEETS.

SCALE  
VERT. 1"=5'  
HORIZ. 1"=10'

FILE NAME = D366998-sht-xsec.dgn	USER NAME = brianheil	DESIGNED -	REVISED -	<b>STATE OF ILLINOIS DEPARTMENT OF TRANSPORTATION</b>	<b>CROSS SECTION SHEETS I-80</b>			F.A.I. RTÉ.	SECTION	COUNTY	TOTAL SHEETS	SHEET NO.
	PLOT TIME = 7:27:58 PM	DRAWN -	REVISED -		80	(06-2) BR-3,4	BUREAU	133	127			
	PLOT SCALE = 20.0000' / in.	CHECKED -	REVISED -		SCALE: 1"=10'			SHEET 10 OF 16 SHEETS STA. 429+00.00 TO STA. 430+00.00			CONTRACT NO. 66998	
	PLOT DATE = 7/30/2013	DATE -	REVISED -		ILLINOIS FED. AID PROJECT							