


DATE	
BY	
FINAL SURVEY	SURVEYED
NOTE BOOK	PLOTTED
NO.	TEMPLATE
	AREAS CHECKED

DATE	
BY	
ORIGINAL SURVEY	SURVEYED
NOTE BOOK	PLOTTED
NO.	TEMPLATE
	AREAS CHECKED

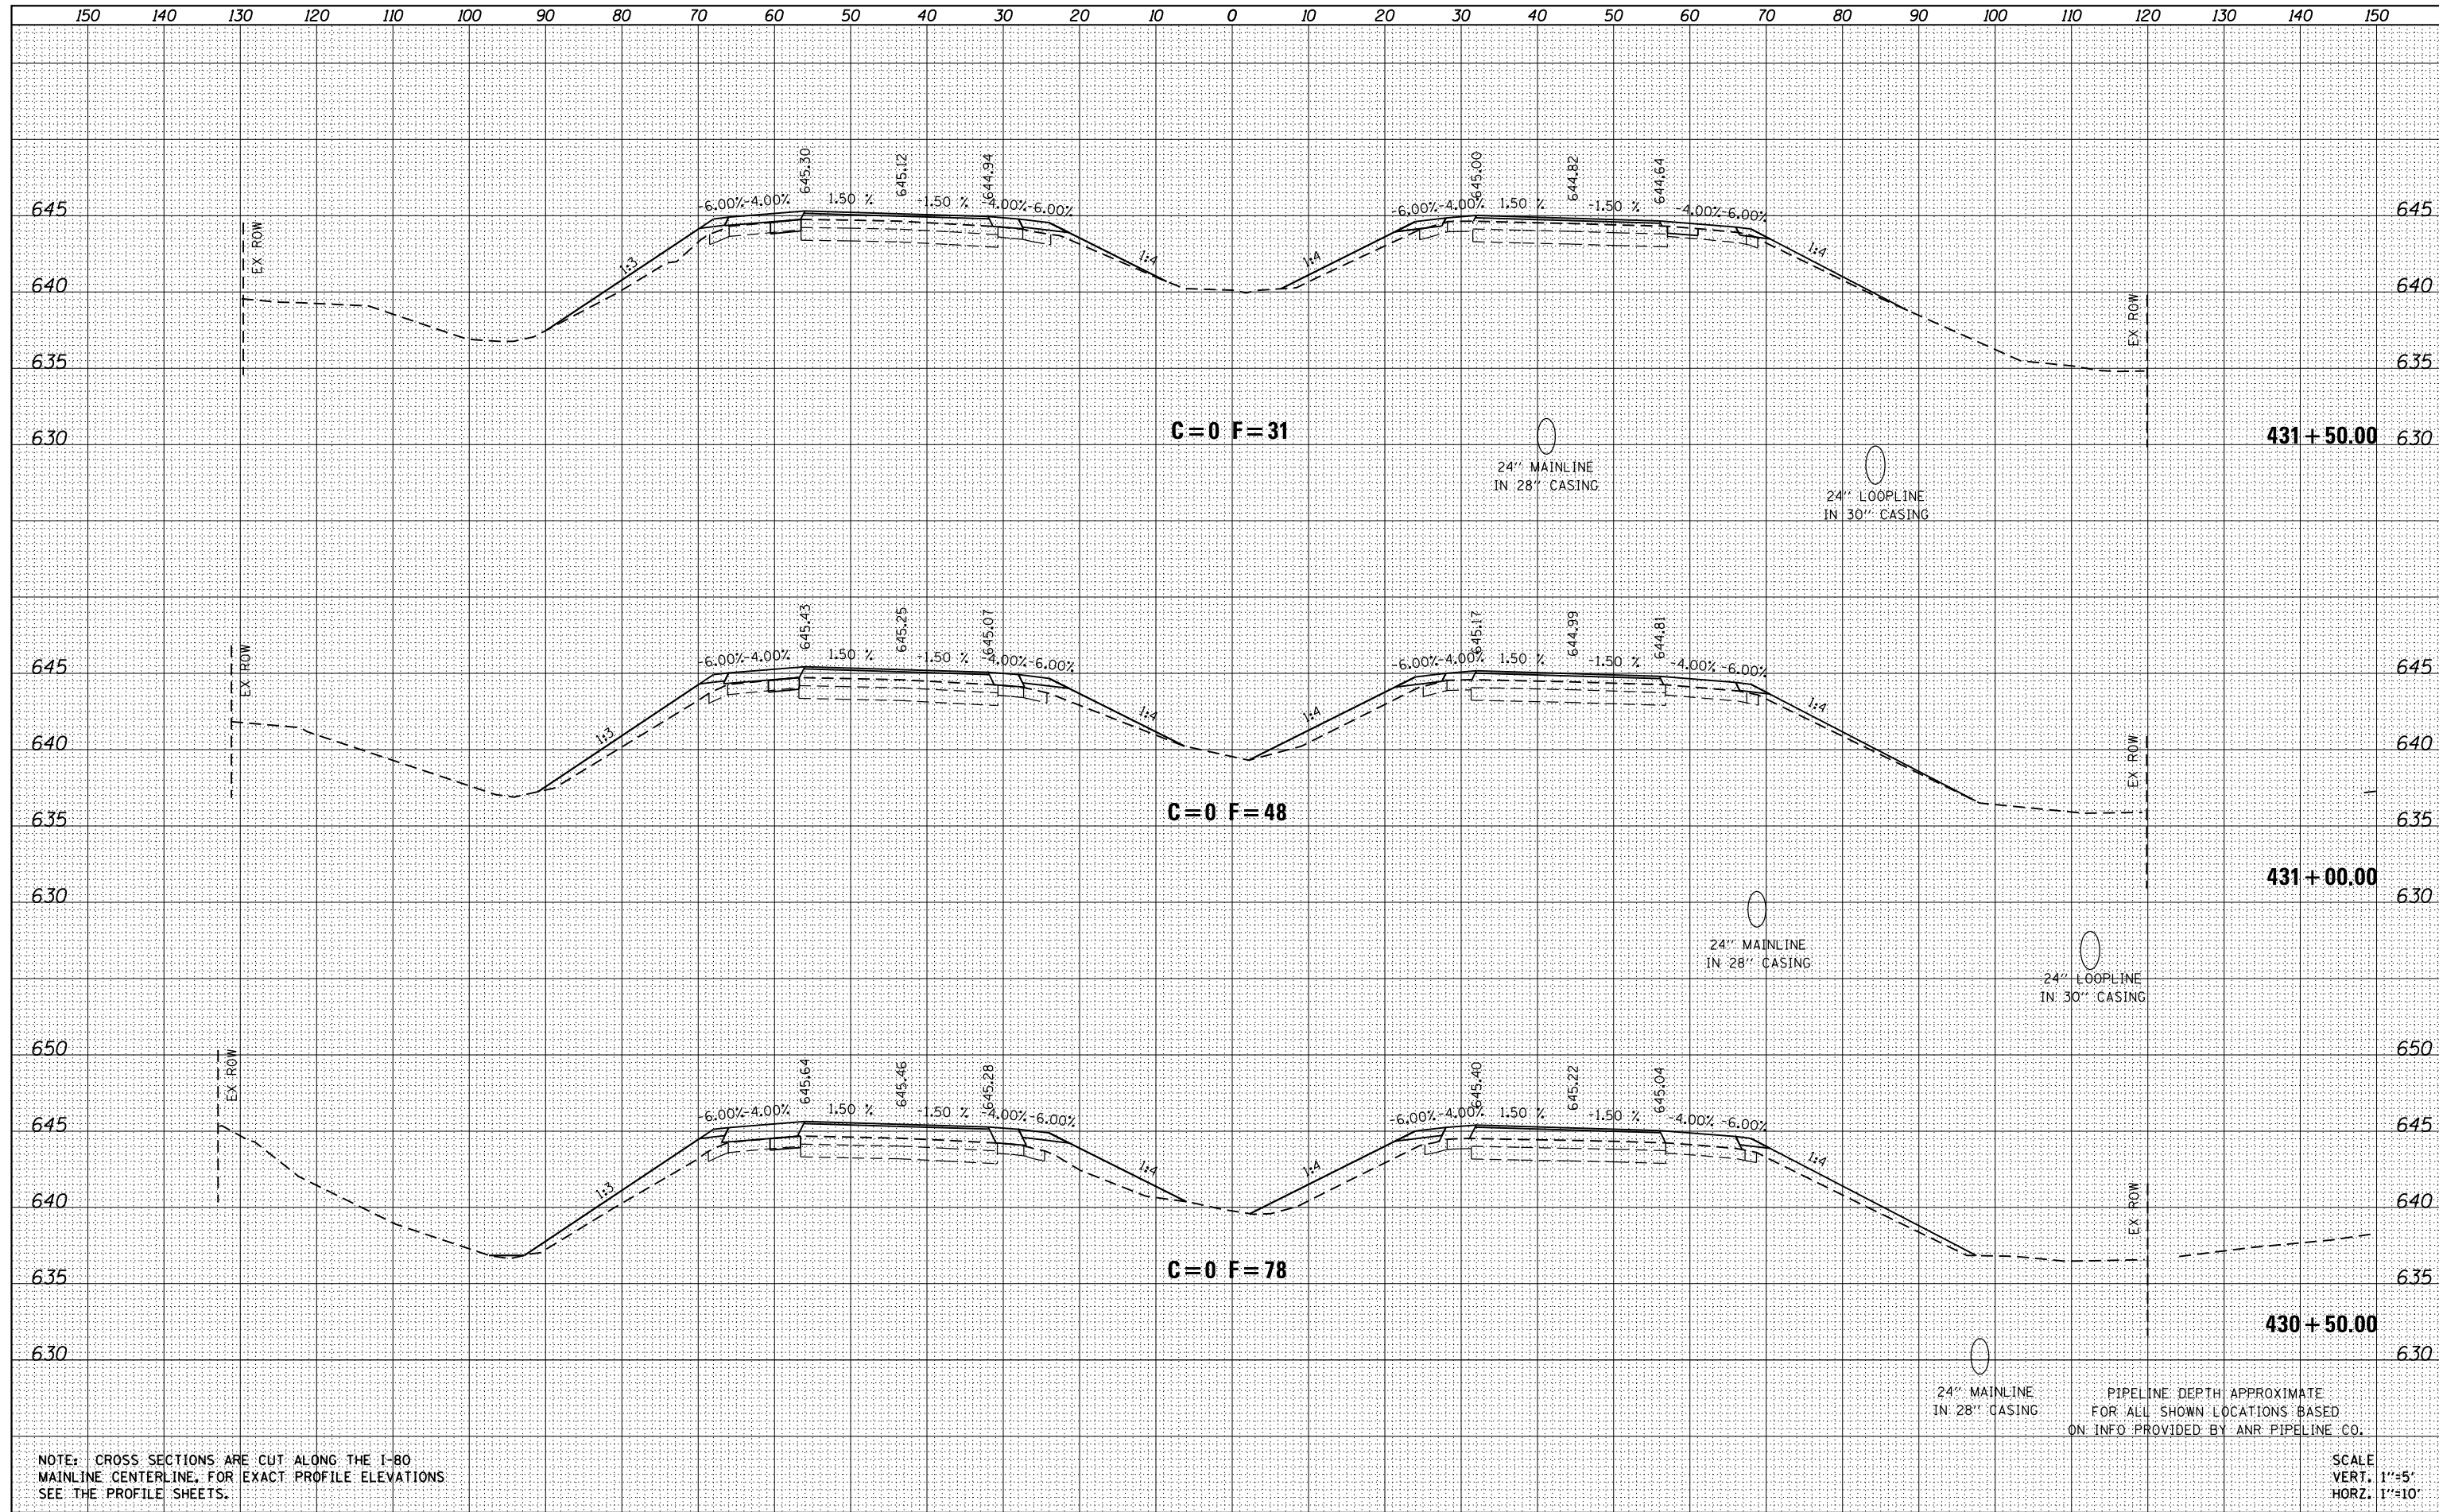

NOTE: CROSS SECTIONS ARE CUT ALONG THE I-80 MAINLINE CENTERLINE. FOR EXACT PROFILE ELEVATIONS SEE THE PROFILE SHEETS.

PIPELINE DEPTH APPROXIMATE FOR ALL SHOWN LOCATIONS BASED ON INFO PROVIDED BY ANR PIPELINE CO.

SCALE
VERT. 1"=5'
HORIZ. 1"=10'

FILE NAME = D366998-sht-xsec.dgn	USER NAME = brianheil	DESIGNED -	REVISED -	STATE OF ILLINOIS DEPARTMENT OF TRANSPORTATION	CROSS SECTION SHEETS I-80			F.A.I. RTÉ.	SECTION	COUNTY	TOTAL SHEETS	SHEET NO.
	PLOT TIME = 12:51:38 PM	DRAWN -	REVISED -		80	(06-2) BR-3,4	BUREAU	133	128			
	PLOT SCALE = 20.0000' / in.	CHECKED -	REVISED -		SCALE: 1"=10'	SHEET 11 OF 16 SHEETS	STA. 430+50.00 TO STA. 431+50.00	CONTRACT NO. 66998				
	PLOT DATE = 8/8/2013	DATE -	REVISED -		ILLINOIS FED. AID PROJECT							