
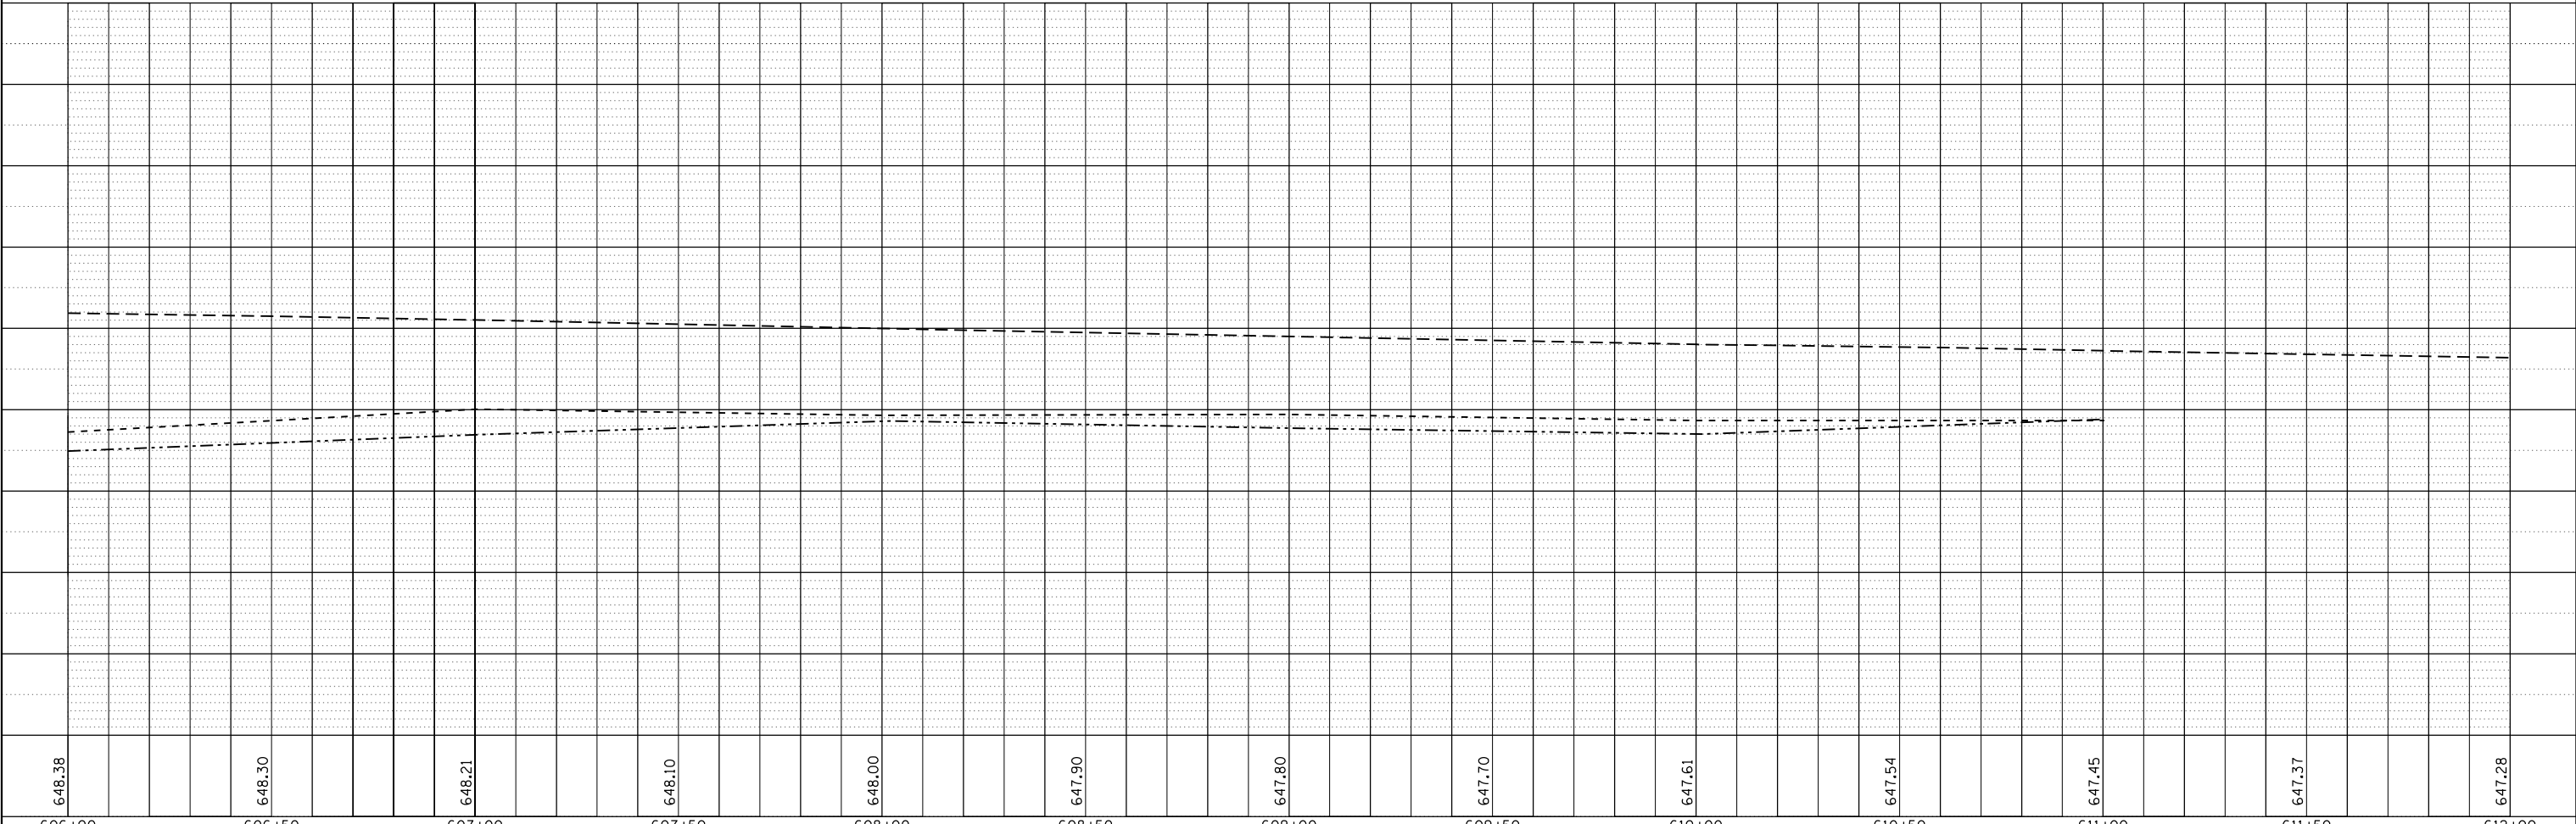


PLAN	SURVEYED	BY	DATE
	PLOTTED		
	GRADES CHECKED		
	STRUCTURE NOTATIONS CHECKED		
	NOTE BOOK NO.		
	FIELD FILE NAME		

PROFILE	SURVEYED	BY	DATE
	PLOTTED		
	GRADES CHECKED		
	STRUCTURE NOTATIONS CHECKED		
	NOTE BOOK NO.		
	FIELD FILE NAME		

**MATCH LINE STA. 606+00**

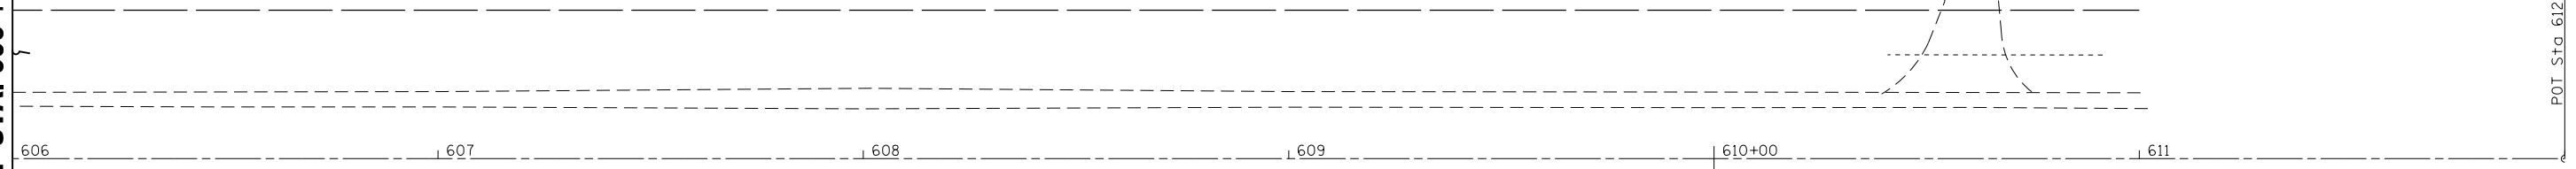

648.38	648.30	648.21	648.10	648.00	647.90	647.80	647.70	647.61	647.54	647.45	647.37	647.28
606+00	606+50	607+00	607+50	608+00	608+50	609+00	609+50	610+00	610+50	611+00	611+50	612+00

FILE NAME =	USER NAME = duncanbd
c:\pwork\pwork\duncanbd\dms68355\EP04	04-sh-t-plnpr.f.dgn
PLOT SCALE = 40.0000' / in.	
PLOT DATE = 8/12/2013	

DESIGNED -	REVISED -
DRAWN -	REVISED -
CHECKED -	REVISED -
DATE -	REVISED -

**STATE OF ILLINOIS  
DEPARTMENT OF TRANSPORTATION**

**PLAN & PROFILE**

SCALE: 1" = 20'    SHEET NO. 3 OF 3 SHEETS    STA. 606+00 TO STA. 612+00

F.A.S. RTE.	SECTION	COUNTY	TOTAL SHEETS	SHEET NO.
1323	102 BR	KANKAKEE	53	14
CONTRACT NO. 66B66			ILLINOIS FED. AID PROJECT	