
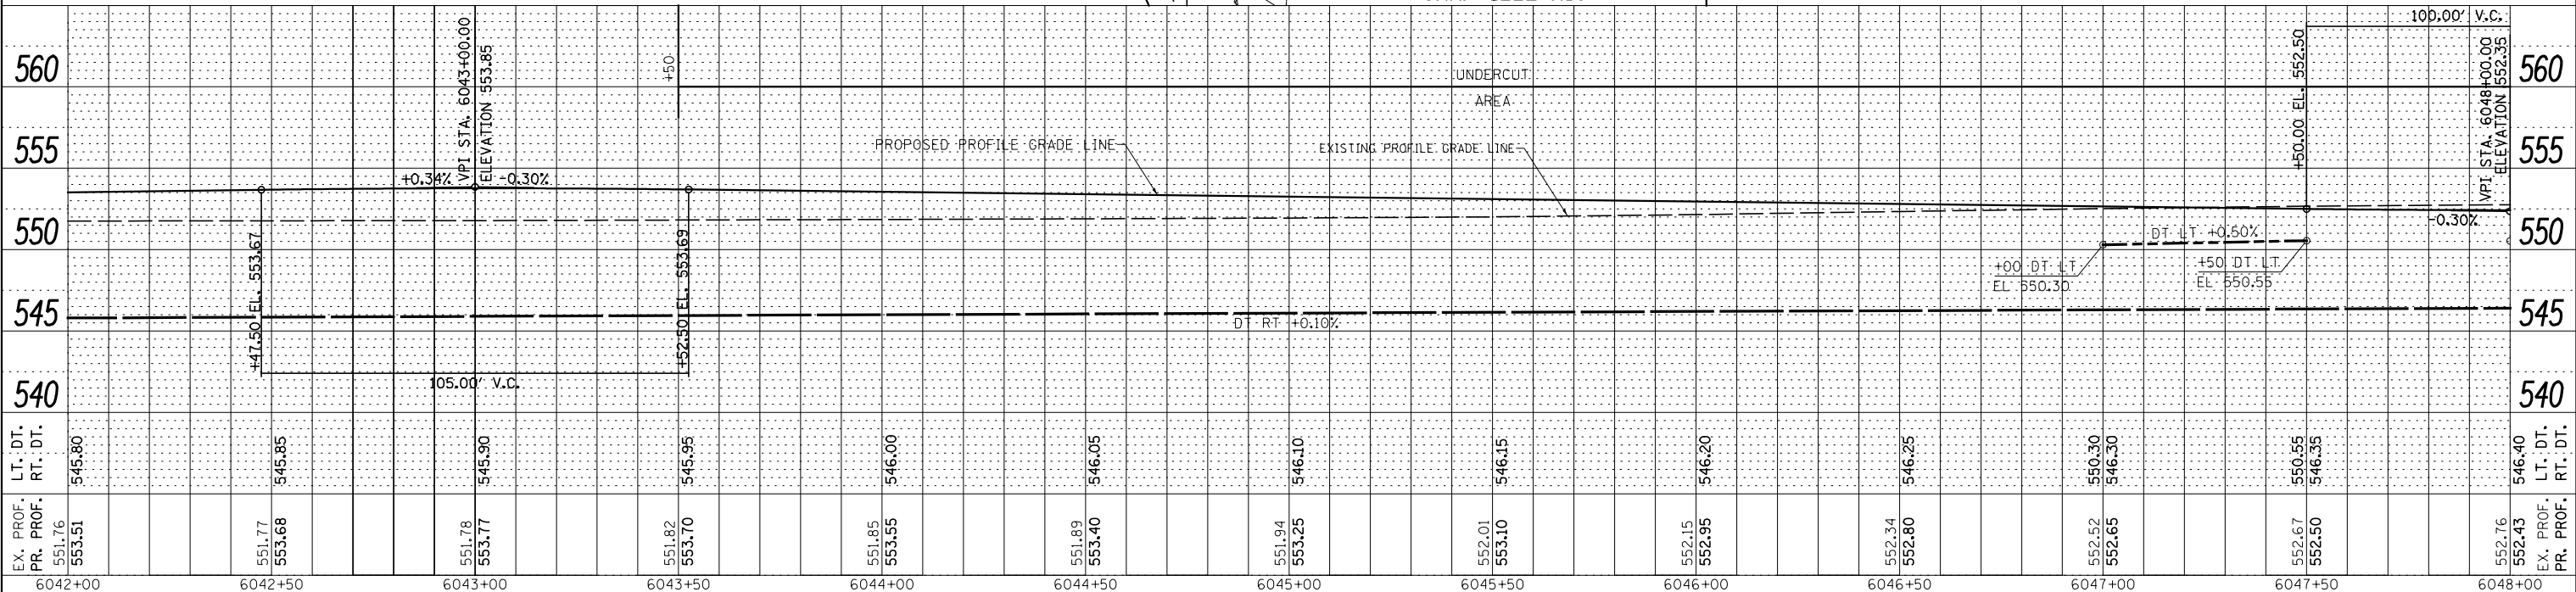


PLAN	SURVEYED	DATE
	PLOTTED	
	ALIGNED	
	CHECKED	
	FILED	
	NO.	

PROFILE	SURVEYED	DATE
	PLOTTED	
	GRADES	
	CHECKED	
	STRUCTURE	
	NOTATIONS	
	CPROD	
	NO.	

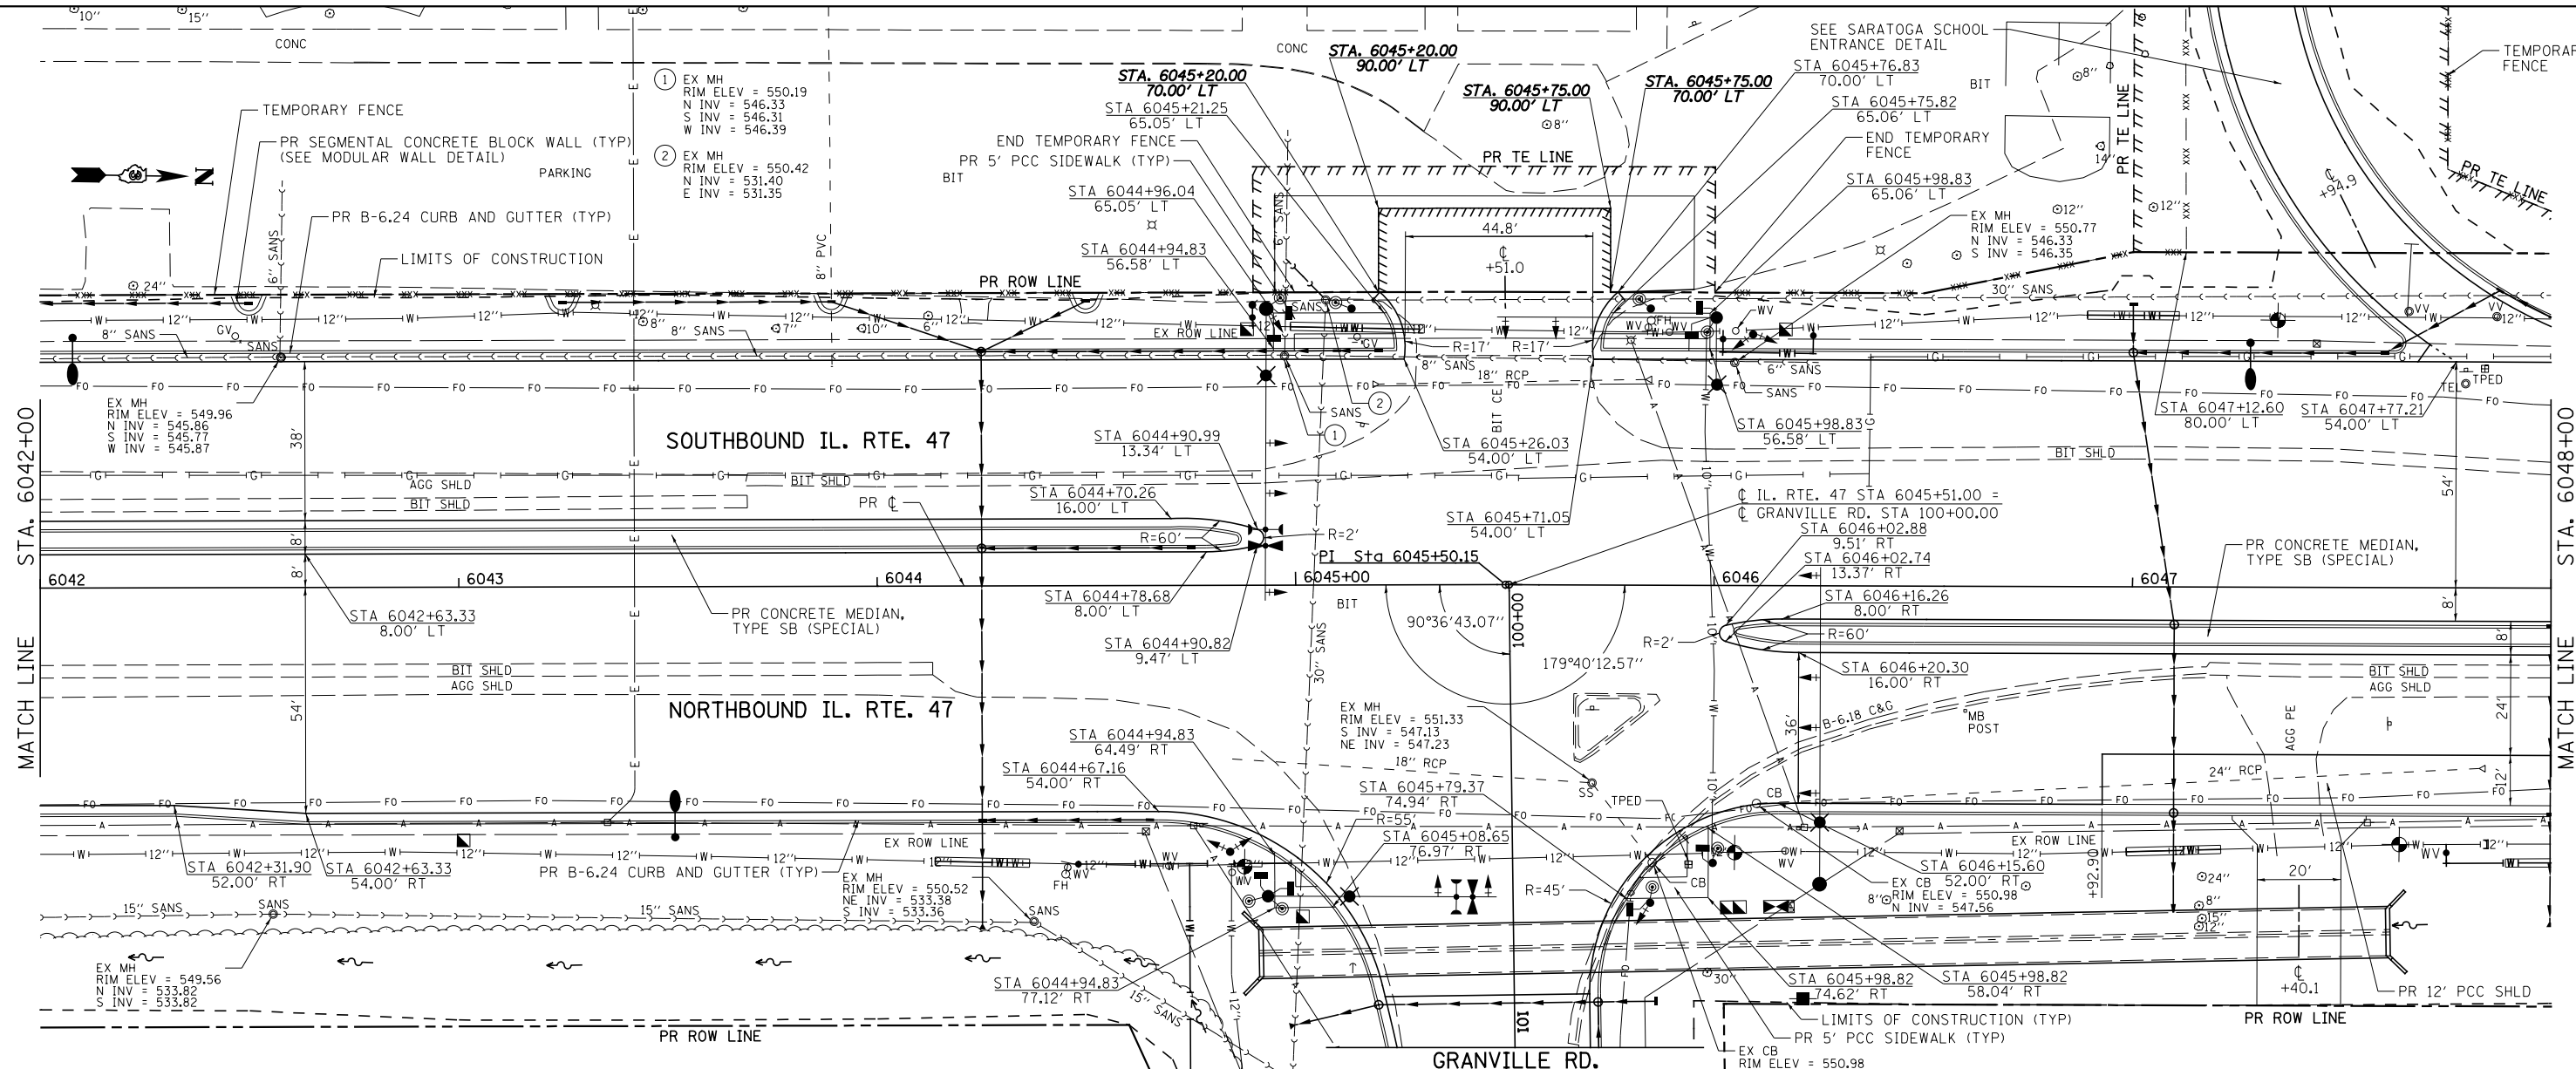

FILE NAME =	USER NAME = bdecreane	DESIGNED - LDZ	REVISED -
V:\3195\66883 (South Section)\CADD Sheets\0366883-sht-plnprf-4.dgn		DRAWN - SRH/RMD	REVISED -
		CHECKED - DJD	REVISED -
SHT_PLNPRF		DATE - 7/15/2013	REVISED -

**STATE OF ILLINOIS
DEPARTMENT OF TRANSPORTATION**

**IL. RTE. 47
PLAN & PROFILE**

SCALE: H=20 V=5 SHEET 4 OF 34 SHEETS STA. 6042+00 TO STA. 6048+00

F.A.P. RTE.	SECTION	COUNTY	TOTAL SHEETS	SHEET NO.
326	(110)R, BR & BR-1	GRUNDY	644	115
CONTRACT NO. 66883			ILLINOIS FED. AID PROJECT	