
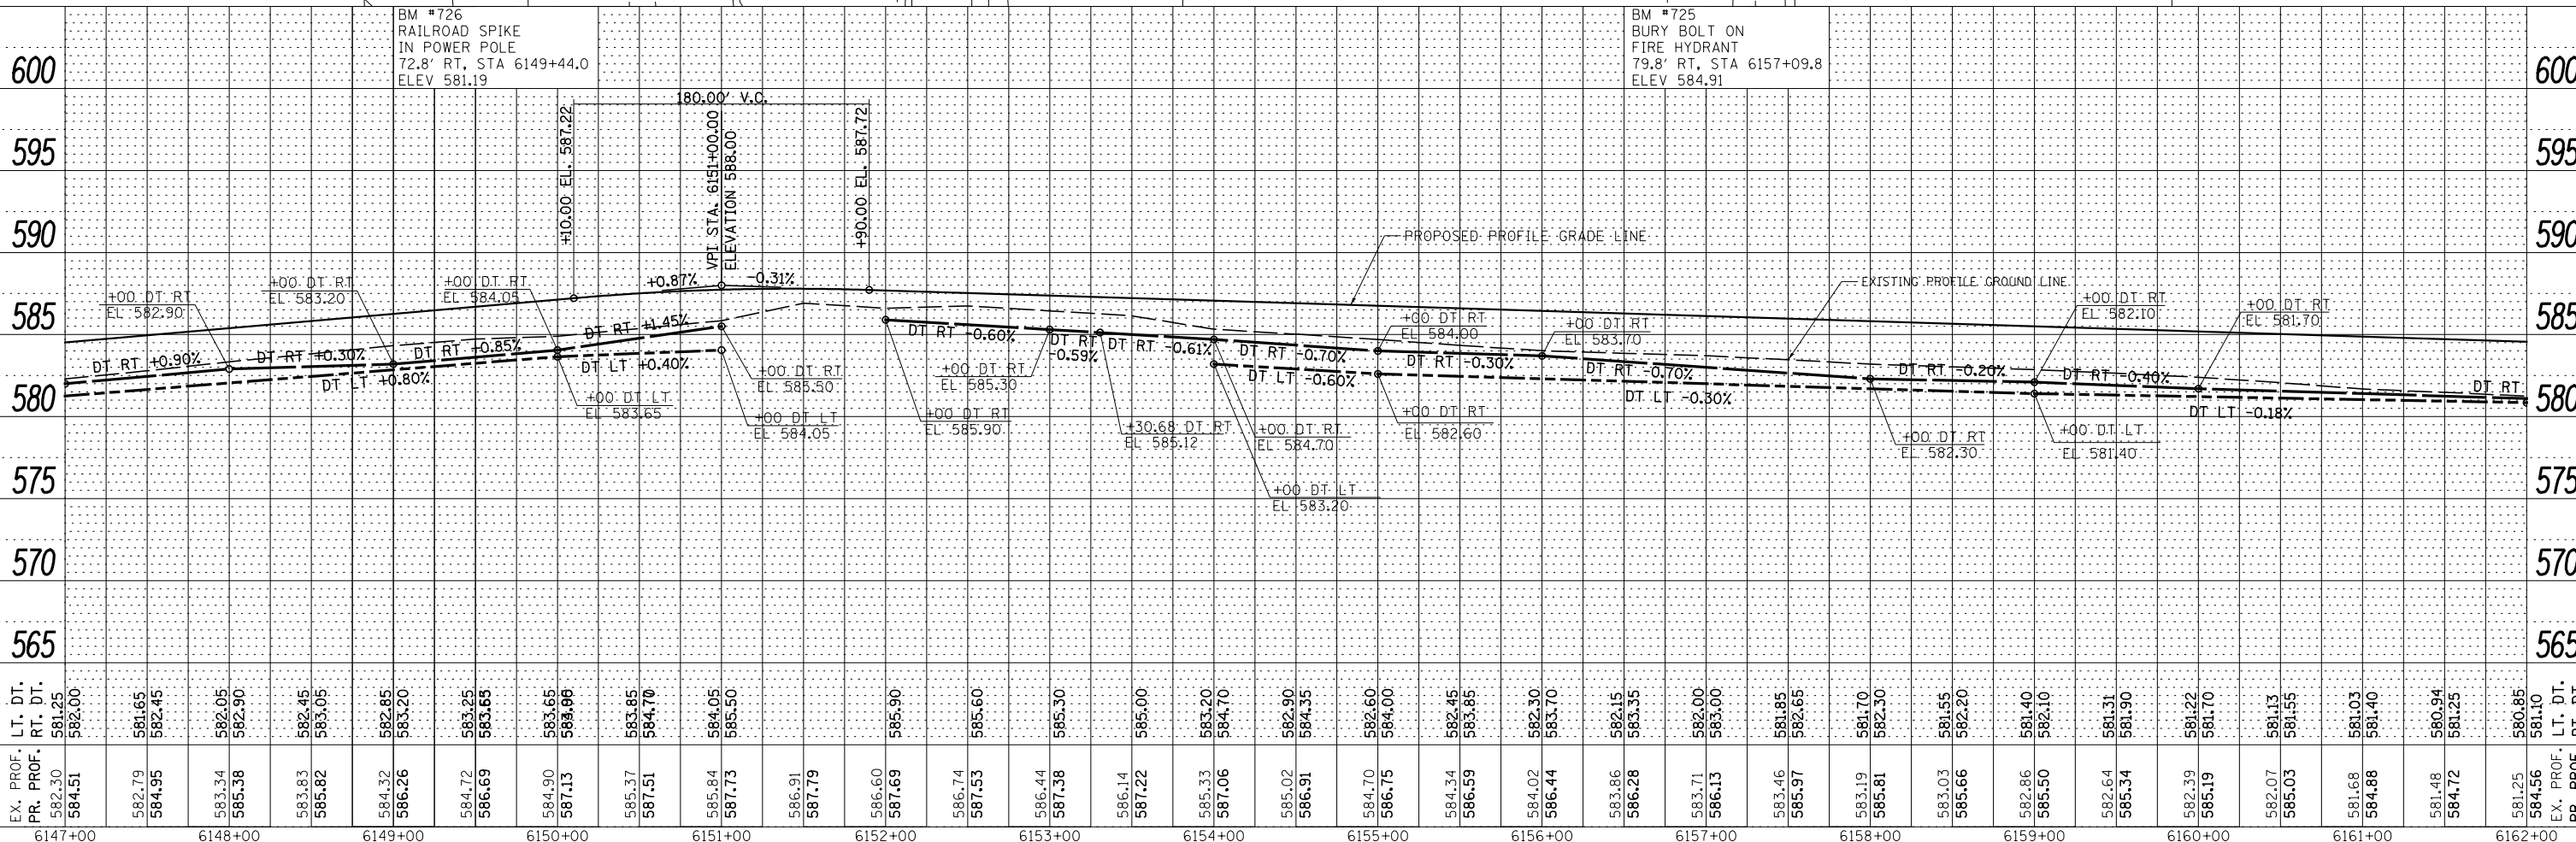


DATE	
BY	
PLAN	SURVEYED
	PLOTTED
	ALIGNED
	CHECKED
	DESIGNED
	NO. _____
	FILE NAME _____

DATE	
BY	
PROFILE	SURVEYED
	GRADES CHECKED
	STRUCTURE NOTATIONS OK'D
	NO. _____
	FILE NAME _____

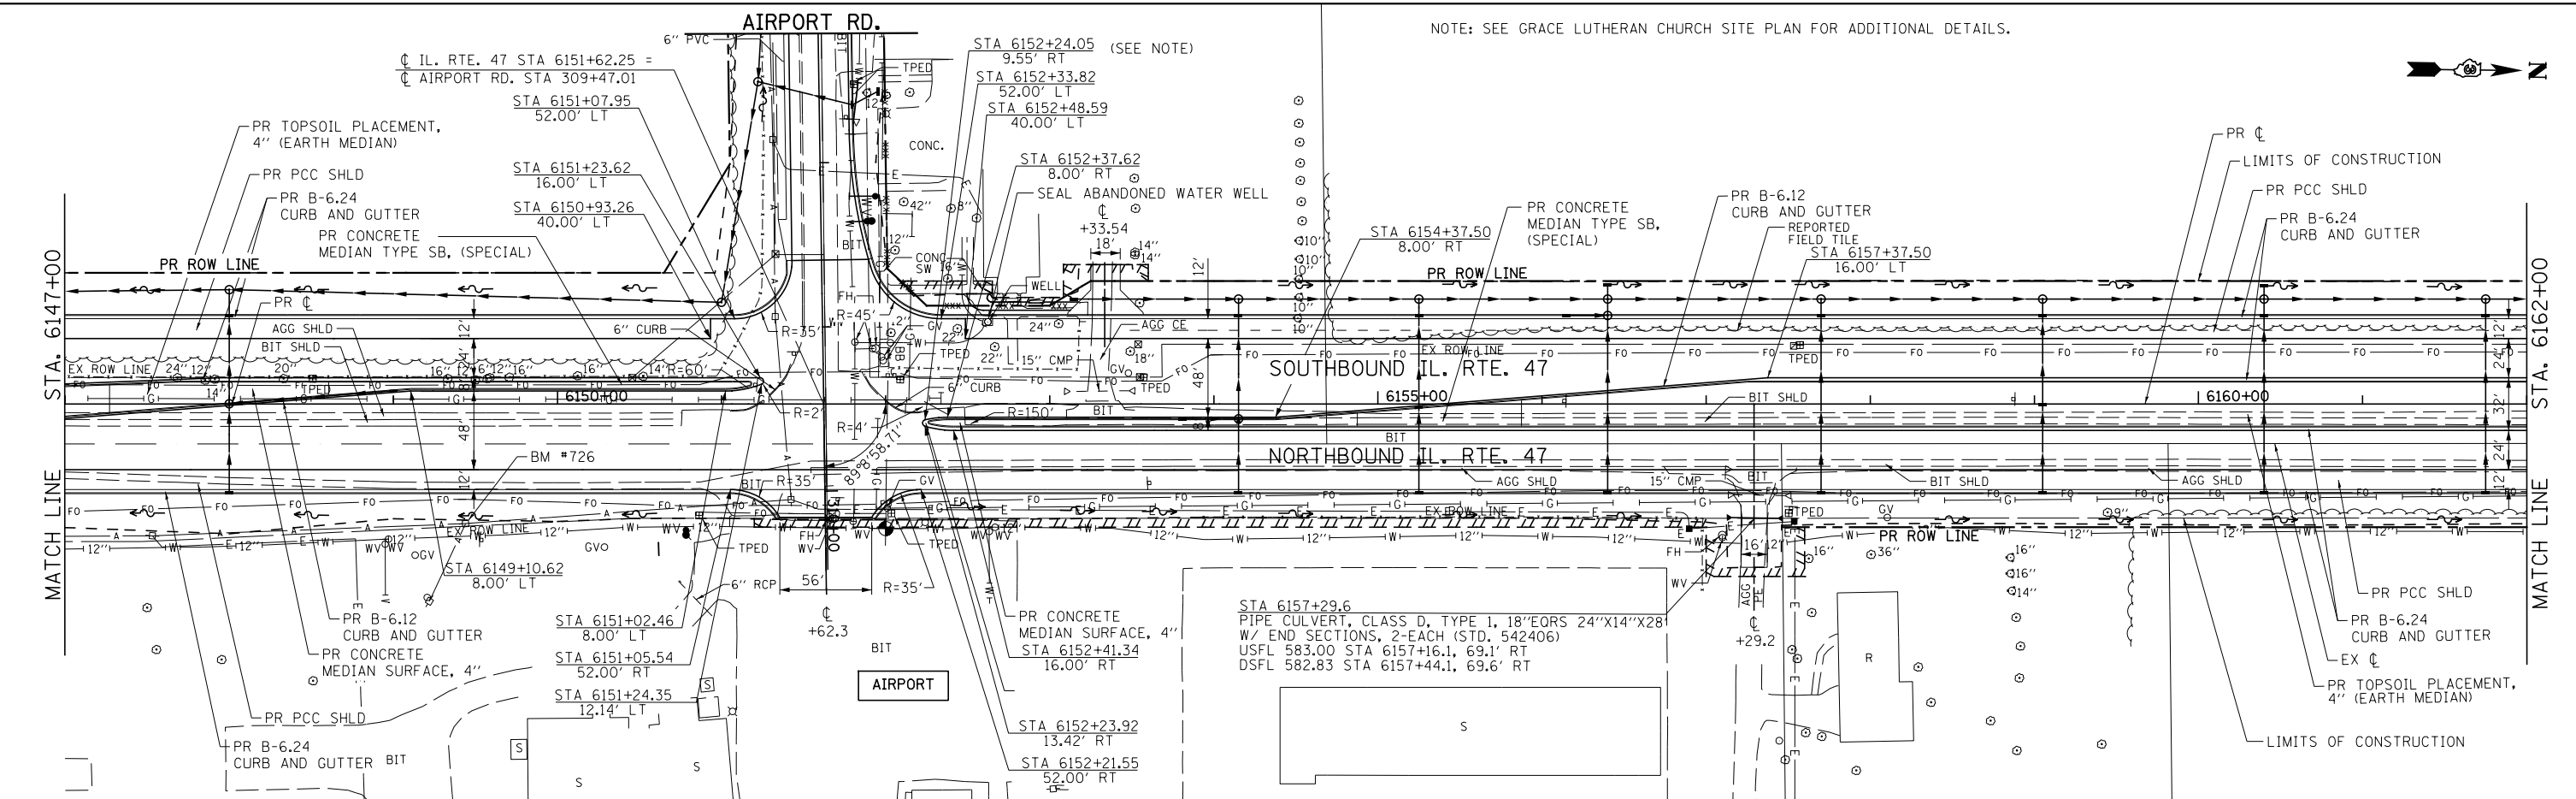

FILE NAME =	USER NAME = bdcraene	DESIGNED - HLC	REVISED -
V:\3195\66883 (South Section)\CADD Sheets\0366883-sht-plnpr-f-14.dgn		DRAWN - HLC	REVISED -
		CHECKED - CAS	REVISED -
		DATE - 7/15/2013	REVISED -

<b>STATE OF ILLINOIS</b>		<b>IL. RTE. 47</b>	
<b>DEPARTMENT OF TRANSPORTATION</b>		<b>PLAN &amp; PROFILE</b>	
F.A.P. RTE. 326	SECTION (110IR, BR & BR-1)	COUNTY GRUNDY	TOTAL SHEETS 644
SCALE: H=50 V=5		SHEET 14 OF 34 SHEETS	
STA. 6147+00 TO STA. 6162+00		CONTRACT NO. 66B83	
ILLINOIS FED. AID PROJECT			