
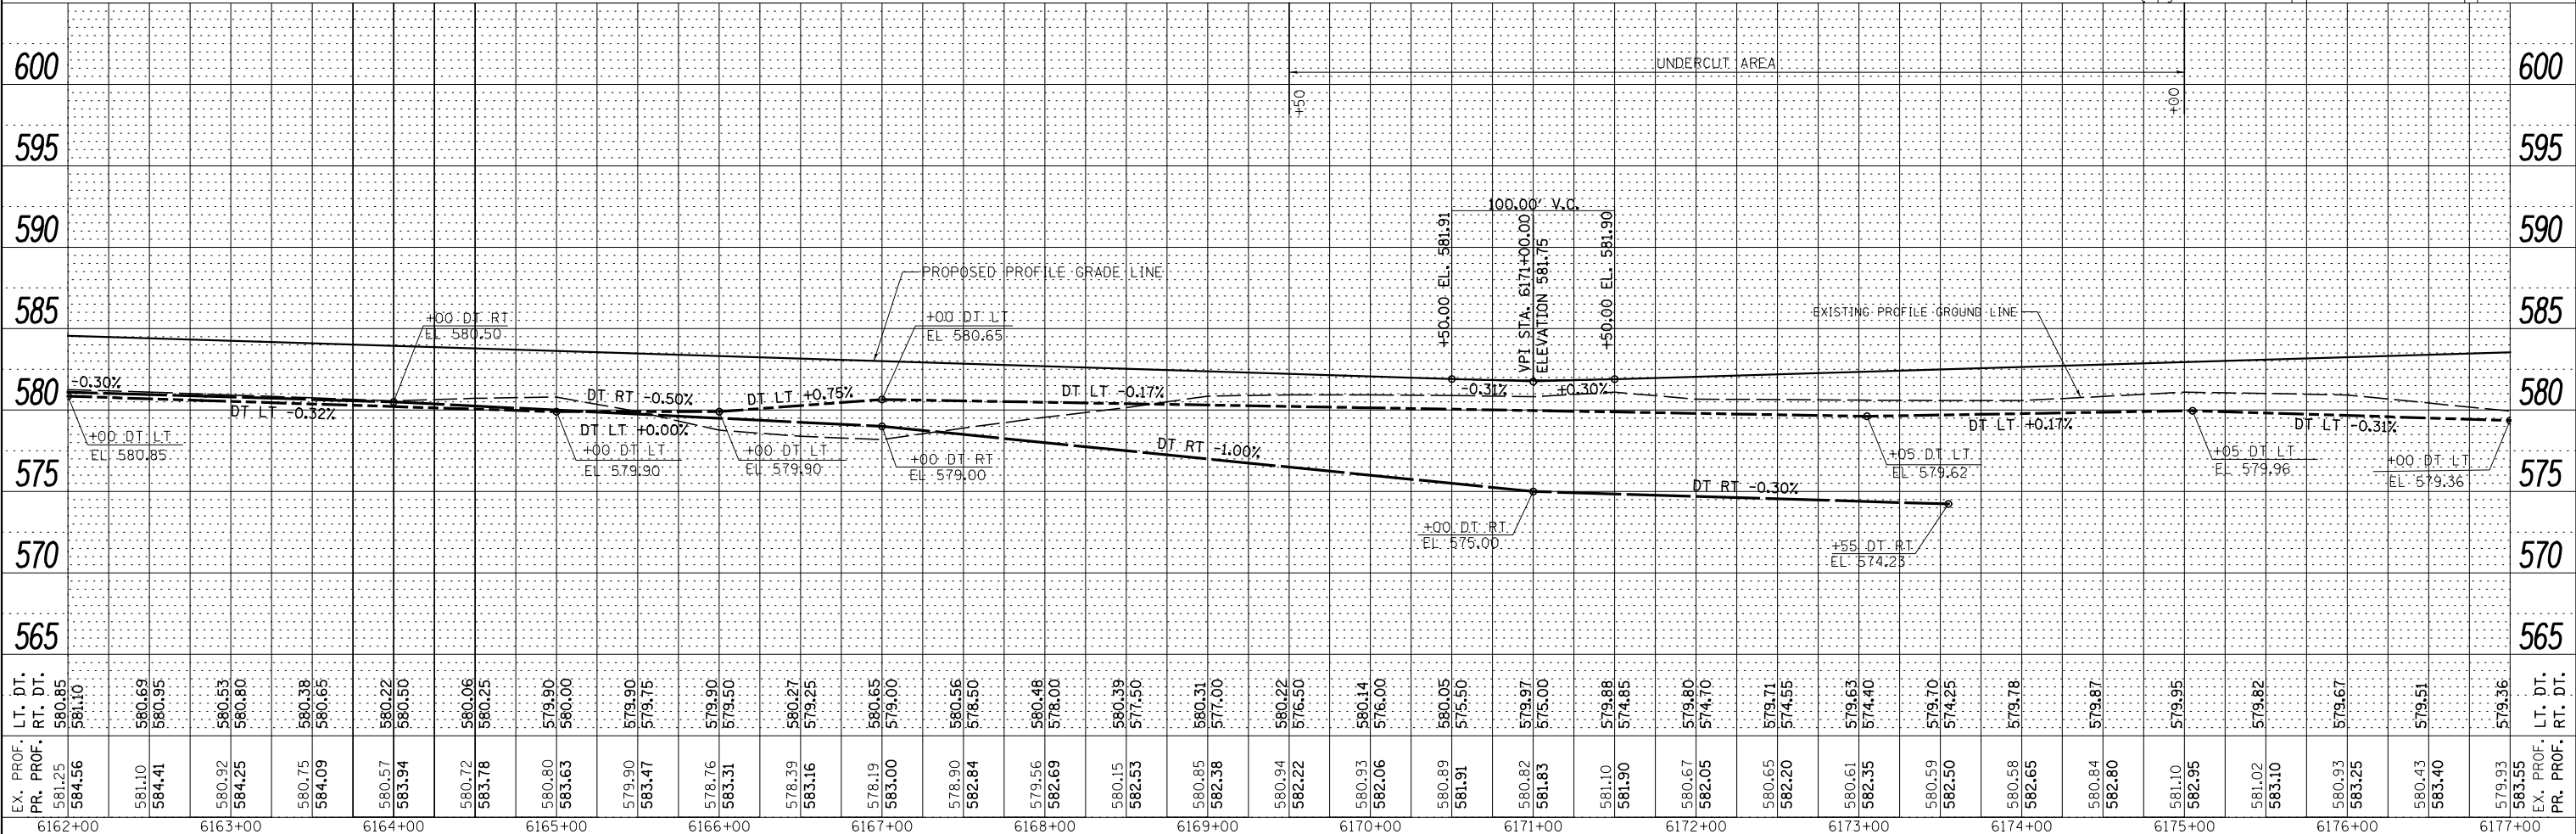


PLAN	SURVEYED	BY	DATE
	PLOTTED		
	GRADES CHECKED		
	STRUCTURE NOTATIONS CHECKED		
	NOTE BOOK NO.		
	CADD FILE NAME		

PROFILE	SURVEYED	BY	DATE
	PLOTTED		
	GRADES CHECKED		
	STRUCTURE NOTATIONS CHECKED		
	NOTE BOOK NO.		
	CADD FILE NAME		

PROP. CURVE IL47P12.06  
 PI STA. = 6165+80.55  
 $\Delta = 4^\circ 23' 24''$  (LT)  
 $D = 0^\circ 42' 58''$   
 $R = 8,000.00'$   
 $T = 306.64'$   
 $L = 612.98'$   
 $E = 5.87'$   
 P.C. STA. = 6162+73.91  
 P.T. STA. = 6168+86.89

PROP. CURVE IL47P12.07  
 PI STA. = 6171+98.97  
 $\Delta = 4^\circ 28' 05''$  (RT)  
 $D = 0^\circ 42' 58''$   
 $R = 8,000.00'$   
 $T = 312.08'$   
 $L = 623.85'$   
 $E = 6.08'$   
 P.C. STA. = 6168+86.89  
 P.T. STA. = 6175+10.73

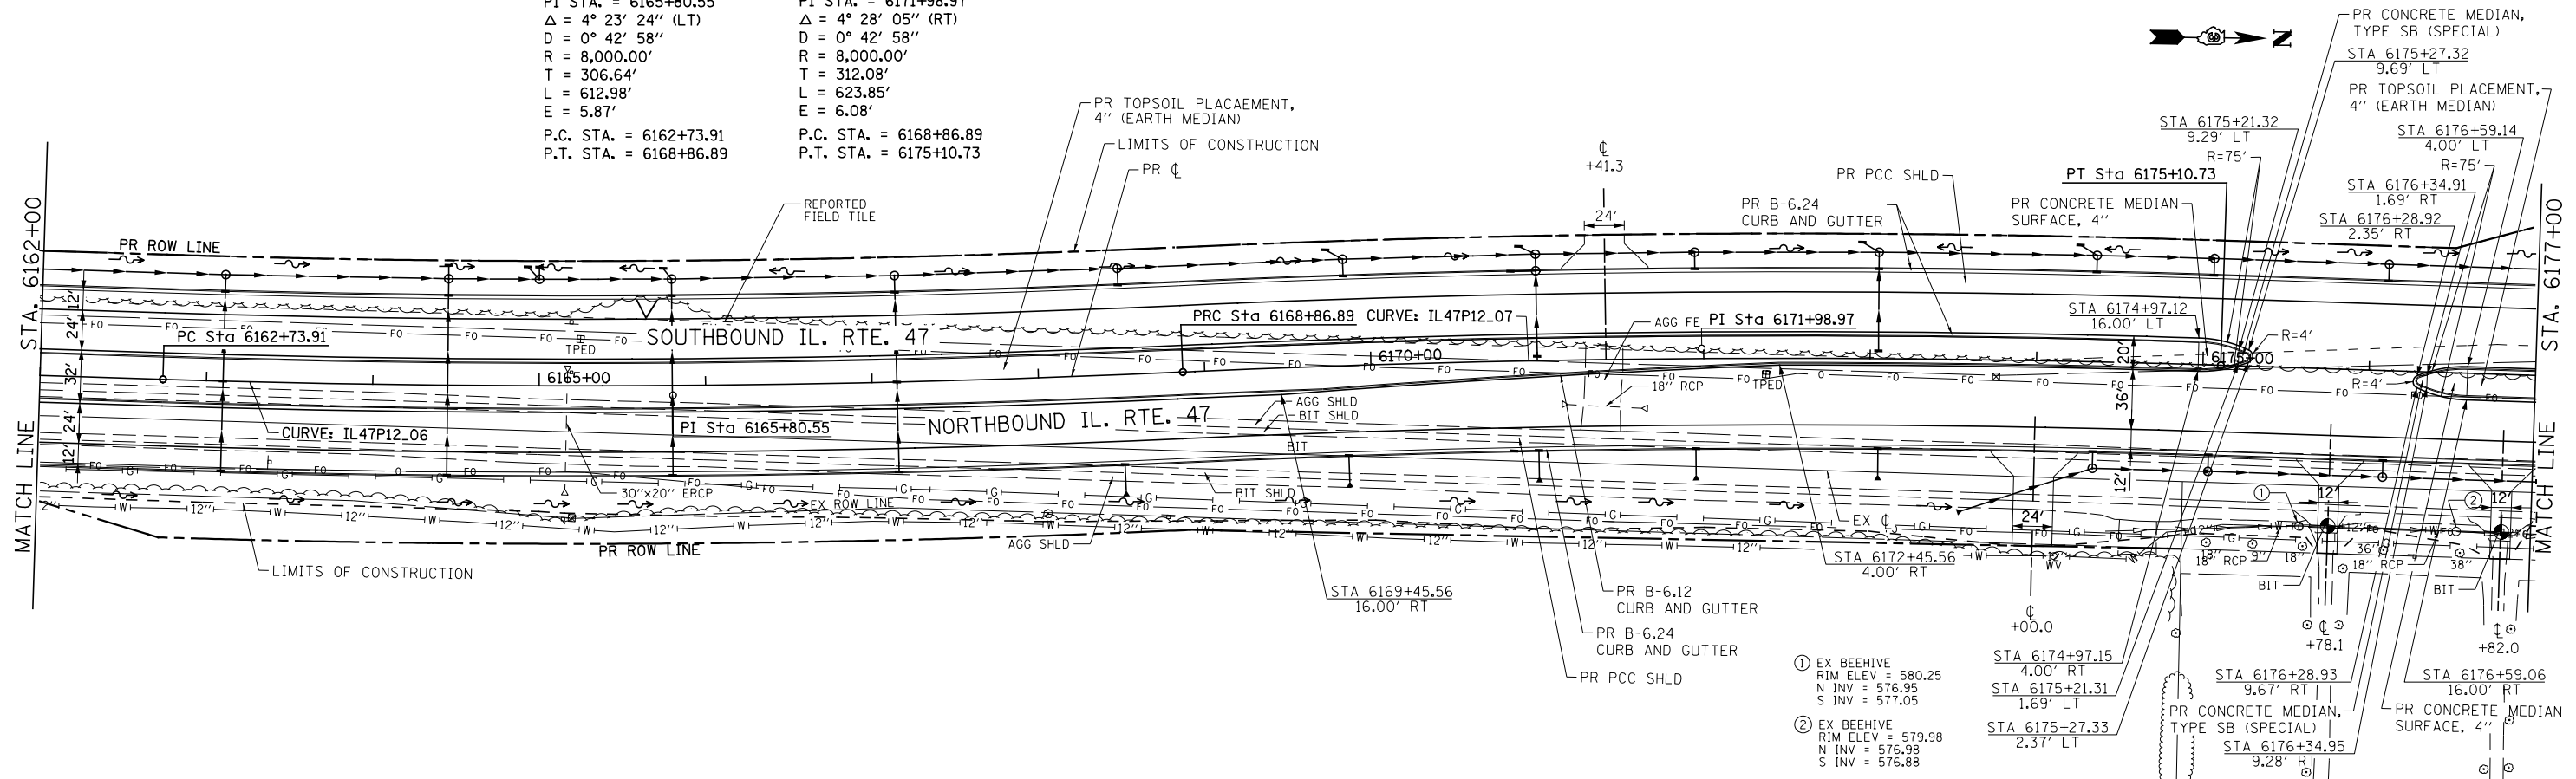

FILE NAME =	USER NAME = bdcraene	DESIGNED - HLC	REVISED -	<b>STATE OF ILLINOIS</b> <b>DEPARTMENT OF TRANSPORTATION</b>	<b>IL. RTE. 47</b> <b>PLAN &amp; PROFILE</b>	F.A.P. RTE. 326	SECTION (110)R, BR & BR-1	COUNTY GRUNDY	TOTAL SHEETS 644	SHEET NO. 126		
SHT_PLNPRF	PLOT SCALE = 100.0000' / in.	CHECKED - CAS	REVISED -			SCALE: H=50 V=5	SHEET 15 OF 34 SHEETS	STA. 6162+00 TO STA. 6177+00	CONTRACT NO. 66B83			
	PLOT DATE = 8/6/2013	DATE - 7/15/2013	REVISED -			ILLINOIS FED. AID PROJECT						