
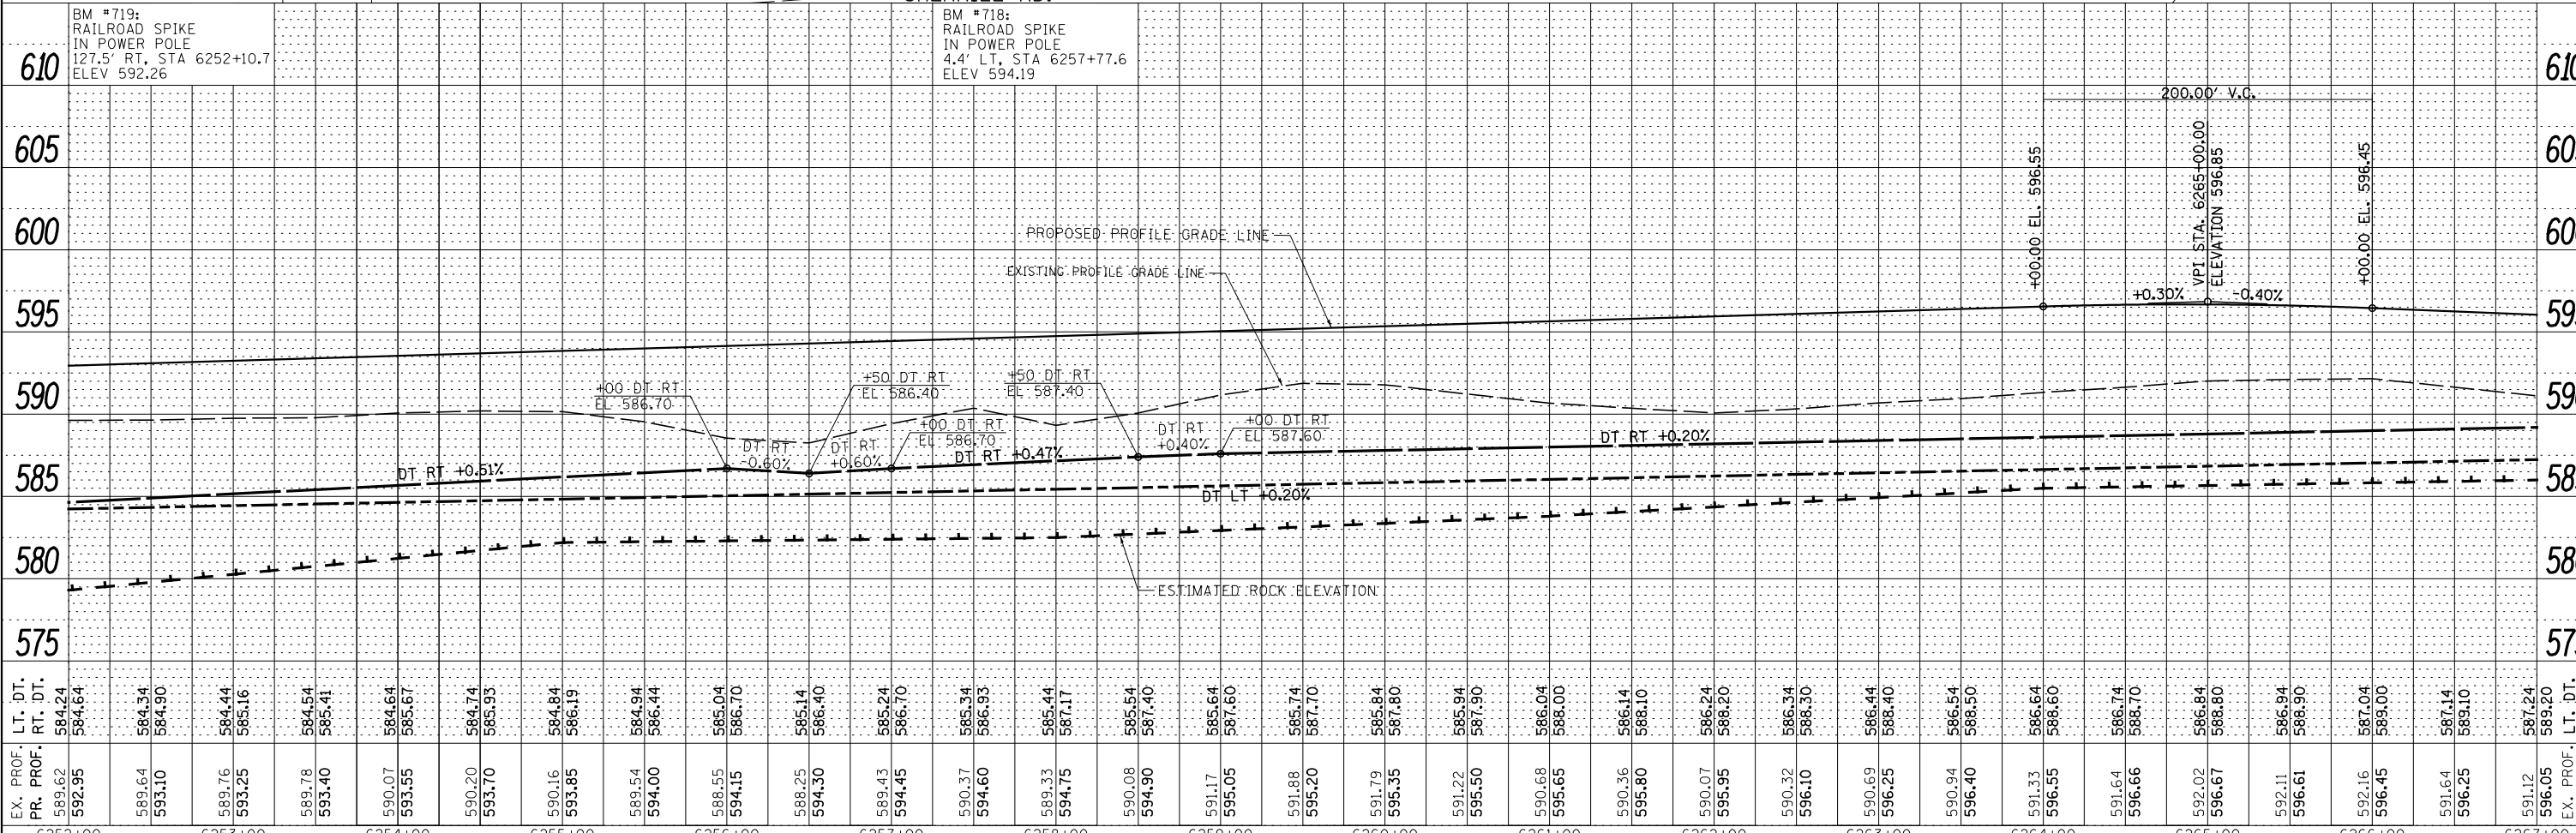


DATE	
BY	
PLAN	SURVEYED
	NOTED
	CHECKED
	ALIGNED
	FILED
	NO.

DATE	
BY	
PROFILE	SURVEYED
	NOTED
	CHECKED
	GRADES
	STRUCTURE
	NOTATIONS
	CHKD
	NO.

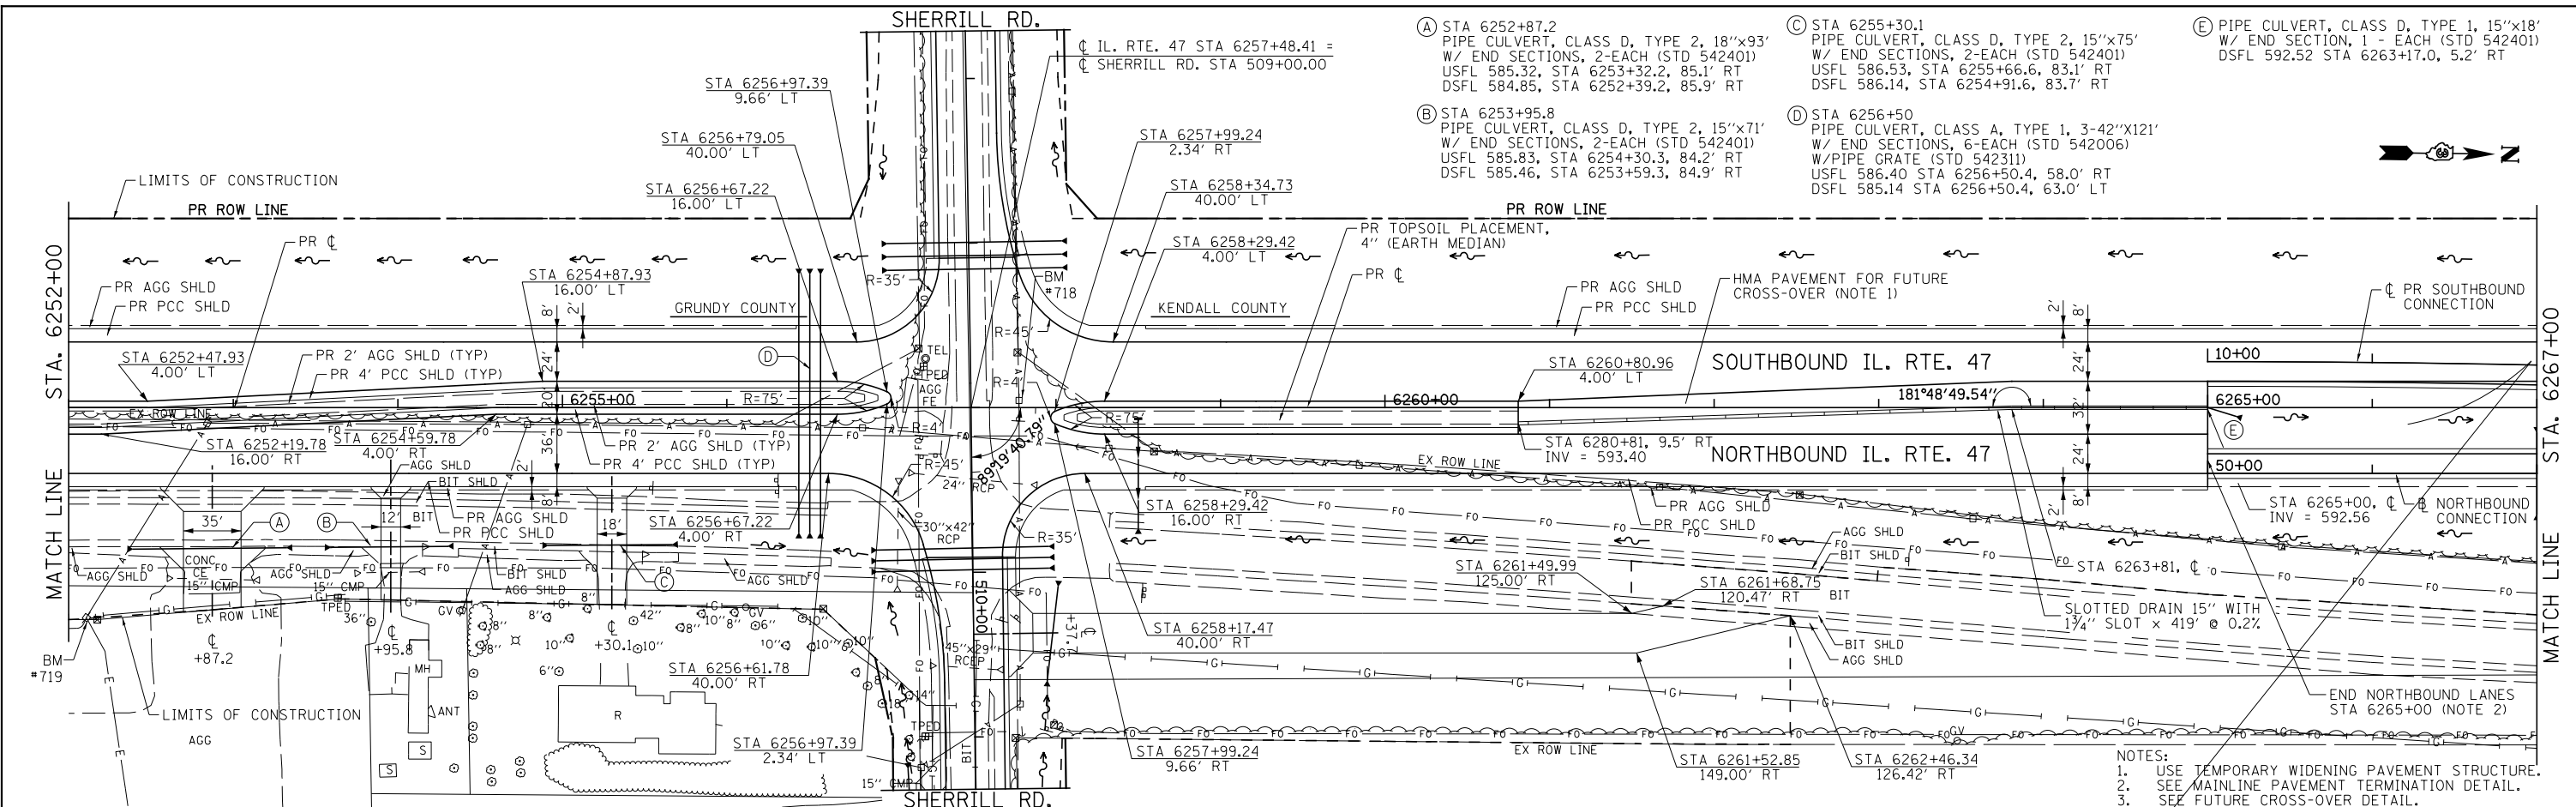

FILE NAME =	USER NAME = bdcraene	DESIGNED - HLC	REVISED -	STATE OF ILLINOIS DEPARTMENT OF TRANSPORTATION	IL. RTE. 47 PLAN & PROFILE	F.A.P. RTE. 326	SECTION (110IR, BR & BR-1)	COUNTY GRUNDY	TOTAL SHEETS 644	SHEET NO. 132		
V:\3195\66883 (South Section)\CADD Sheets\0366883-sh-t-plnpr-f-21.dgn	PLOT SCALE = 100.0000' / in.	CHECKED - CAS	REVISED -			SCALE: H=50 V=5	SHEET 21 OF 34 SHEETS	STA. 6252+00 TO STA. 6267+00	CONTRACT NO. 66B83		ILLINOIS FED. AID PROJECT	
SHI_PLNPRF	PLOT DATE = 8/6/2013	DATE - 7/15/2013	REVISED -									