
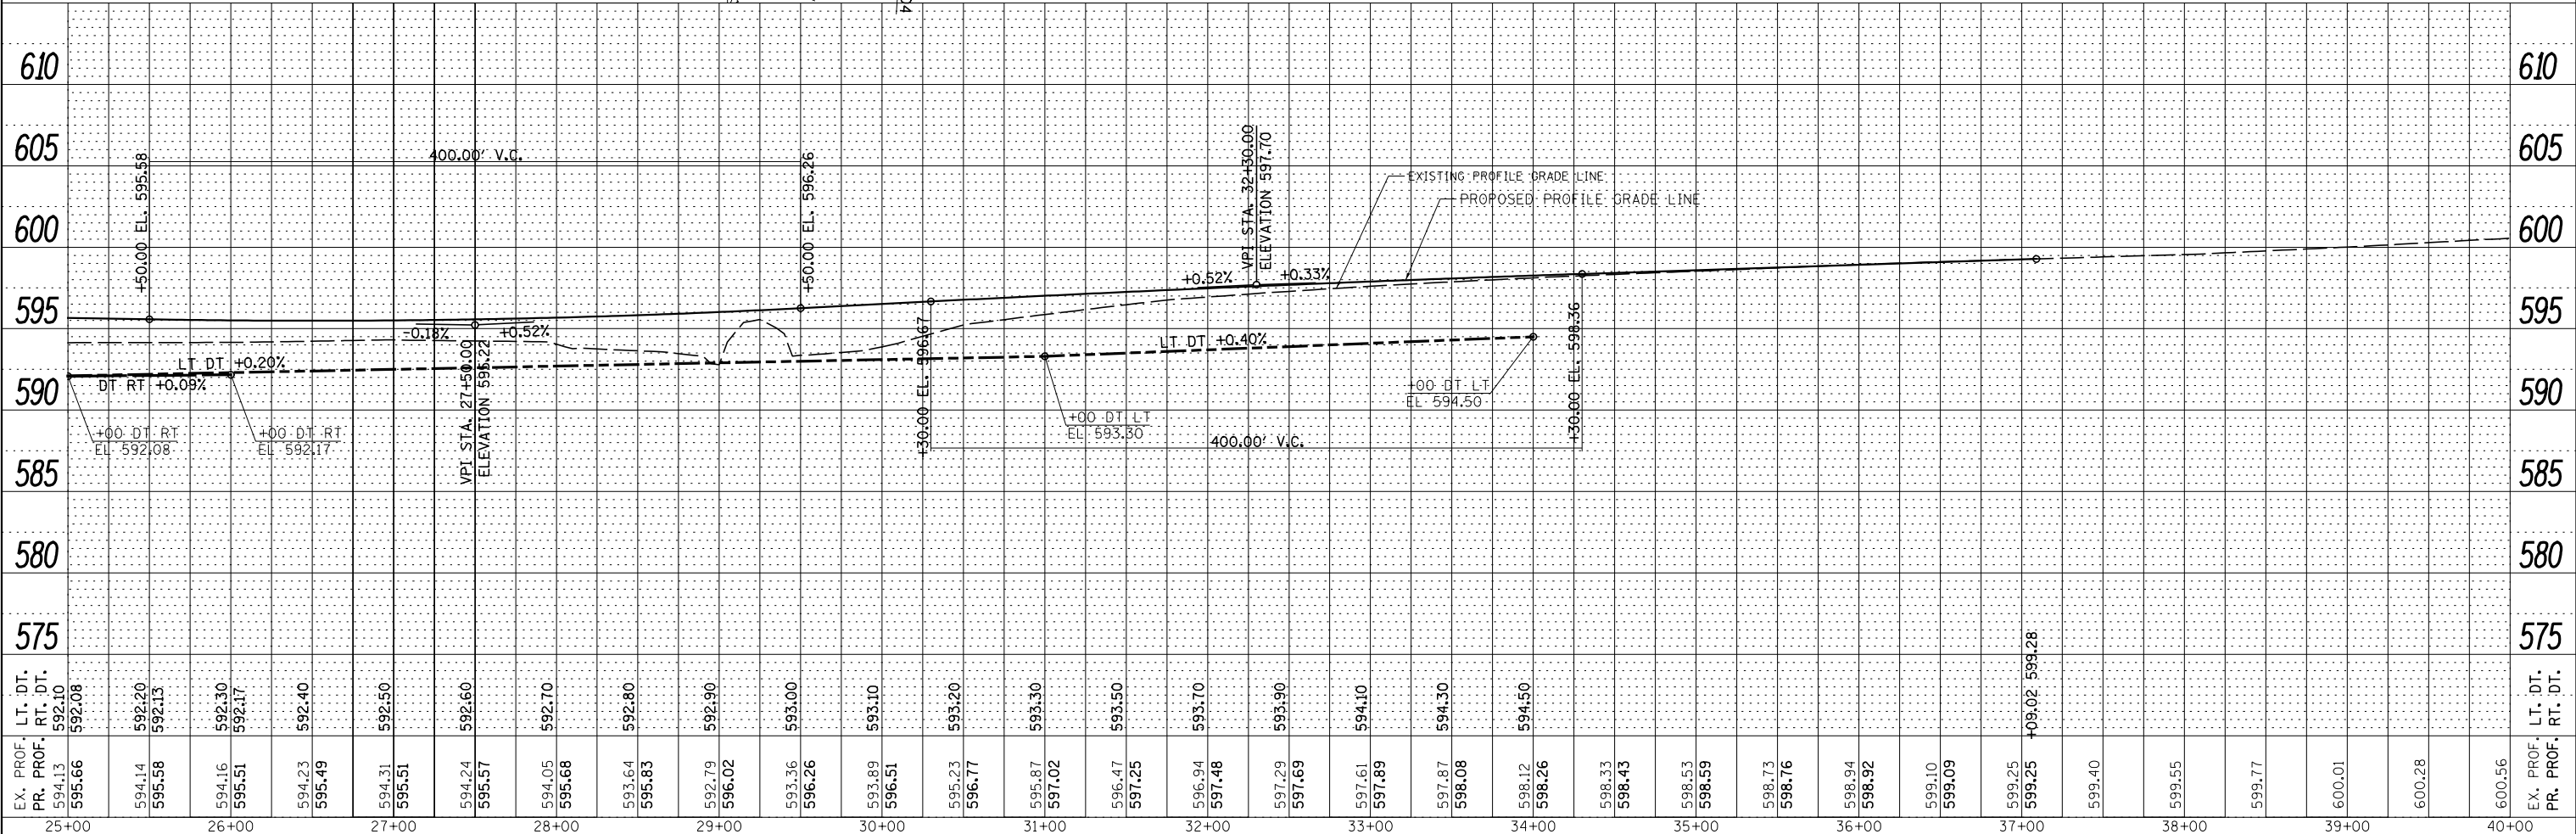
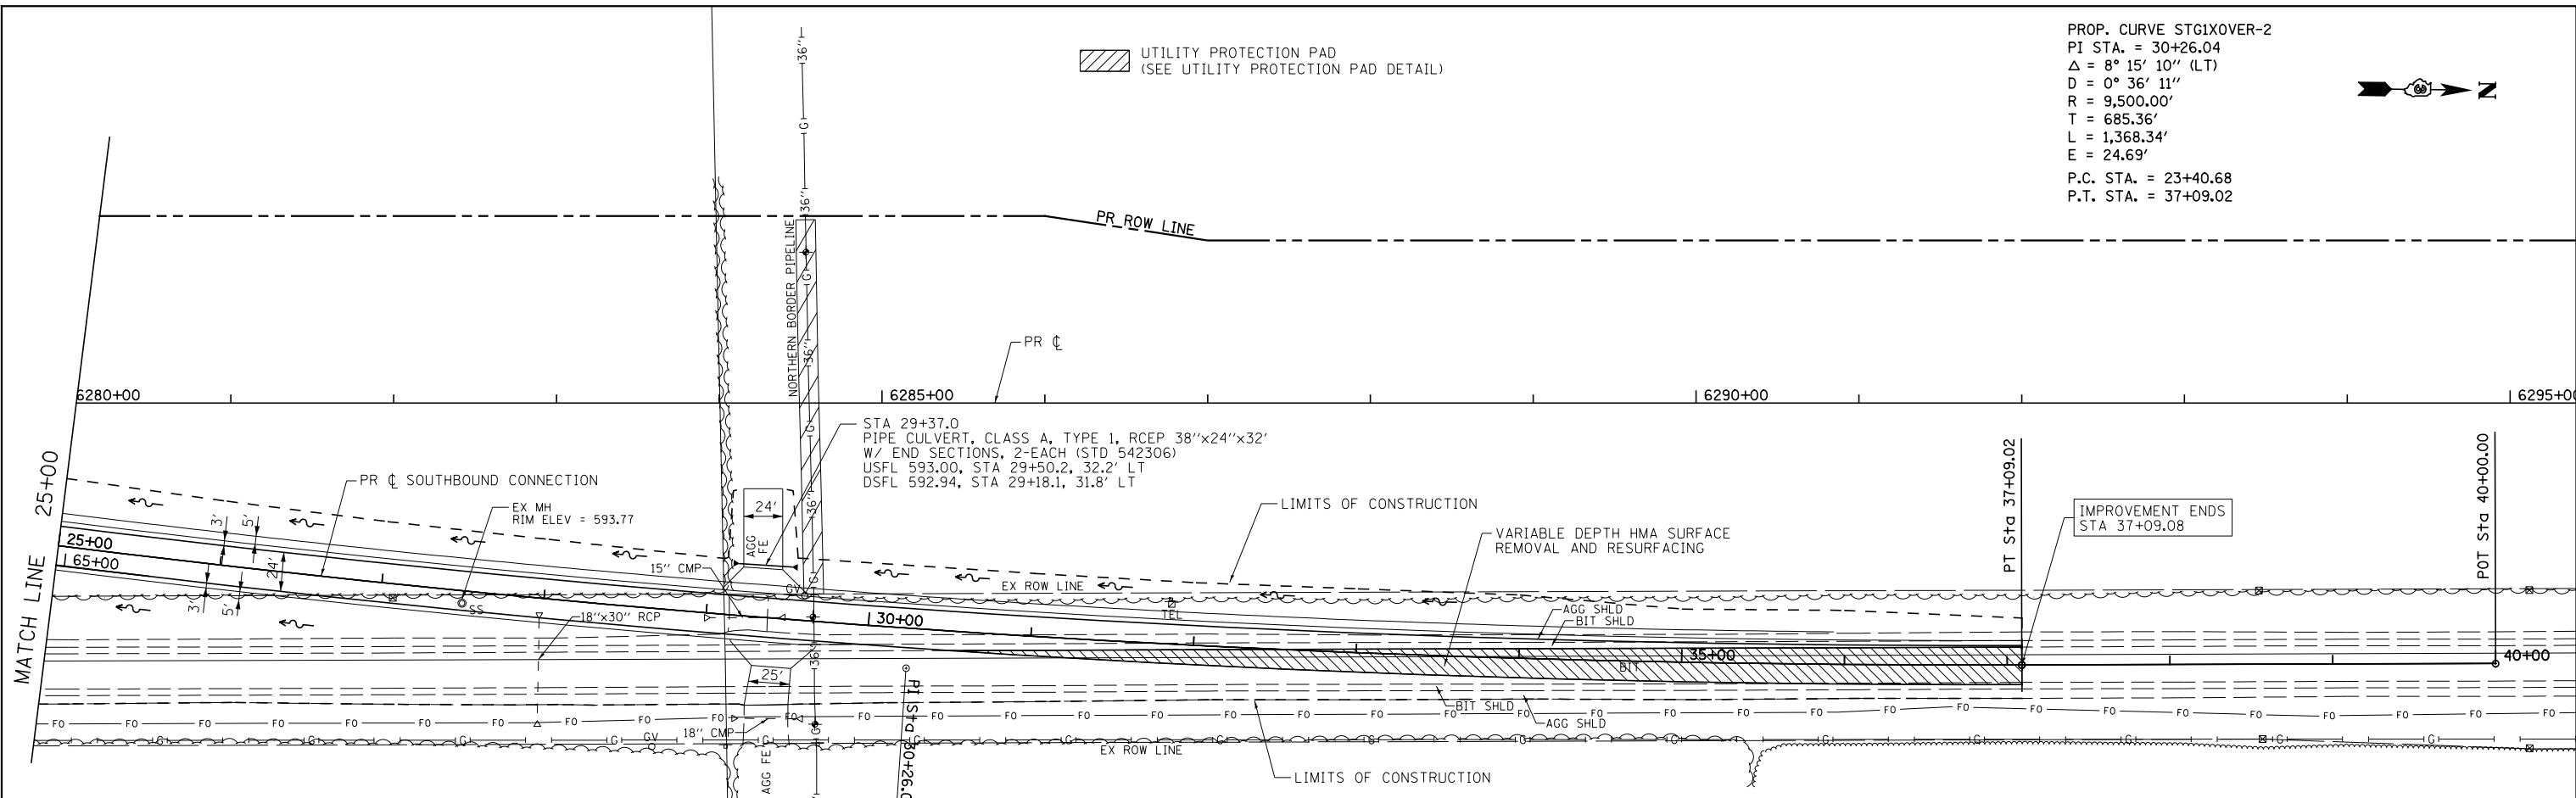


PLAN	SURVEYED	DATE
	PLOTTED	BY
	GRADES CHECKED	
	STRUCTURE NOTATIONS CHECKED	
	NOTE BOOK NO.	
	CADD FILE NAME	

PROFILE	SURVEYED	DATE
	PLOTTED	BY
	GRADES CHECKED	
	STRUCTURE NOTATIONS CHECKED	
	NOTE BOOK NO.	
	CADD FILE NAME	

PROP. CURVE STG1XOVER-2
 PI STA. = 30+26.04
 $\Delta = 8^\circ 15' 10''$ (LT)
 $D = 0^\circ 36' 11''$
 $R = 9,500.00'$
 $T = 685.36'$
 $L = 1,368.34'$
 $E = 24.69'$
 P.C. STA. = 23+40.68
 P.T. STA. = 37+09.02

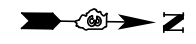

EX. PROF. PR. PROF.	LT. DT. RT. DT.	25+00	26+00	27+00	28+00	29+00	30+00	31+00	32+00	33+00	34+00	35+00	36+00	37+00	38+00	39+00	40+00	EX. PROF. PR. PROF.	LT. DT. RT. DT.															
594.13 595.66	592.10 592.08		594.14 592.20 595.58	592.13 592.30 592.17	594.23 592.40 595.49	594.31 592.50 595.51	594.24 592.60 595.57	594.05 592.70 595.68	593.64 592.80 595.83	592.79 592.90 596.02	593.36 593.00 596.26	593.89 593.10 596.51	595.23 593.20 596.77	595.87 593.30 597.02	596.47 593.50 597.25	596.94 593.70 597.48	597.29 593.90 597.69	597.61 594.10 597.89	597.87 594.30 598.08	598.12 594.50 598.26	598.33 598.43	598.53 598.59	598.73 598.76	598.94 598.92	599.10 599.09	599.25 599.25 599.25	599.40	599.55	599.77	600.01	600.28	600.56		

STATE OF ILLINOIS
 DEPARTMENT OF TRANSPORTATION

IL. RTE. 47
 SOUTHBOUND CONNECTION PLAN & PROFILE

F.A.P. RTE.	SECTION	COUNTY	TOTAL SHEETS	SHEET NO.
326	(110)R, BR & BR-1	KENDALL	644	135
CONTRACT NO. 66B83			ILLINOIS FED. AID PROJECT	

FILE NAME =	USER NAME = bdecreane	DESIGNED - HLC	REVISED -
V:\3195\66B83 (South Section)\CADD Sheets\0366B83-sht-plnprf-24.dgn		DRAWN - HLC	REVISED -
		CHECKED - CAS	REVISED -
SHT_PLNPRF	PLOT DATE = 8/6/2013	DATE - 7/15/2013	REVISED -

SCALE: H=50 V=5 SHEET 24 OF 34 SHEETS STA. 25+00 TO STA. 40+00