
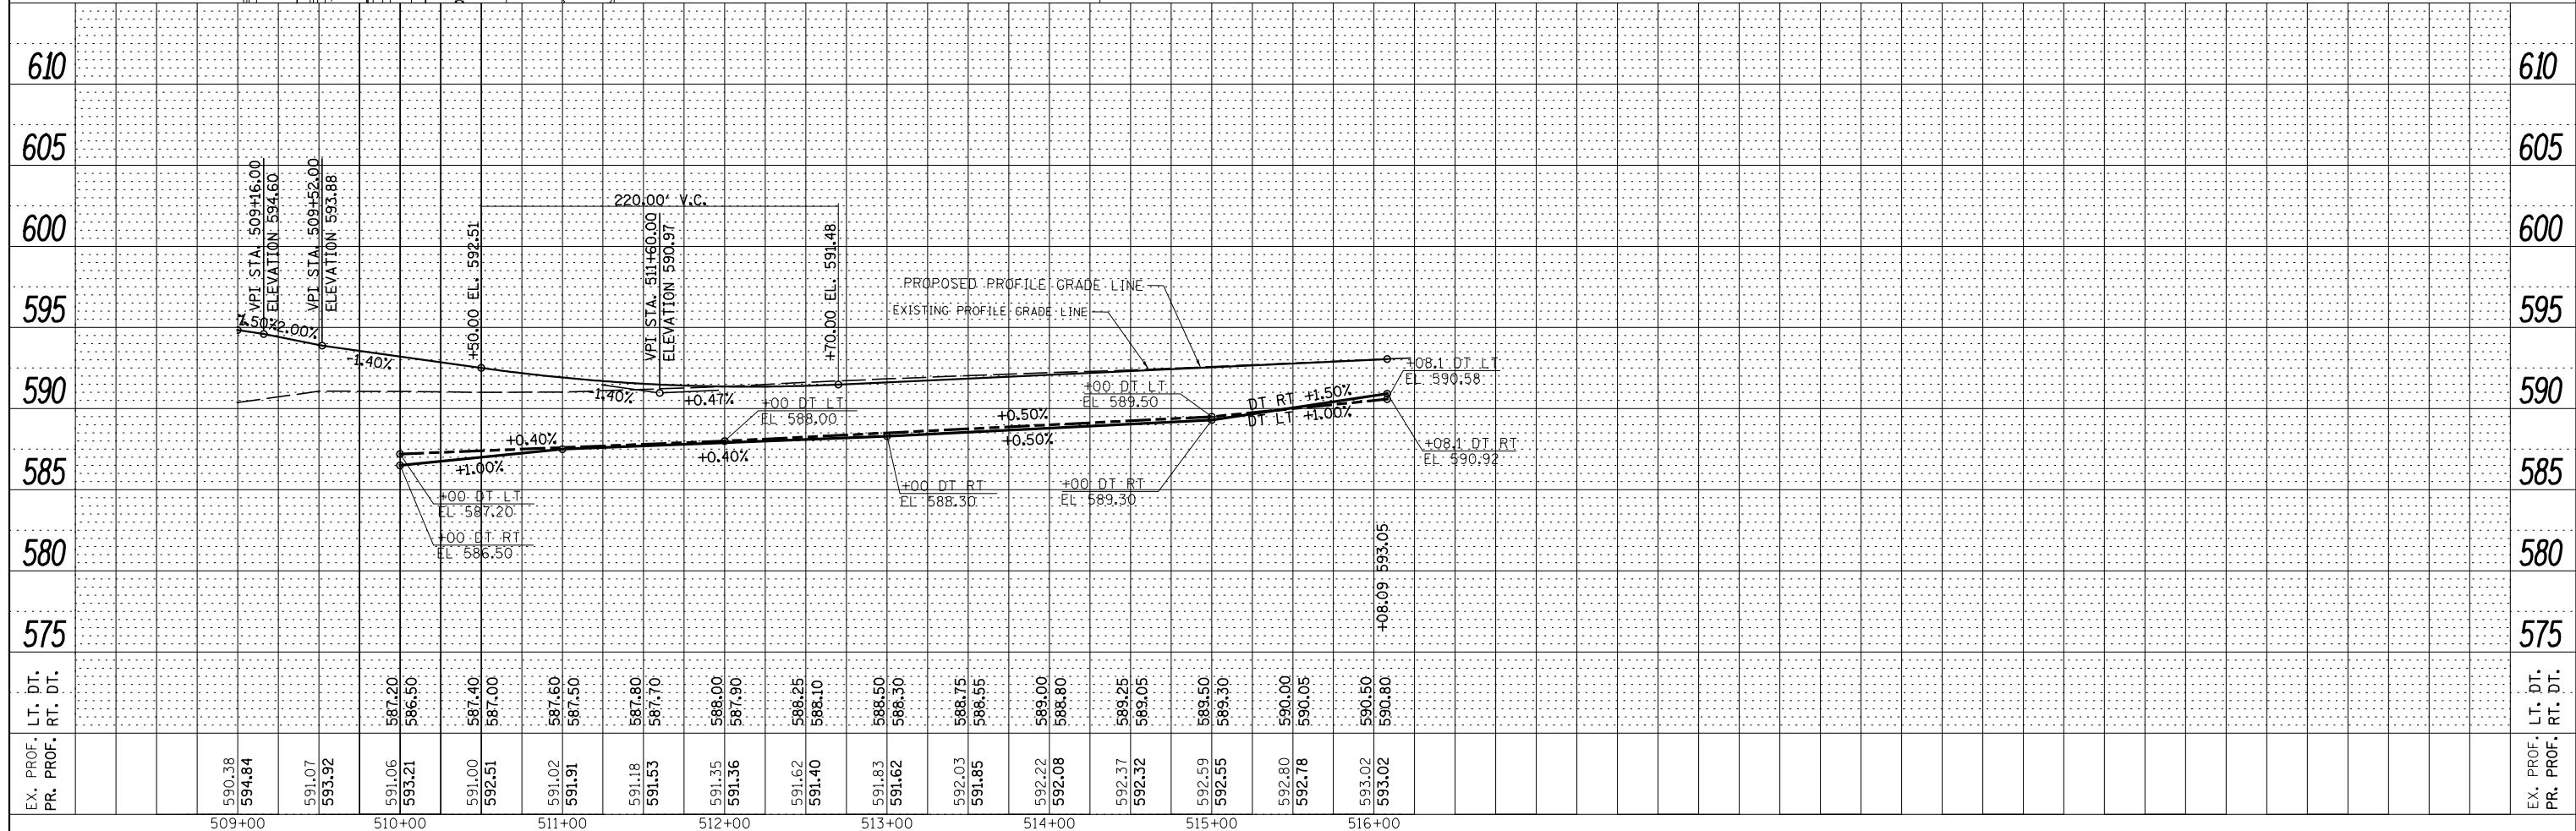


PLAN	SURVEYED	DATE
	PLOTTED	
	ALIGNED	
	CHECKED	
	FILED	
NOTE BOOK	CADD FILE NAME	
NO.		

PROFILE	SURVEYED	DATE
	PLOTTED	
	GRADES CHECKED	
	STRUCTURE NOTATIONS CHECKED	
NOTE BOOK	NOTATIONS CHECKED	
NO.		

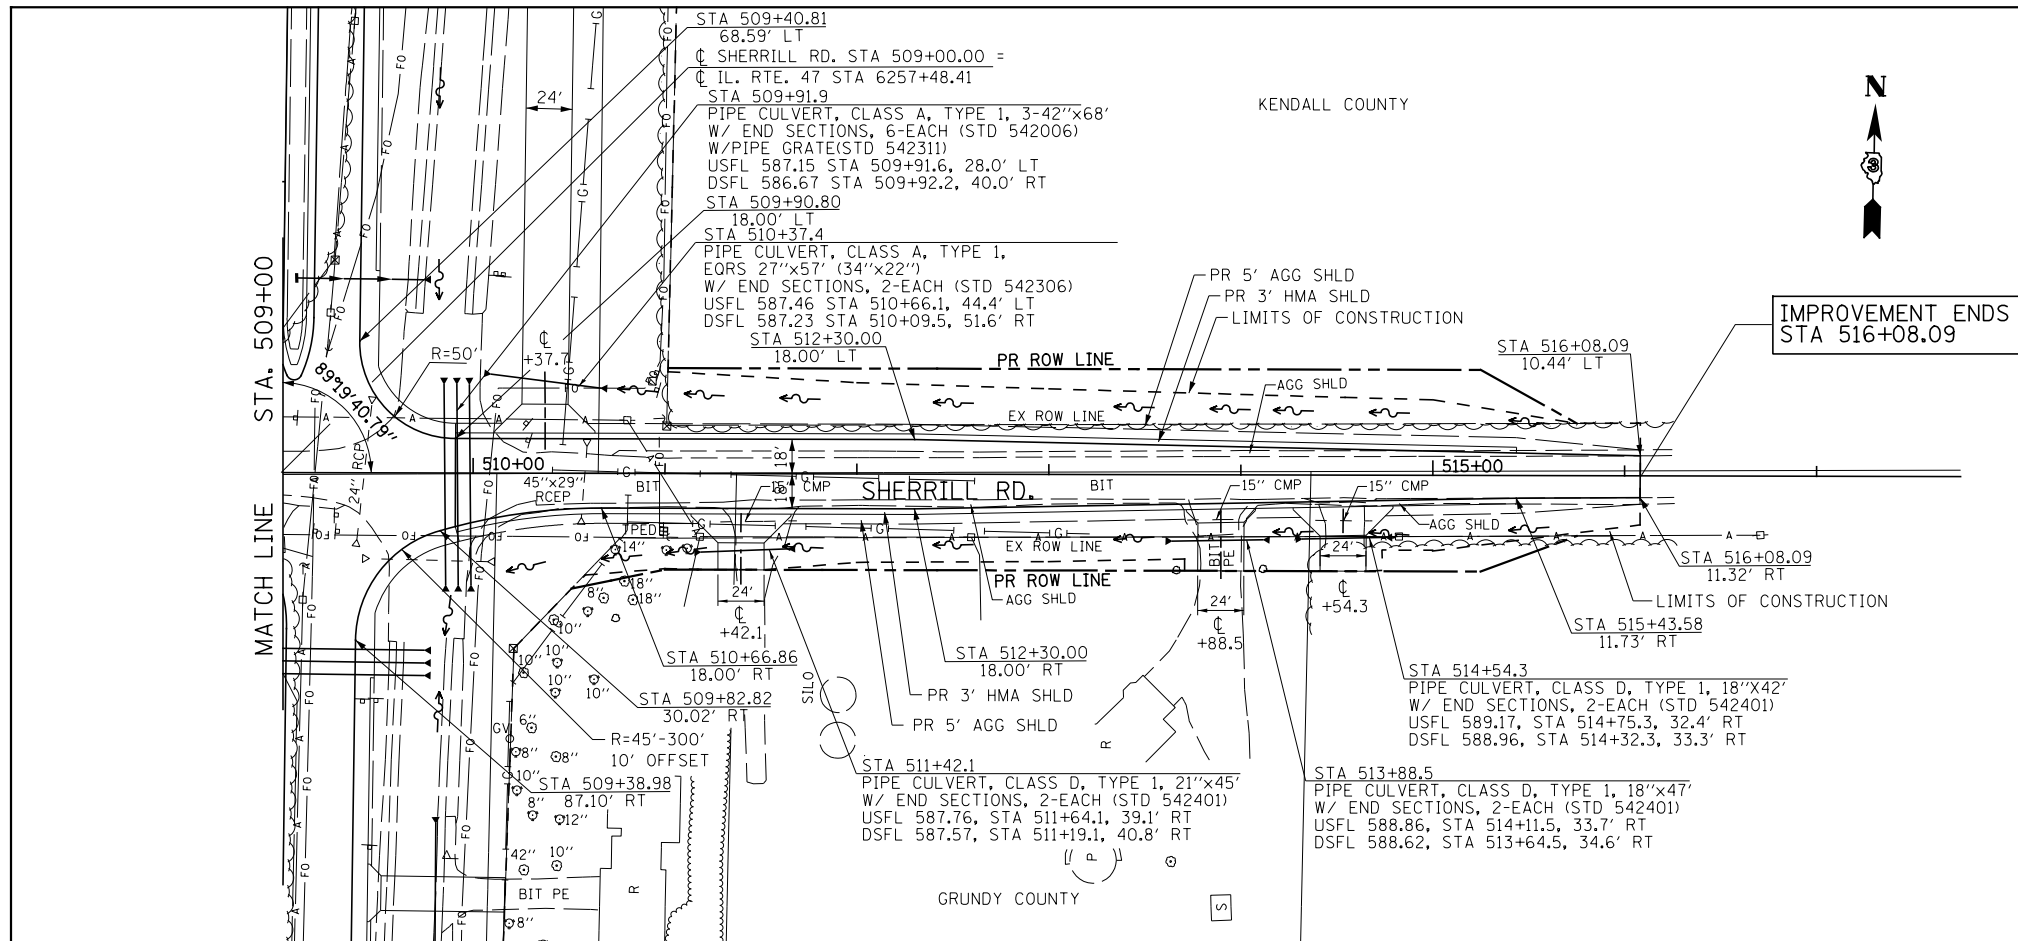

FILE NAME =	USER NAME = bdcraene	DESIGNED - HLC	REVISED -	STATE OF ILLINOIS DEPARTMENT OF TRANSPORTATION	SHERRILL RD. PLAN & PROFILE	F.A.P. RTE.	SECTION	COUNTY	TOTAL SHEETS	SHEET NO.
V:\3195\66883 (South Section)\CADD Sheets\366883-sht-plnprf-34.dgn		DRAWN - HLC	REVISED -			326	(110)R, BR & BR-1	GRUNDY	644	145
SHT_PLNPRF		CHECKED - CAS	REVISED -			CONTRACT NO. 66883				
		DATE - 7/15/2013	REVISED -			ILLINOIS FED. AID PROJECT				

SCALE: H=50 V=5 SHEET 34 OF 34 SHEETS STA. 509+00 TO STA. 516+08.09