



STAGE 3 TYPICAL SECTION
PROLOGIS PRKWY.

STA 1604+20 TO STA 1606+00

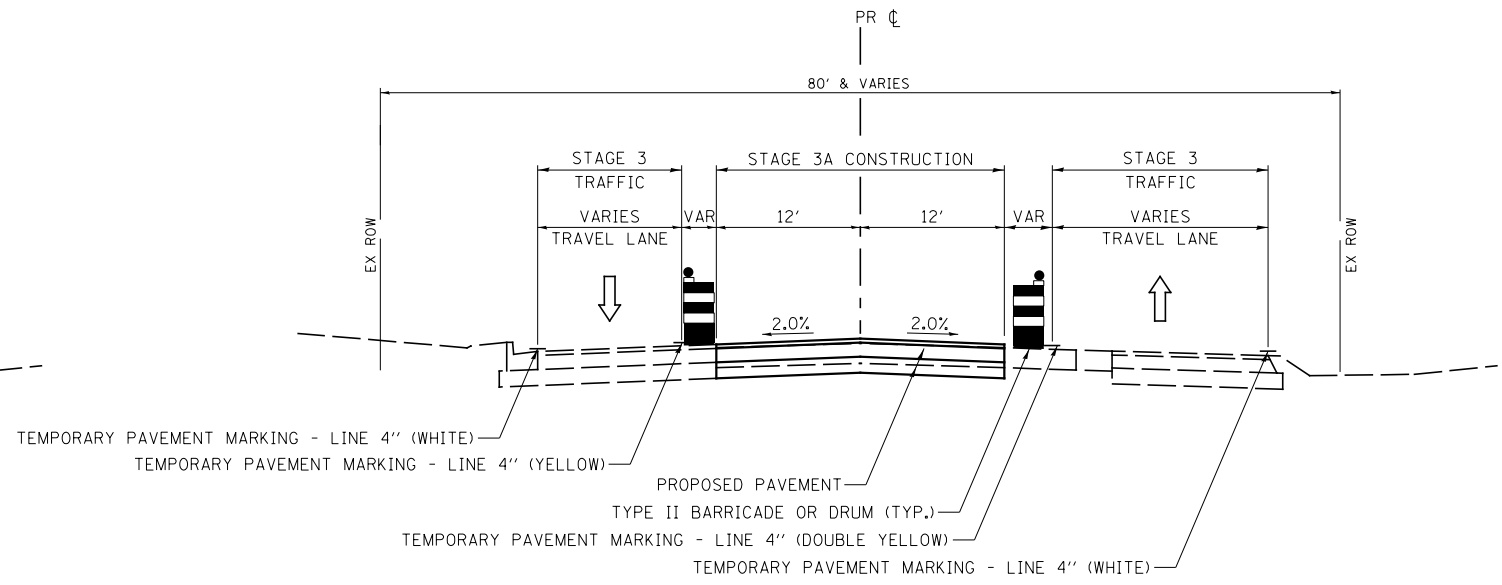

STAGE 3A TYPICAL SECTION
PROLOGIS PRKWY.

STA 1605+00 TO STA 1606+00

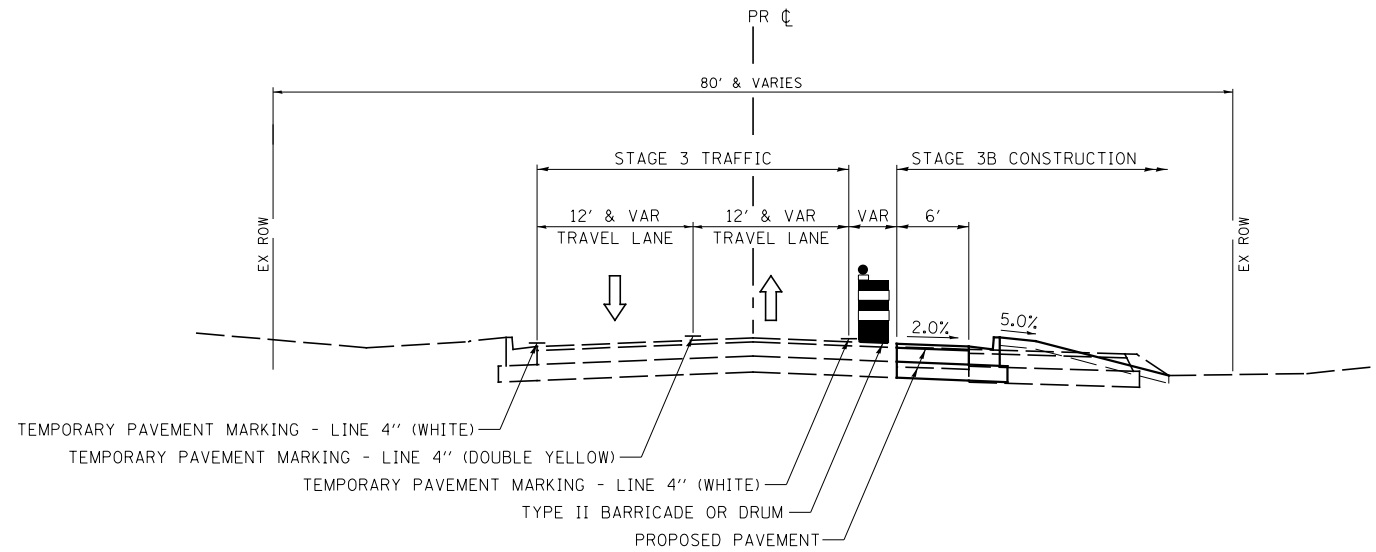

STAGE 3B TYPICAL SECTION
PROLOGIS PRKWY.

STA 1603+49 TO STA 1606+00

FILE NAME =	USER NAME = bdecreene	DESIGNED - LDZ	REVISED -
V:\3195\66883 (South Section)\CADD Sheets\0366883-sht-staging3typical-3.dgn		DRAWN - SRH/RMD	REVISED -
	PLOT SCALE = 16.000' / in.	CHECKED - DJD	REVISED -
	PLOT DATE = 8/6/2013	DATE - 7/15/2013	REVISED -

STATE OF ILLINOIS
DEPARTMENT OF TRANSPORTATION

PROLOGIS PRKWY.			
STAGES 3, 3A & 3B TYPICAL SECTIONS			
SCALE: N/A	SHEET NO. 3 OF 3 SHEETS	STA. N/A	TO STA. N/A

F.A.P. RTE.	SECTION	COUNTY	TOTAL SHEETS	SHEET NO.
326	(110)R, BR & BR-1	GRUNDY	644	160
CONTRACT NO. 66883				
ILLINOIS FED. AID PROJECT				