


**LEGEND**

- DIRECTION INDICATOR BARRICADE WITH STEADY BURN MONDIRECTIONAL LIGHT
- TYPE II BARRICADE, DRUM OR VERTICAL BARRICADE WITH STEADY BURN BI-DIRECTIONAL LIGHT
- TYPE III BARRICADE WITH FLASHING LIGHT (2-EA.)
- DOUBLE VERTICAL PANEL
- WORK AREA
- ARROW BOARD
- CONSTRUCTION SIGN
- DIRECTION OF TRAFFIC
- TEMPORARY CONCRETE BARRIER
- IMPACT ATTENUATOR (TEMPORARY)
- FLASHING MONO-DIRECTIONAL LIGHT
- 
- 
- 
- 

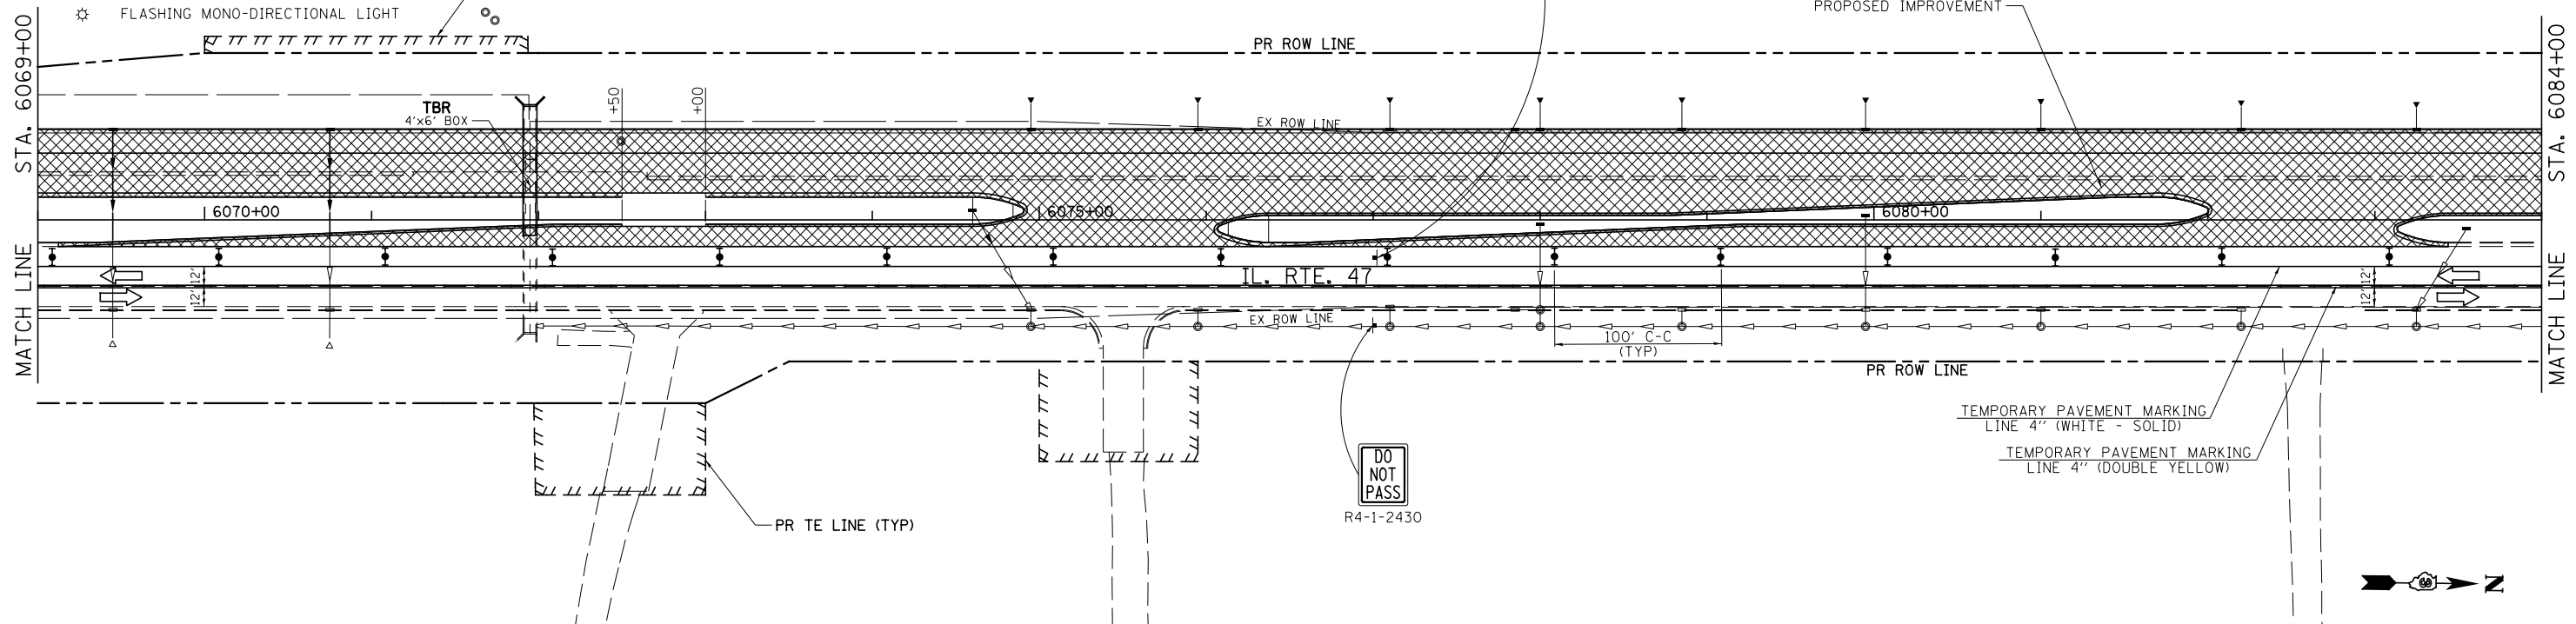

FILE NAME = V:\3195\66883 (South Section)\CADD Sheets\0366883-sht-staging3-2.dgn	USER NAME = bdecreene	DESIGNED - LDZ	REVISED -	<b>STATE OF ILLINOIS DEPARTMENT OF TRANSPORTATION</b>	<b>IL. RTE. 47 STAGE 3 CONSTRUCTION &amp; TRAFFIC CONTROL</b>	F.A.P. RTE. 326	SECTION (110)R, BR & BR-1	COUNTY GRUNDY	TOTAL SHEETS 644	SHEET NO. 164	
SHT_DOUBLE PLAN	PLOT DATE = 8/6/2013	DRAWN - SRH/RMD	REVISED -			SCALE: 1"=50'	SHEET 3 OF 10 SHEETS	STA. 6054+00 TO STA. 6084+00	CONTRACT NO. 66883		ILLINOIS FED. AID PROJECT
		CHECKED - DJD	REVISED -								
		DATE - 7/15/2013	REVISED -								