


LEGEND

- DIRECTION INDICATOR BARRICADE WITH STEADY BURN MONDIRECTIONAL LIGHT
- TYPE II BARRICADE, DRUM OR VERTICAL BARRICADE WITH STEADY BURN BI-DIRECTIONAL LIGHT
- TYPE III BARRICADE WITH FLASHING LIGHT (2-EA.)
- DOUBLE VERTICAL PANEL
- WORK AREA
- ARROW BOARD
- CONSTRUCTION SIGN
- DIRECTION OF TRAFFIC
- TEMPORARY CONCRETE BARRIER
- IMPACT ATTENUATOR (TEMPORARY)
- FLASHING MONO-DIRECTIONAL LIGHT

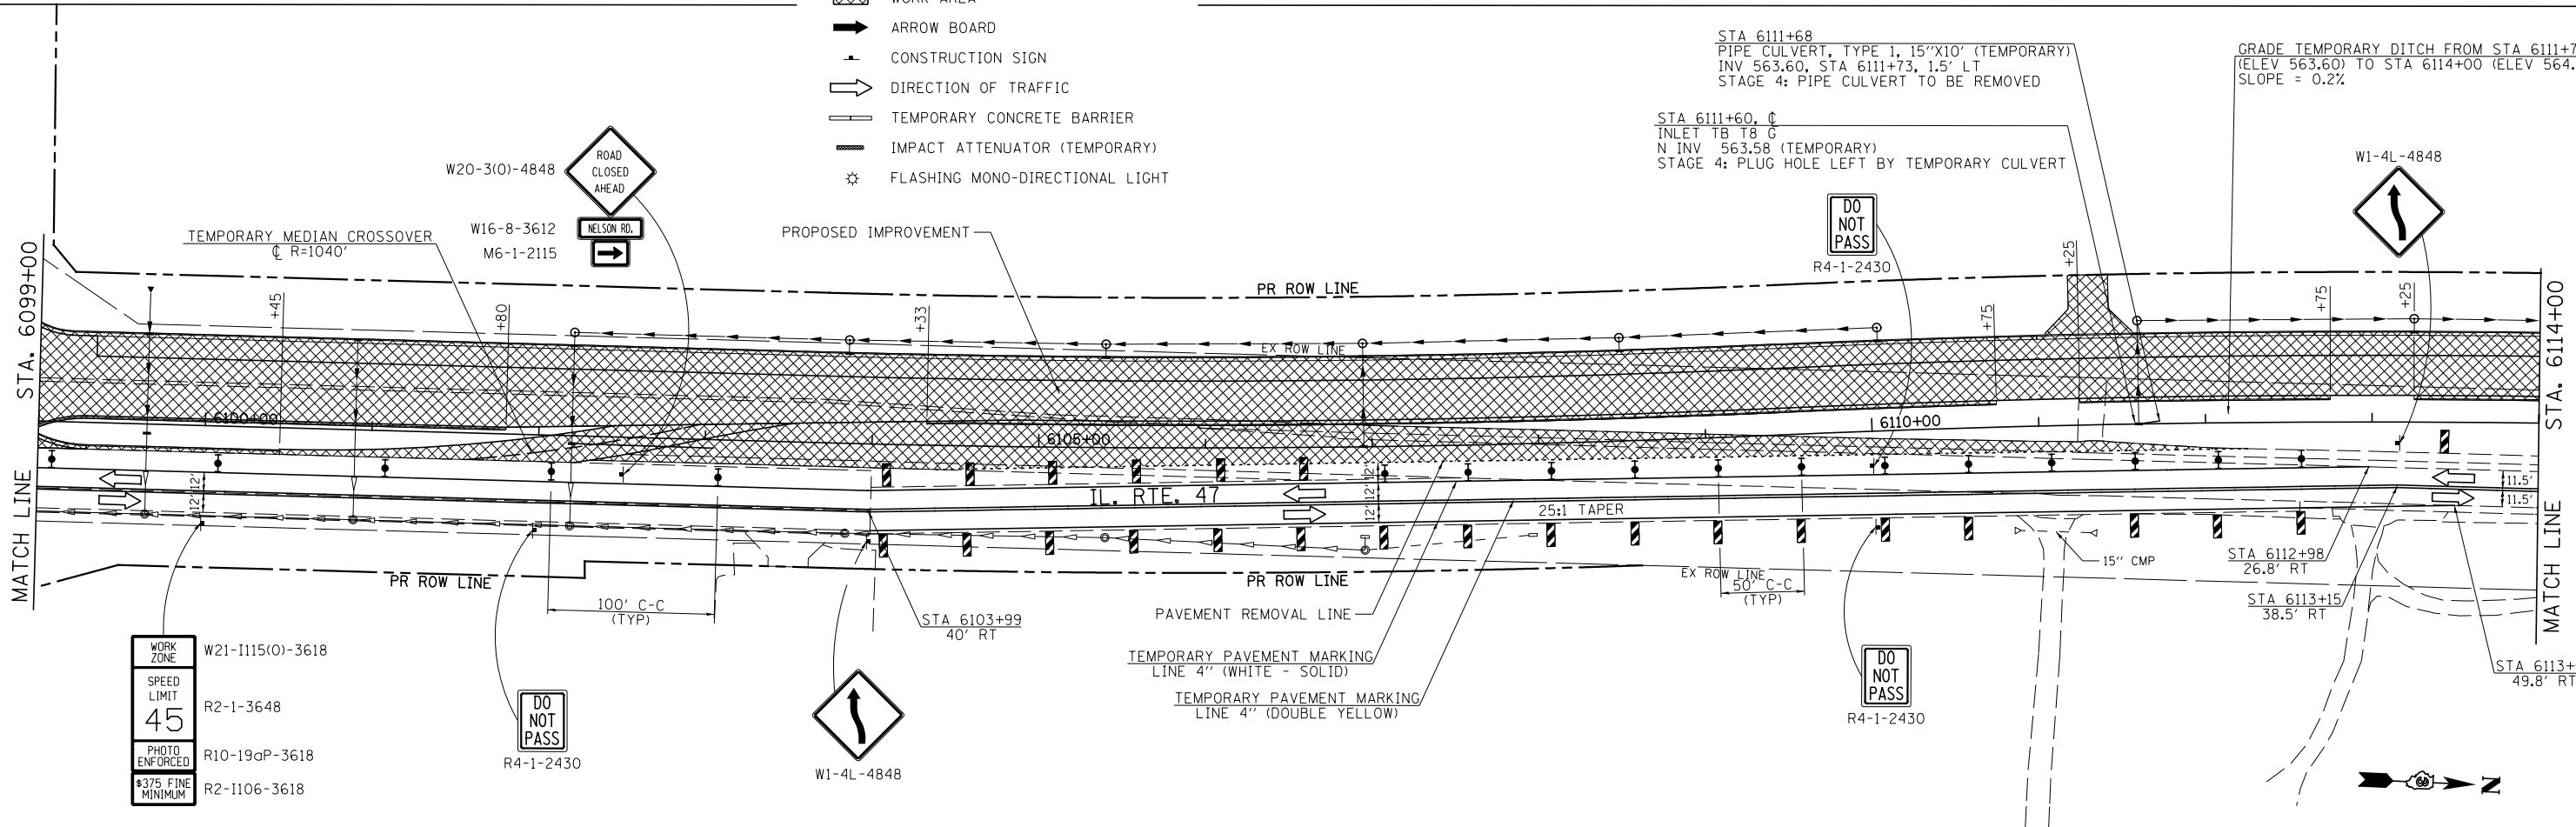

FILE NAME = V:\3195\66883 (South Section)\CAOD Sheets\0366883-sht-staging3-3.dgn	USER NAME = bdecreene	DESIGNED - LDZ	REVISED -	STATE OF ILLINOIS DEPARTMENT OF TRANSPORTATION	IL. RTE. 47 STAGE 3 CONSTRUCTION & TRAFFIC CONTROL	F.A.P. SECTION	COUNTY	TOTAL SHEETS	SHEET NO.	
SHT_DOUBLE PLAN	PLOT SCALE = 100.1253' / in.	CHECKED - DJD	REVISED -			326	(110)R, BR & BR-1	GRUNDY	644	165
	PLOT DATE = 8/6/2013	DATE - 7/15/2013	REVISED -			CONTRACT NO. 66B83				
						ILLINOIS FED. AID PROJECT				