


LEGEND

- DIRECTION INDICATOR BARRICADE WITH STEADY BURN MONDIRECTIONAL LIGHT
- TYPE II BARRICADE, DRUM OR VERTICAL BARRICADE WITH STEADY BURN BI-DIRECTIONAL LIGHT
- TYPE III BARRICADE WITH FLASHING LIGHT (2-EA.)
- DOUBLE VERTICAL PANEL
- WORK AREA
- ARROW BOARD
- CONSTRUCTION SIGN
- DIRECTION OF TRAFFIC
- TEMPORARY CONCRETE BARRIER
- IMPACT ATTENUATOR (TEMPORARY)
- FLASHING MONO-DIRECTIONAL LIGHT

NOTES:

1. OMIT CURB IN STAGE 3 FROM STA 6116+20 TO STA 6117+28 LT. TO BE POURED IN POST STAGE 4
2. DEPRESS CURB FOR TRAFFIC BARRIER TERMINAL, TYPE 1, SPECIAL (TANGENT) AT THE FOLLOWING LOCATION: STA 6119+54 TO 6120+14 LT

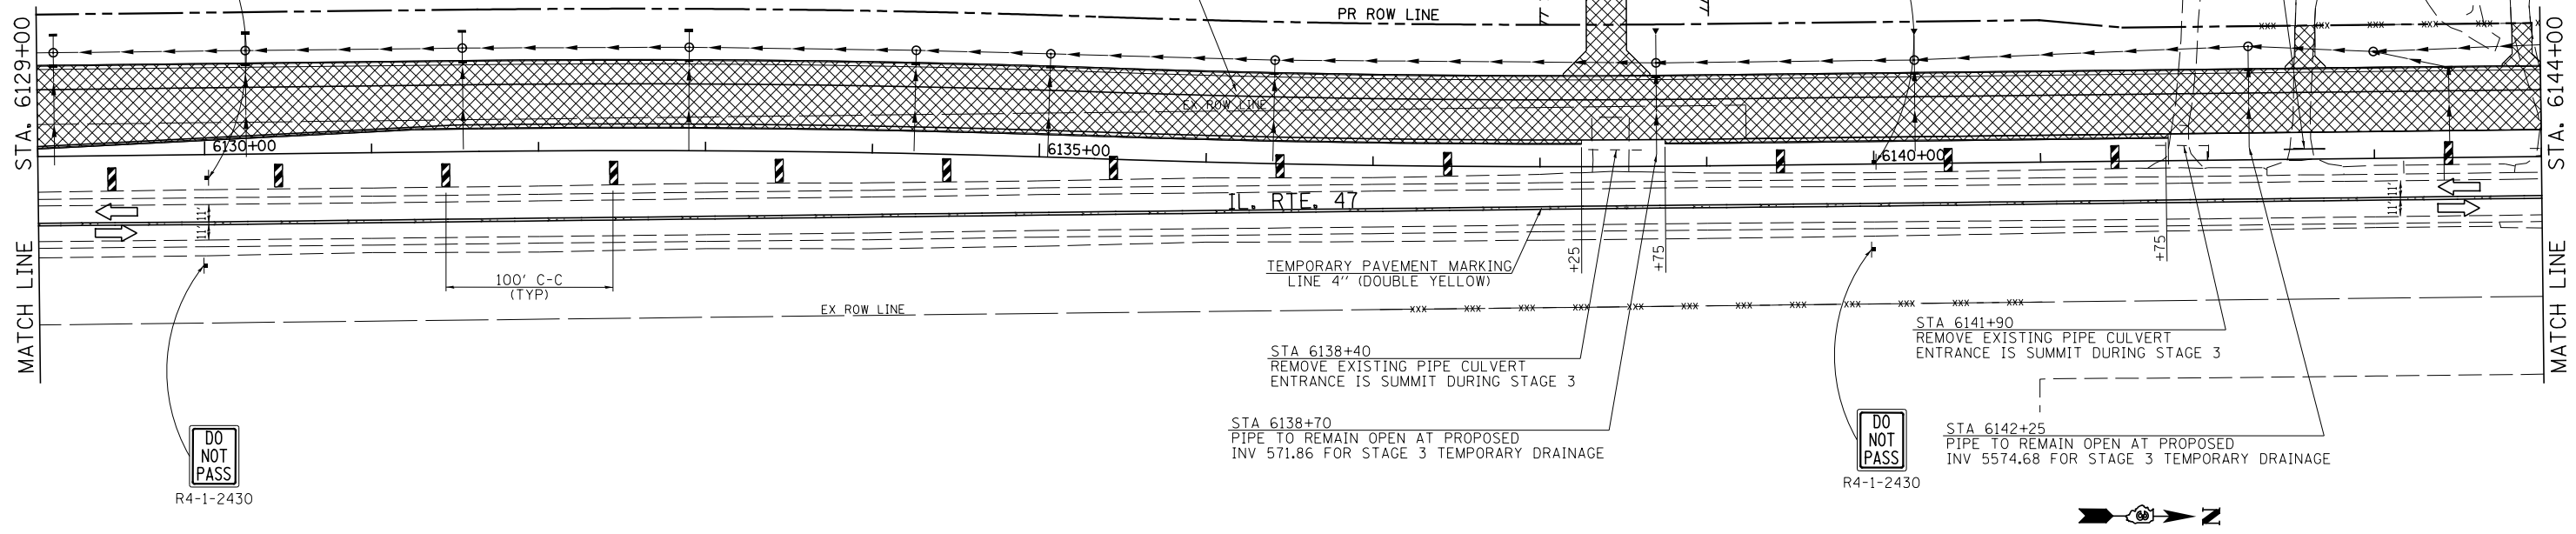

| | | | | | | | | | | | | |
|--|-----------------------|------------------|-----------|---|---|--|--|-----------------|---------------------------|------------------------------|--------------------|---------------|
| FILE NAME = V:\3195\66883 (South Section)\CADD Sheets\0366883-sht-staging3-4.dgn | USER NAME = bdecreane | DESIGNED - LDZ | REVISED - | STATE OF ILLINOIS DEPARTMENT OF TRANSPORTATION | IL. RTE. 47 STAGE 3 CONSTRUCTION & TRAFFIC CONTROL | | | F.A.P. RTE. 326 | SECTION (110)R, BR & BR-1 | COUNTY GRUNDY | TOTAL SHEETS 644 | SHEET NO. 166 |
| SHT.DOUBLE PLAN | PLOT DATE = 8/6/2013 | DRAWN - SRH/RMD | REVISED - | | | | | SCALE: 1"=50' | SHEET 5 OF 10 SHEETS | STA. 6114+00 TO STA. 6144+00 | CONTRACT NO. 66883 | |
| | | CHECKED - DJD | REVISED - | | ILLINOIS FED. AID PROJECT | | | | | | | |
| | | DATE - 7/15/2013 | REVISED - | | | | | | | | | |