


LEGEND

- DIRECTION INDICATOR BARRICADE WITH STEADY BURN MONDIRECTIONAL LIGHT
- TYPE II BARRICADE, DRUM OR VERTICAL BARRICADE WITH STEADY BURN BI-DIRECTIONAL LIGHT
- TYPE III BARRICADE WITH FLASHING LIGHT (2-EA.)
- DOUBLE VERTICAL PANEL
- WORK AREA
- ARROW BOARD
- CONSTRUCTION SIGN
- DIRECTION OF TRAFFIC
- TEMPORARY CONCRETE BARRIER
- IMPACT ATTENUATOR (TEMPORARY)
- FLASHING MONO-DIRECTIONAL LIGHT

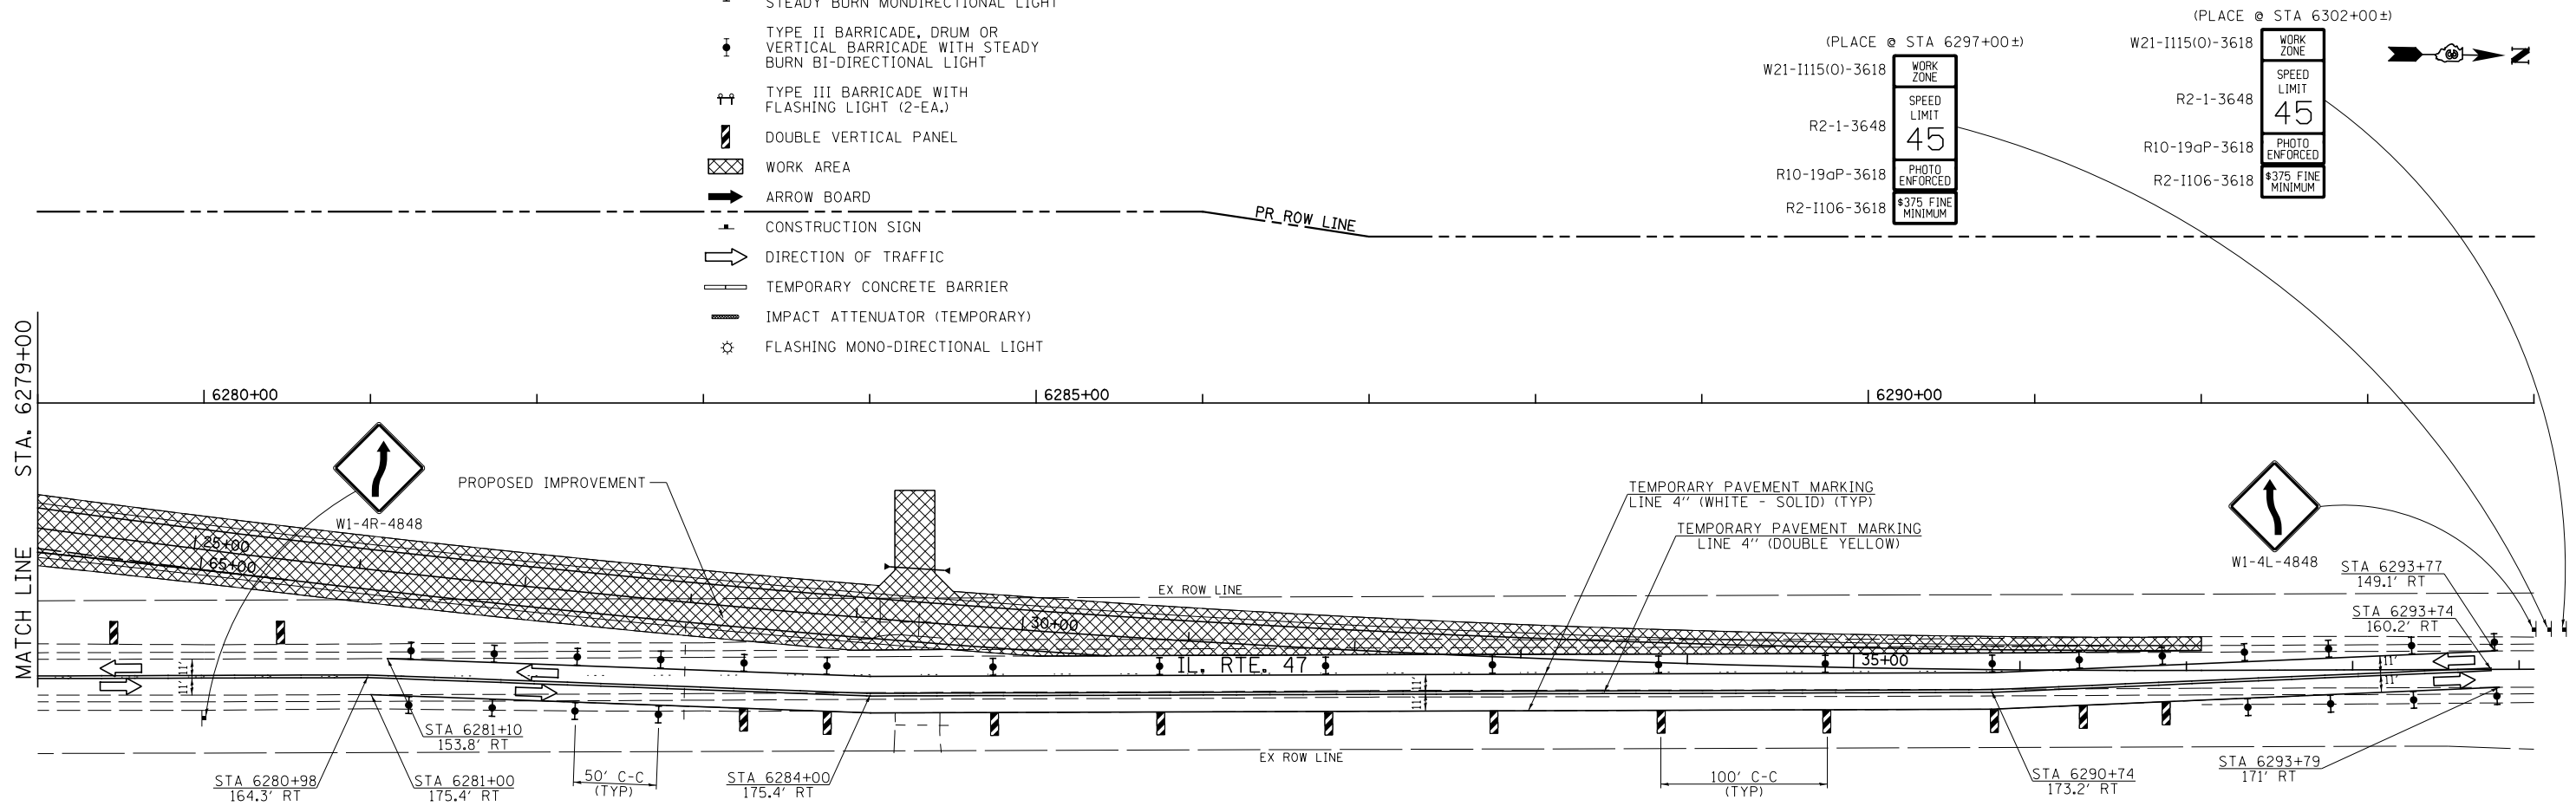

FILE NAME = V:\3195\66883 (South Section)\CADD Sheets\0366883-sht-staging3-9.dgn	USER NAME = bdecreene	DESIGNED - LDZ	REVISED -
PLOT SCALE = 100.0000' / in.	PLOT DATE = 8/6/2013	DRAWN - SRH/RMD	REVISED -
		CHECKED - DJD	REVISED -
		DATE - 7/15/2013	REVISED -

**STATE OF ILLINOIS
DEPARTMENT OF TRANSPORTATION**

IL. RTE. 47 STAGE 3 CONSTRUCTION & TRAFFIC CONTROL

SCALE: 1"=50' SHEET 10 OF 10 SHEETS STA. 6264+00 TO STA. 6294+00

F.A.P. RTE. 326	SECTION (110)R, BR & BR-1	COUNTY KENDALL	TOTAL SHEETS 644	SHEET NO. 171
CONTRACT NO. 66B83				
ILLINOIS FED. AID PROJECT				