
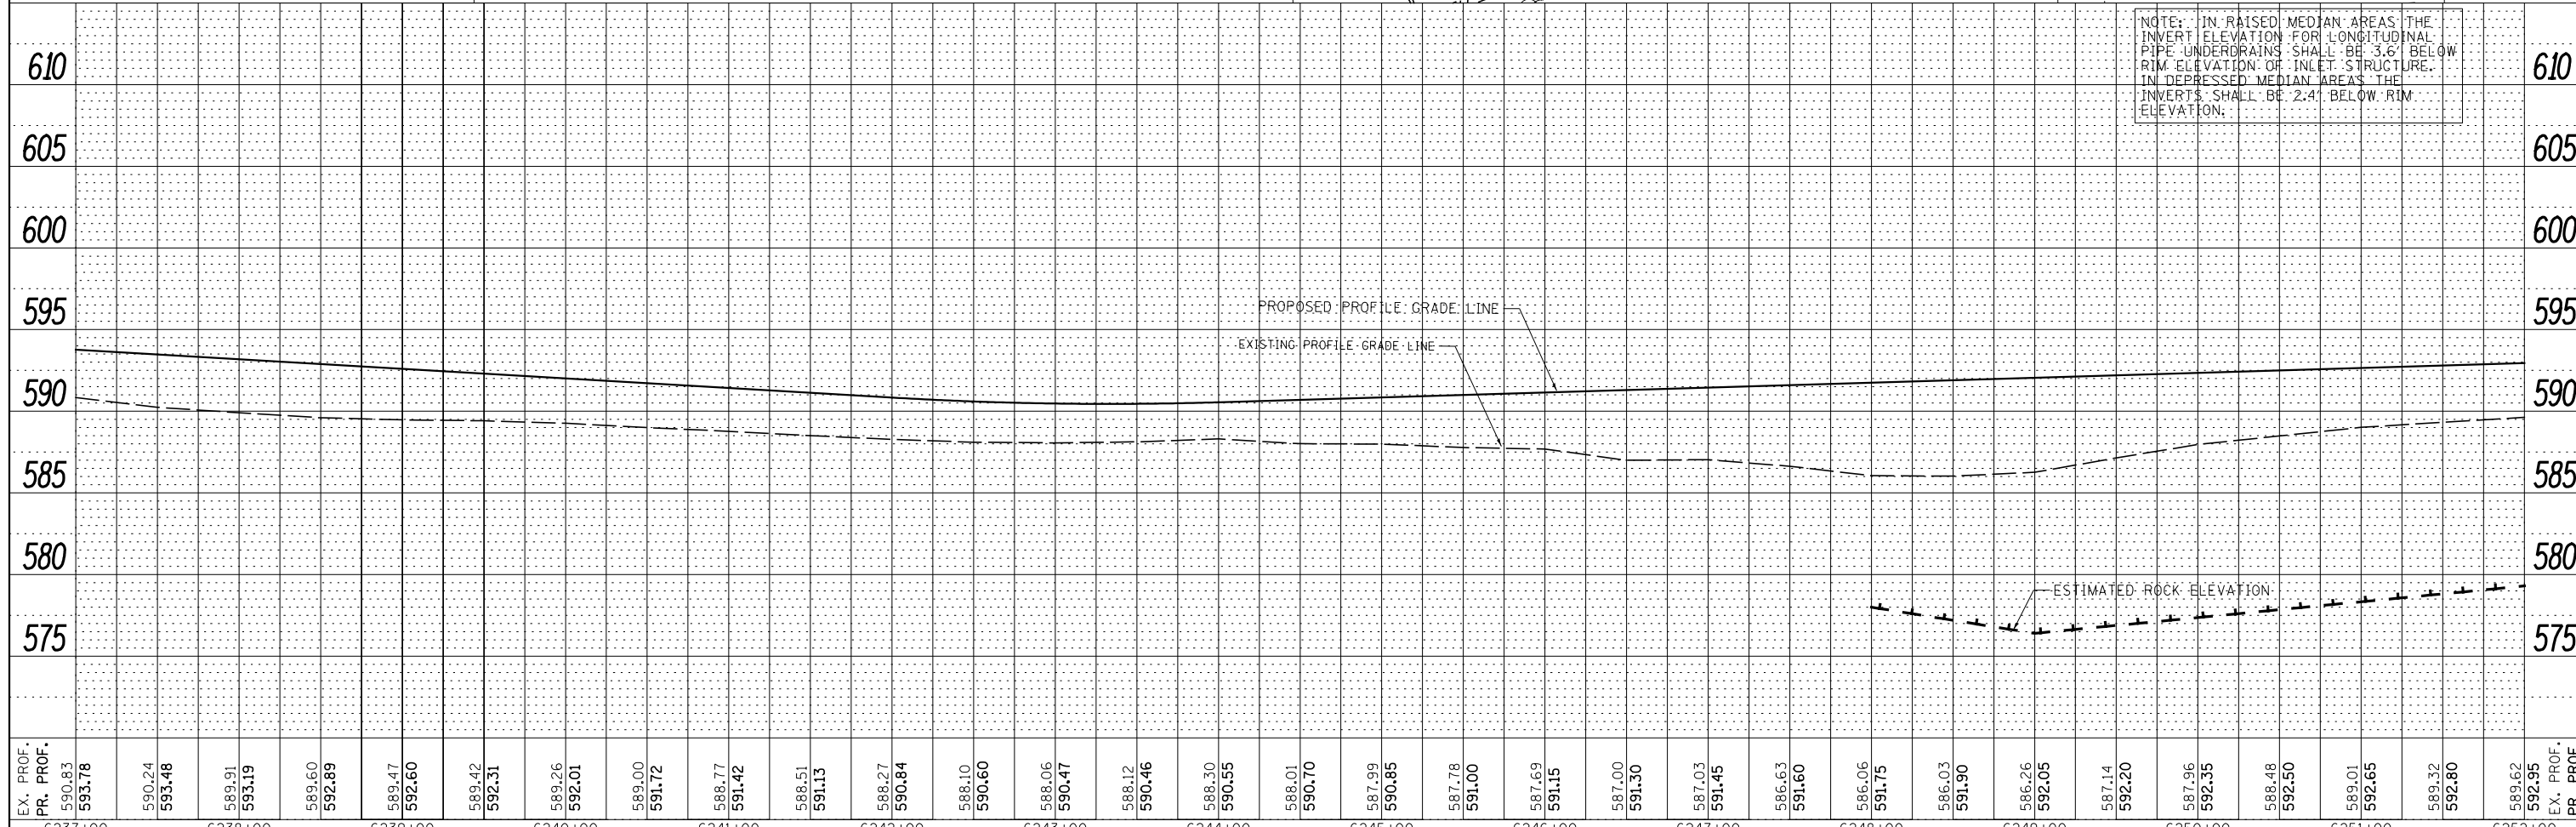


PLAN	SURVEYED	DATE
NOTE BOOK	PLOTTED	BY
NO.	ALIGNED	
	CHECKED	
	FILE NAME	

PROFILE	SURVEYED	DATE
NOTE BOOK	PLOTTED	BY
NO.	GRADES	
	CHECKED	
	STRUCTURE	
	NOTATIONS	
	CHKD	

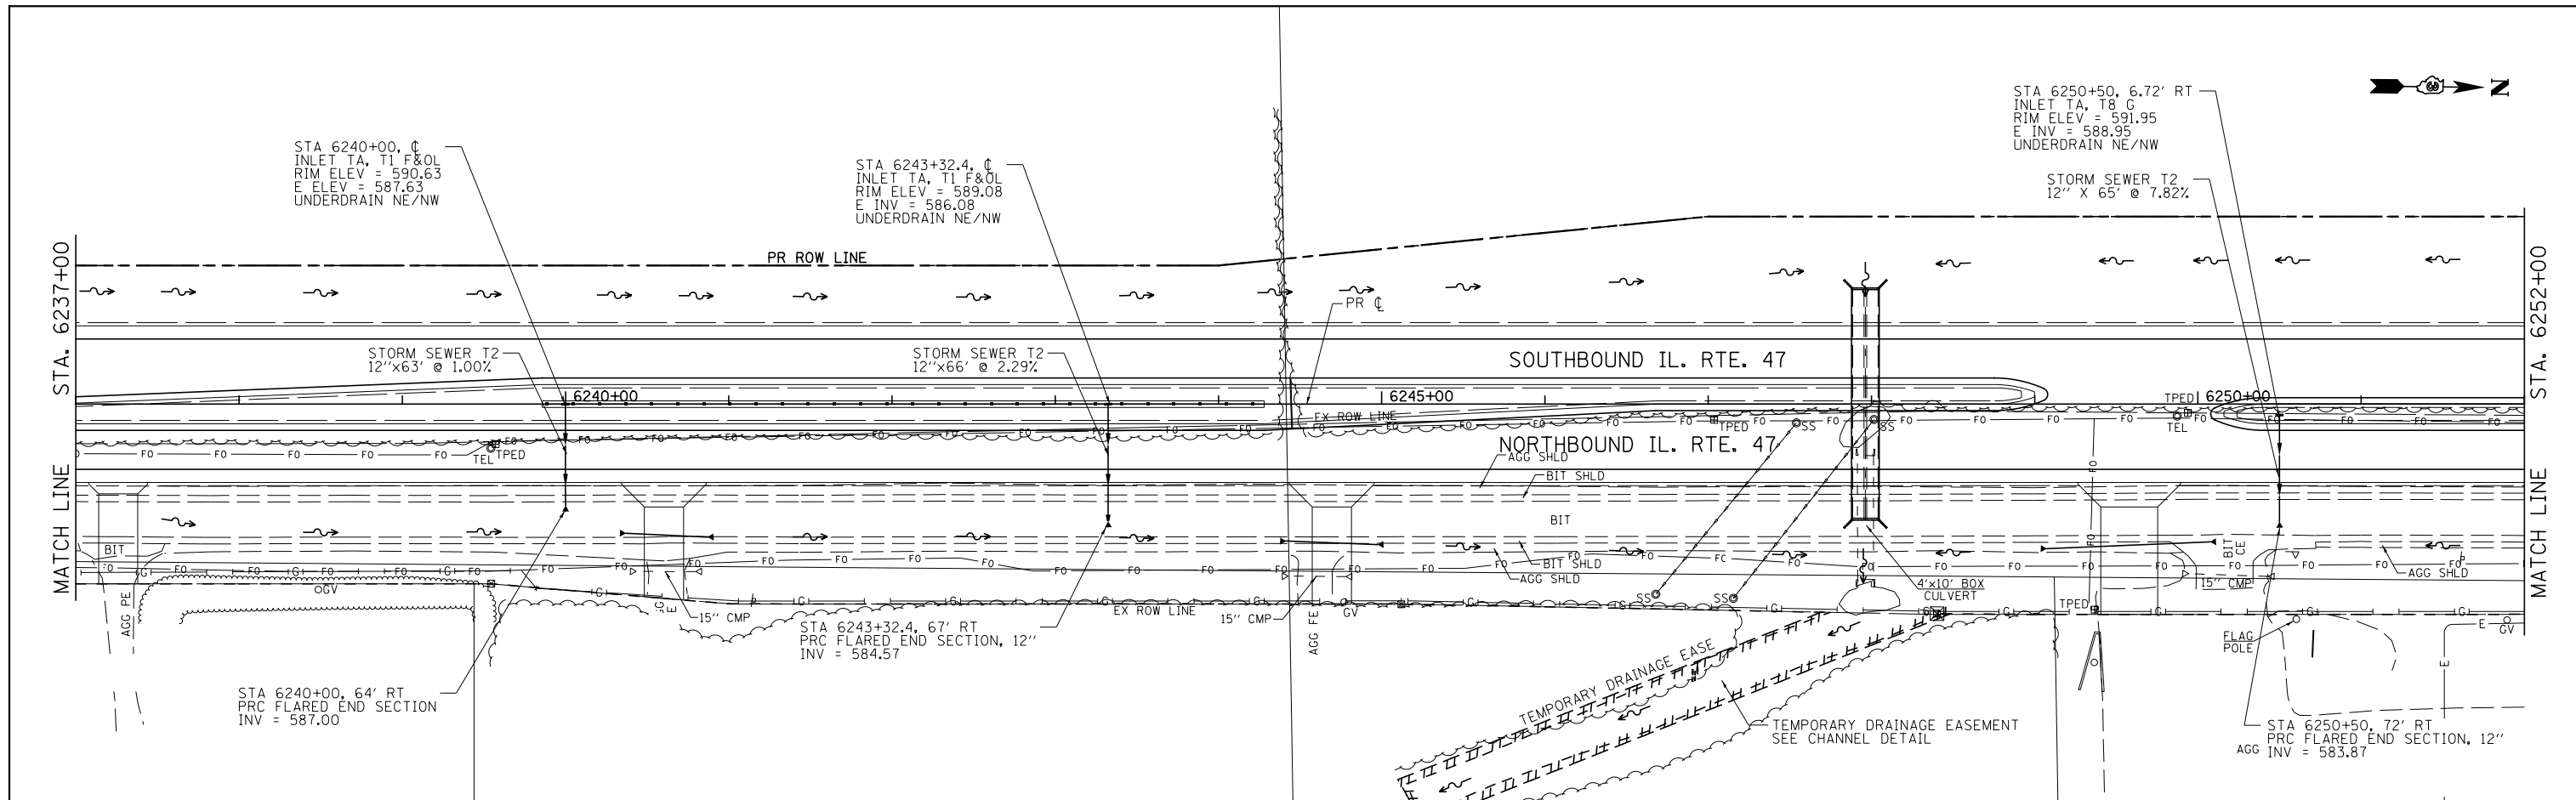

EX. PROF. PR. PROF.	6237+00	6238+00	6239+00	6240+00	6241+00	6242+00	6243+00	6244+00	6245+00	6246+00	6247+00	6248+00	6249+00	6250+00	6251+00	6252+00	EX. PROF. PR. PROF.	
	593.78	590.24	593.48	589.91	593.19	589.60	592.89	589.47	592.60	589.42	592.31	589.26	592.01	589.00	591.72	588.77	591.42	588.51	591.13	588.27	590.84	588.10	590.60	588.06	590.47	588.12	590.46	588.30	590.55	588.01	590.70	587.99	590.85	587.78	591.00	587.69	591.15	587.00	591.30	587.03	591.45	586.63	591.60	586.06	591.75	586.03	591.90	586.26	592.05	587.14	592.20	587.96	592.35	588.48	592.50	589.01	592.65	589.32	592.80	589.62	592.95