
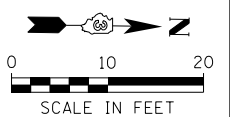


NOTES:

1. ALL TRANSVERSE JOINTS ARE SPACED AT 15' UNLESS OTHERWISE NOTED.
2. ELEVATIONS SHOWN AT CURB AND GUTTER LOCATIONS ARE EDGE OF PAVEMENT ELEVATIONS.

LEGEND

- LONGITUDINAL OR TRANSVERSE CONSTRUCTION JOINT
- SAWED LONGITUDINAL JOINT
- TRANSVERSE SAWED CONTRACTION JOINT
- SAWED CONSTRUCTION JOINT WITH DOWEL BARS

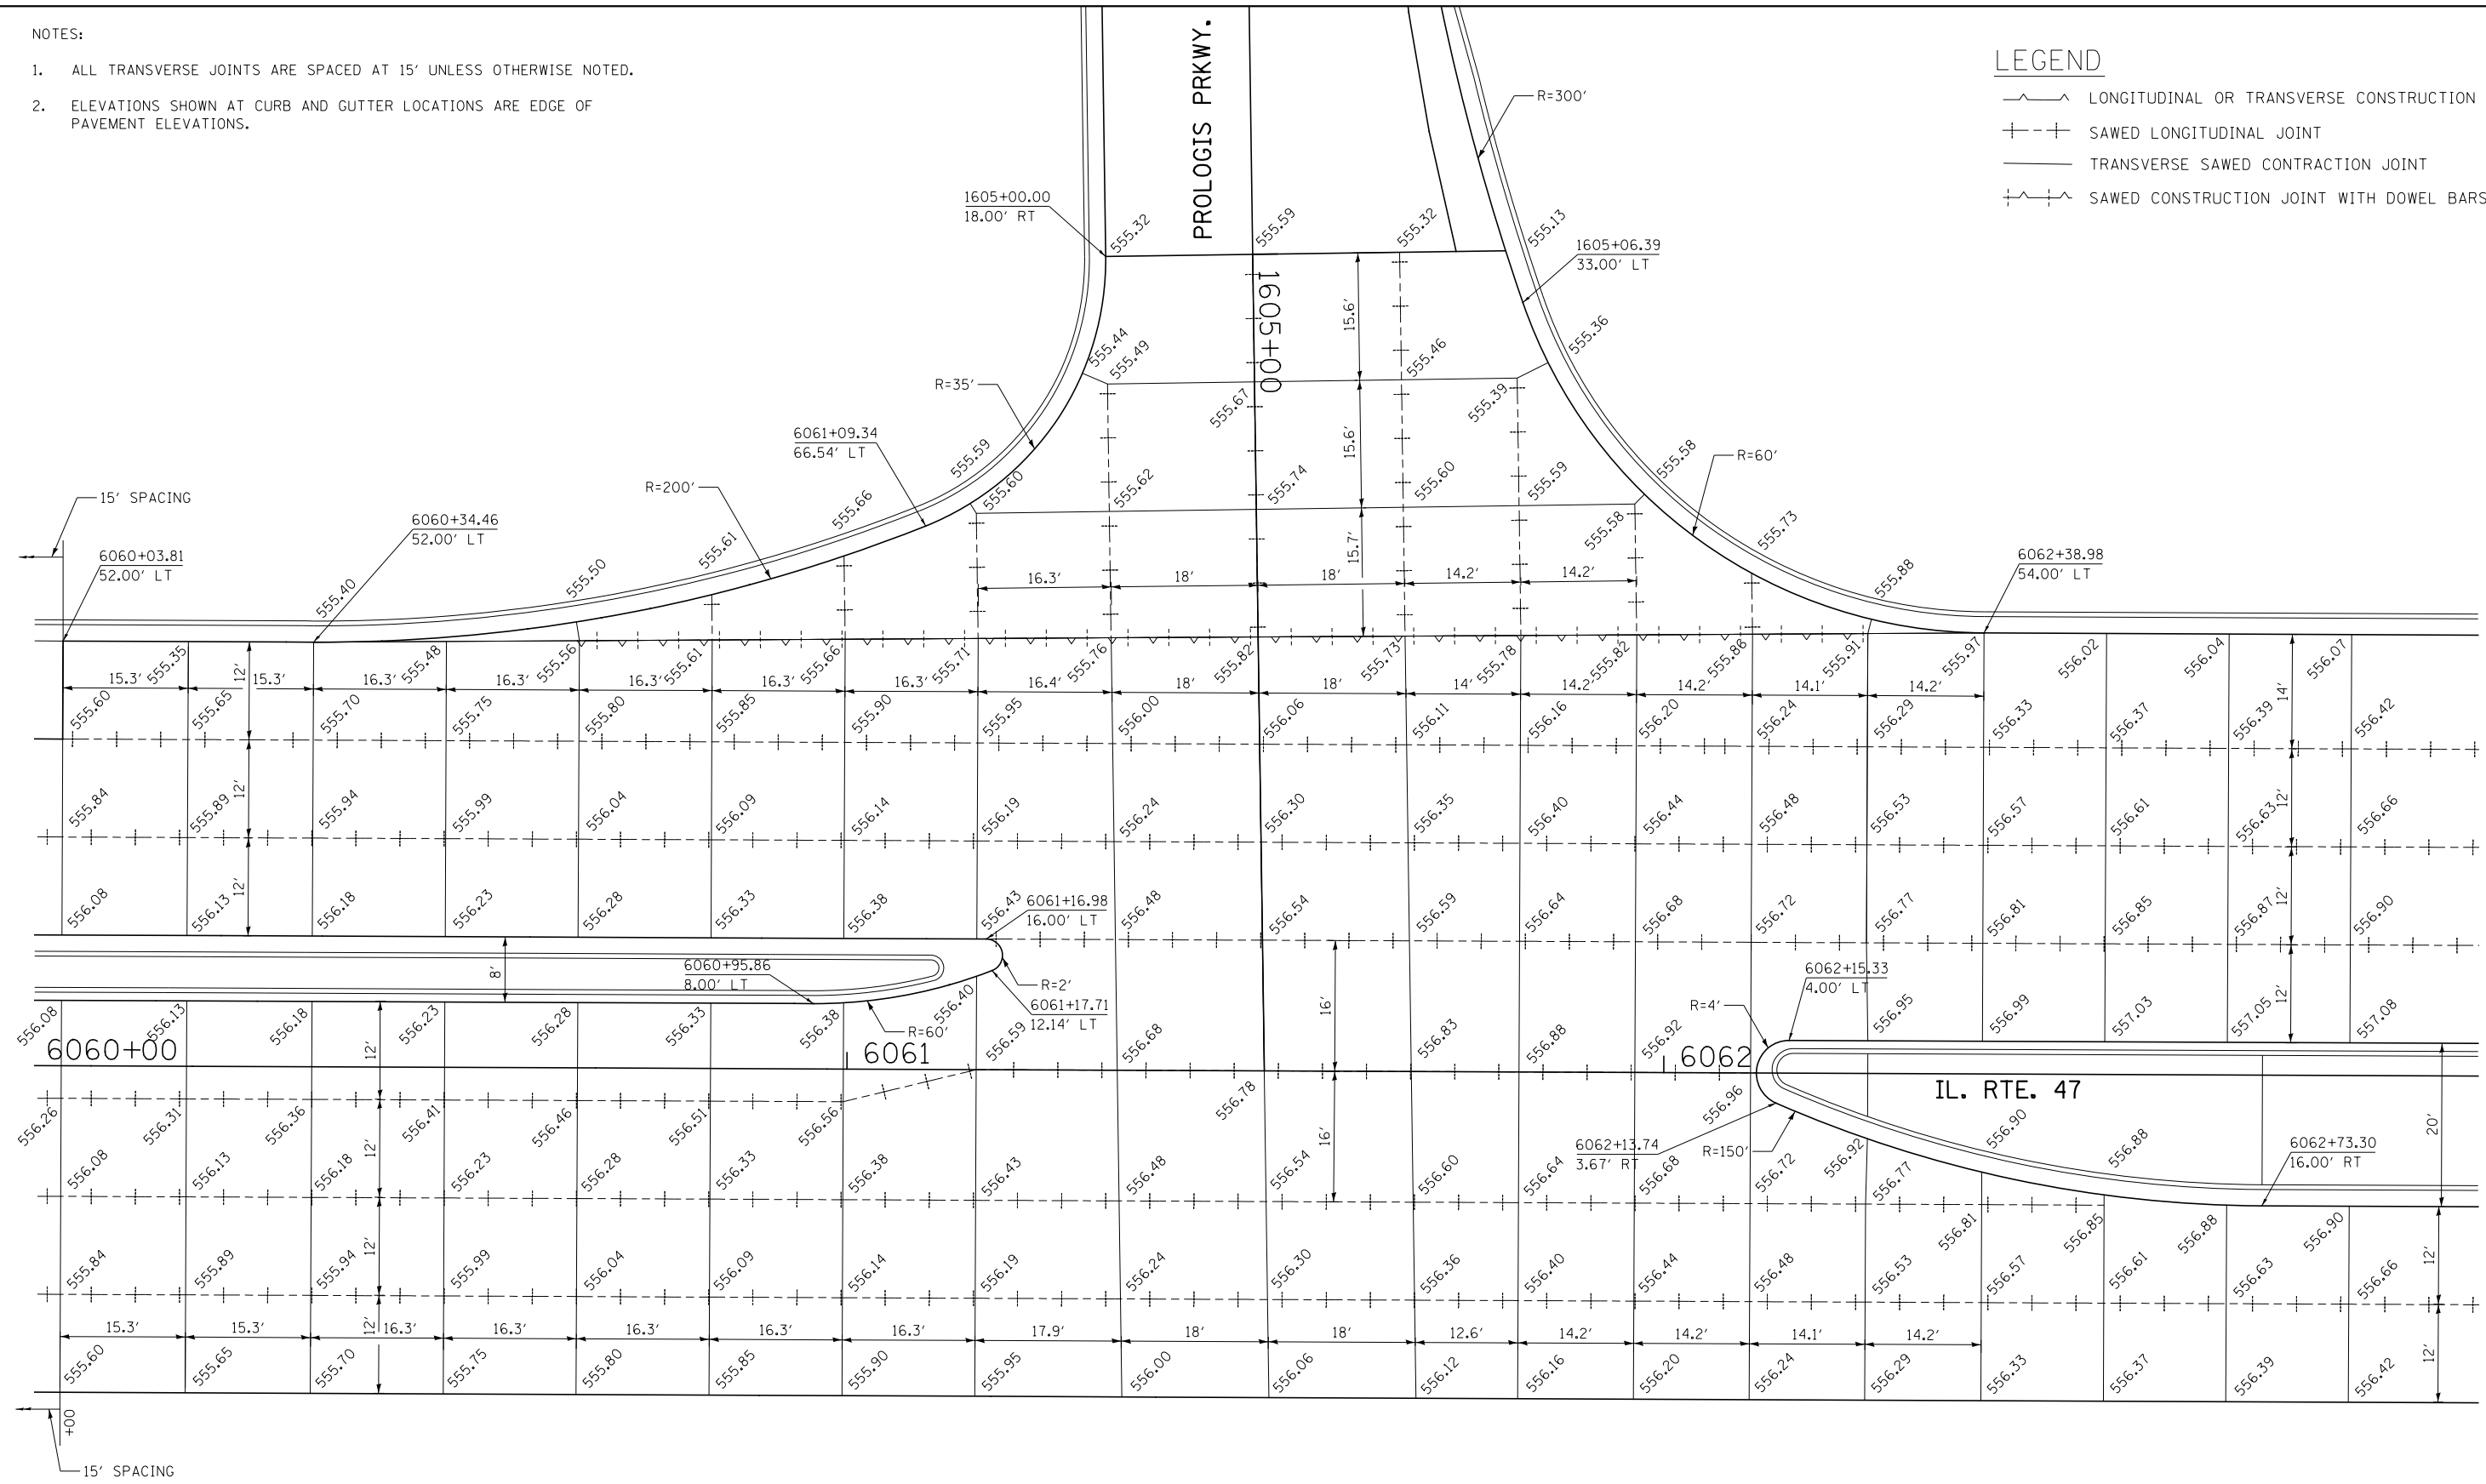

FILE NAME =	USER NAME = bdecreane	DESIGNED - AS	REVISED -
V:\3195\66883 (South Section)\CADD Sheets\0366883-sht-joint-02.dgn		DRAWN - AS	REVISED -
	PLOT SCALE = 20.0000' / in.	CHECKED - ST	REVISED -
SHT.PLAN	PLOT DATE = 8/6/2013	DATE - 7/15/2013	REVISED -

**STATE OF ILLINOIS  
DEPARTMENT OF TRANSPORTATION**

**IL. RTE. 47 & PROLOGIS PRKWY.  
INTERSECTION DETAIL AND JOINTING PLAN**

SCALE: 1"=10'      SHEET NO. 2 OF 6 SHEETS      STA. 6060+00.00 TO STA. 6063+00.00

F.A.P. RTE.	SECTION	COUNTY	TOTAL SHEETS	SHEET NO.
326	(110)R, BR & BR-1	GRUNDY	644	254
CONTRACT NO. 66B83			ILLINOIS FED. AID PROJECT	