


**PAVEMENT MARKING LEGEND**

- |  |  |
|--|--|
| ① URETHANE PM - LINE 4" (SOLID WHITE)                      | ⑩ URETHANE PM - LINE 24" (SOLID WHITE)             |
| ② URETHANE PM - LINE 4" (SOLID YELLOW)                     | ⑪ RAISED REFLECTIVE PM (ONE-WAY CRYSTAL)           |
| ③ URETHANE PM - LINE 6" (WHITE 10' DASH-30' SKIP)          | ⑫ PRISMATIC CURB REFLECTOR                         |
| ④ PREFORMED PLASTIC PM TB INL L6 (WHITE 10' DASH-30' SKIP) | ⑬ URETHANE PM - LETTERS & SYMBOLS                  |
| ⑤ URETHANE PM - LINE 4" (DOUBLE YELLOW)                    | ⑭ GROOVING FOR RECESSED PAVEMENT MARKING 5"        |
| ⑥ URETHANE PM - LINE 8" (WHITE 2' DASH-6' SKIP)            | ⑮ GROOVING FOR RECESSED PAVEMENT MARKING 7"        |
| ⑦ URETHANE PM - LINE 8" (SOLID WHITE)                      | ⑯ GROOVING FOR RECESSED PAVEMENT MARKING 9"        |
| ⑧ URETHANE PM - LINE 12" (SOLID YELLOW)                    | ⑰ URETHANE PM - LINE 6" (YELLOW 10' DASH-30' SKIP) |
| ⑨ URETHANE PM - LINE 12" (SOLID WHITE)                     |  |

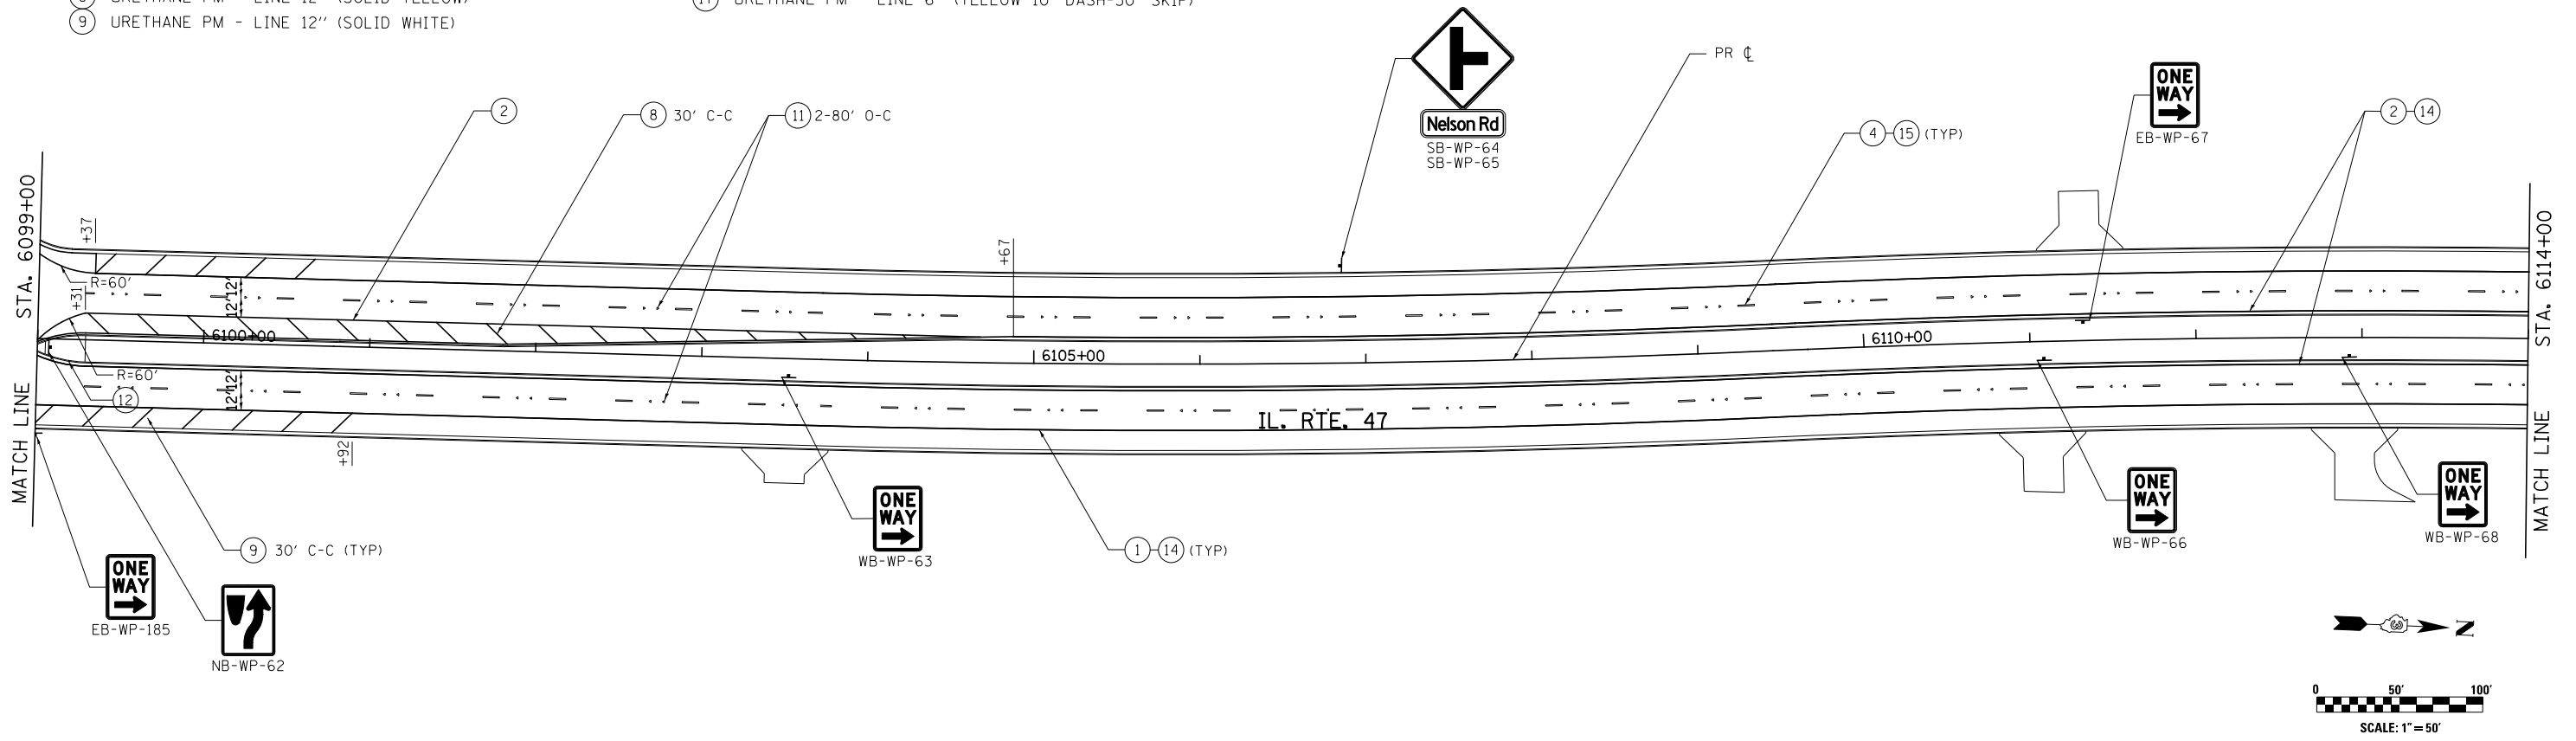

FILE NAME =	USER NAME = bdecreane	DESIGNED - BS	REVISED -
V:\3195\66883 (South Section)\CAOD Sheets\0366883-sht-pmk-03.dgn		DRAWN - BS	REVISED -
	PLOT SCALE = 100.0000' / in.	CHECKED - ST	REVISED -
SHT.DOUBLE.PLAN	PLOT DATE = 8/6/2013	DATE - 7/15/2013	REVISED -

**STATE OF ILLINOIS  
DEPARTMENT OF TRANSPORTATION**

<b>IL. RTE. 47 PAVEMENT MARKING AND SIGNING PLANS</b>		
SCALE: 1"=50'	SHEET NO. 3 OF 13 SHEETS	STA. 6084+00 TO STA. 6114+00

F.A.P. RTE.	SECTION	COUNTY	TOTAL SHEETS	SHEET NO.
326	(110)R, BR & BR-1	GRUNDY	644	261
CONTRACT NO. 66B83				
ILLINOIS FED. AID PROJECT				