
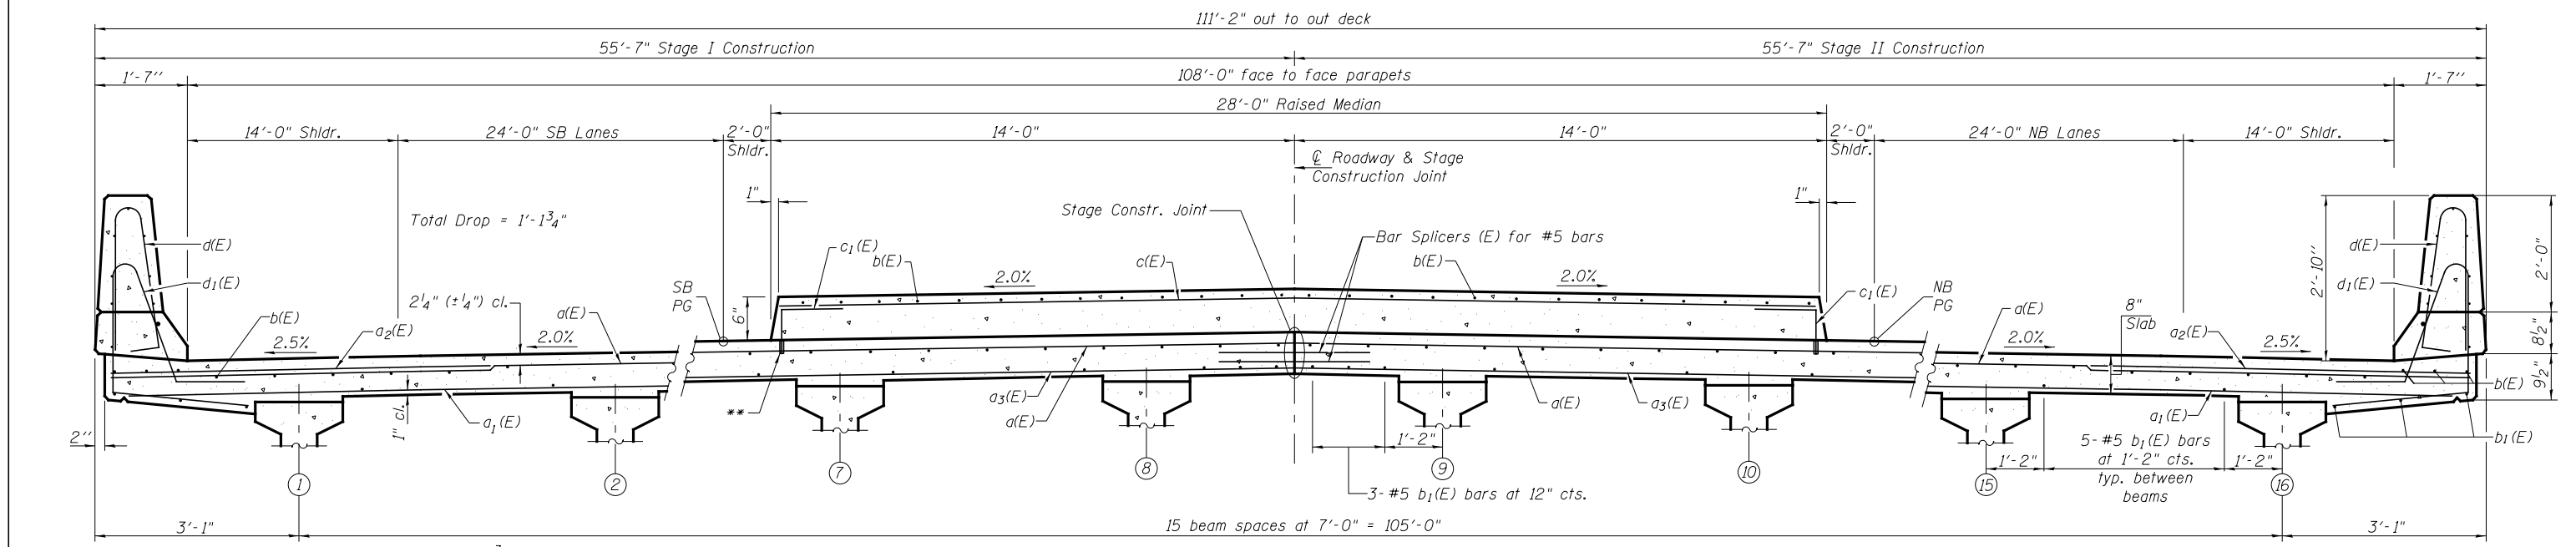


PLAN

MIN. BAR LAP
#5 = 2'-7"

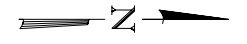

CROSS SECTION
(Looking North)

** 3/4" φ Galvanized expansion anchor or Ferrule Loop Slab Insert (Proof Load 6600 lbs). Cost is included in the cost of Reinforcement Bars, Epoxy Coated.

V:\3195\Structure\032-0123\0320123-66883-01-SUPERSTRUCTURE.dgn PLOT SCALE = NONE PLOT DATE = 8/6/2013	USER NAME = bdecaene DESIGNED - NPH	Hutchison Engineering, Inc. JACKSONVILLE-SHOREWOOD-PEORIA	STATE OF ILLINOIS DEPARTMENT OF TRANSPORTATION	SUPERSTRUCTURE STRUCTURE NO. 032-0123	F.A.P. RTE. 326	SECTION 110BR-1	COUNTY GRUNDY	TOTAL SHEETS 644	SHEET NO. 369
	CHECKED - JOH DRAWN - RMD CHECKED - JOH/NPH				SHEET NO. 11 OF 30 SHEETS	CONTRACT NO. 66B83	ILLINOIS FED. AID PROJECT		