

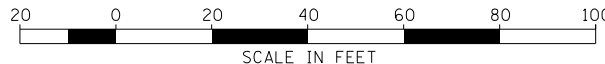


PLAN	SURVEYED	DATE
	PLOTTED	BY
	GRADES CHECKED	
	STRUCTURE NOTED	
	NO. _____	

PROFILE	SURVEYED	DATE
	PLOTTED	BY
	GRADES CHECKED	
	STRUCTURE NOTED	
	NO. _____	

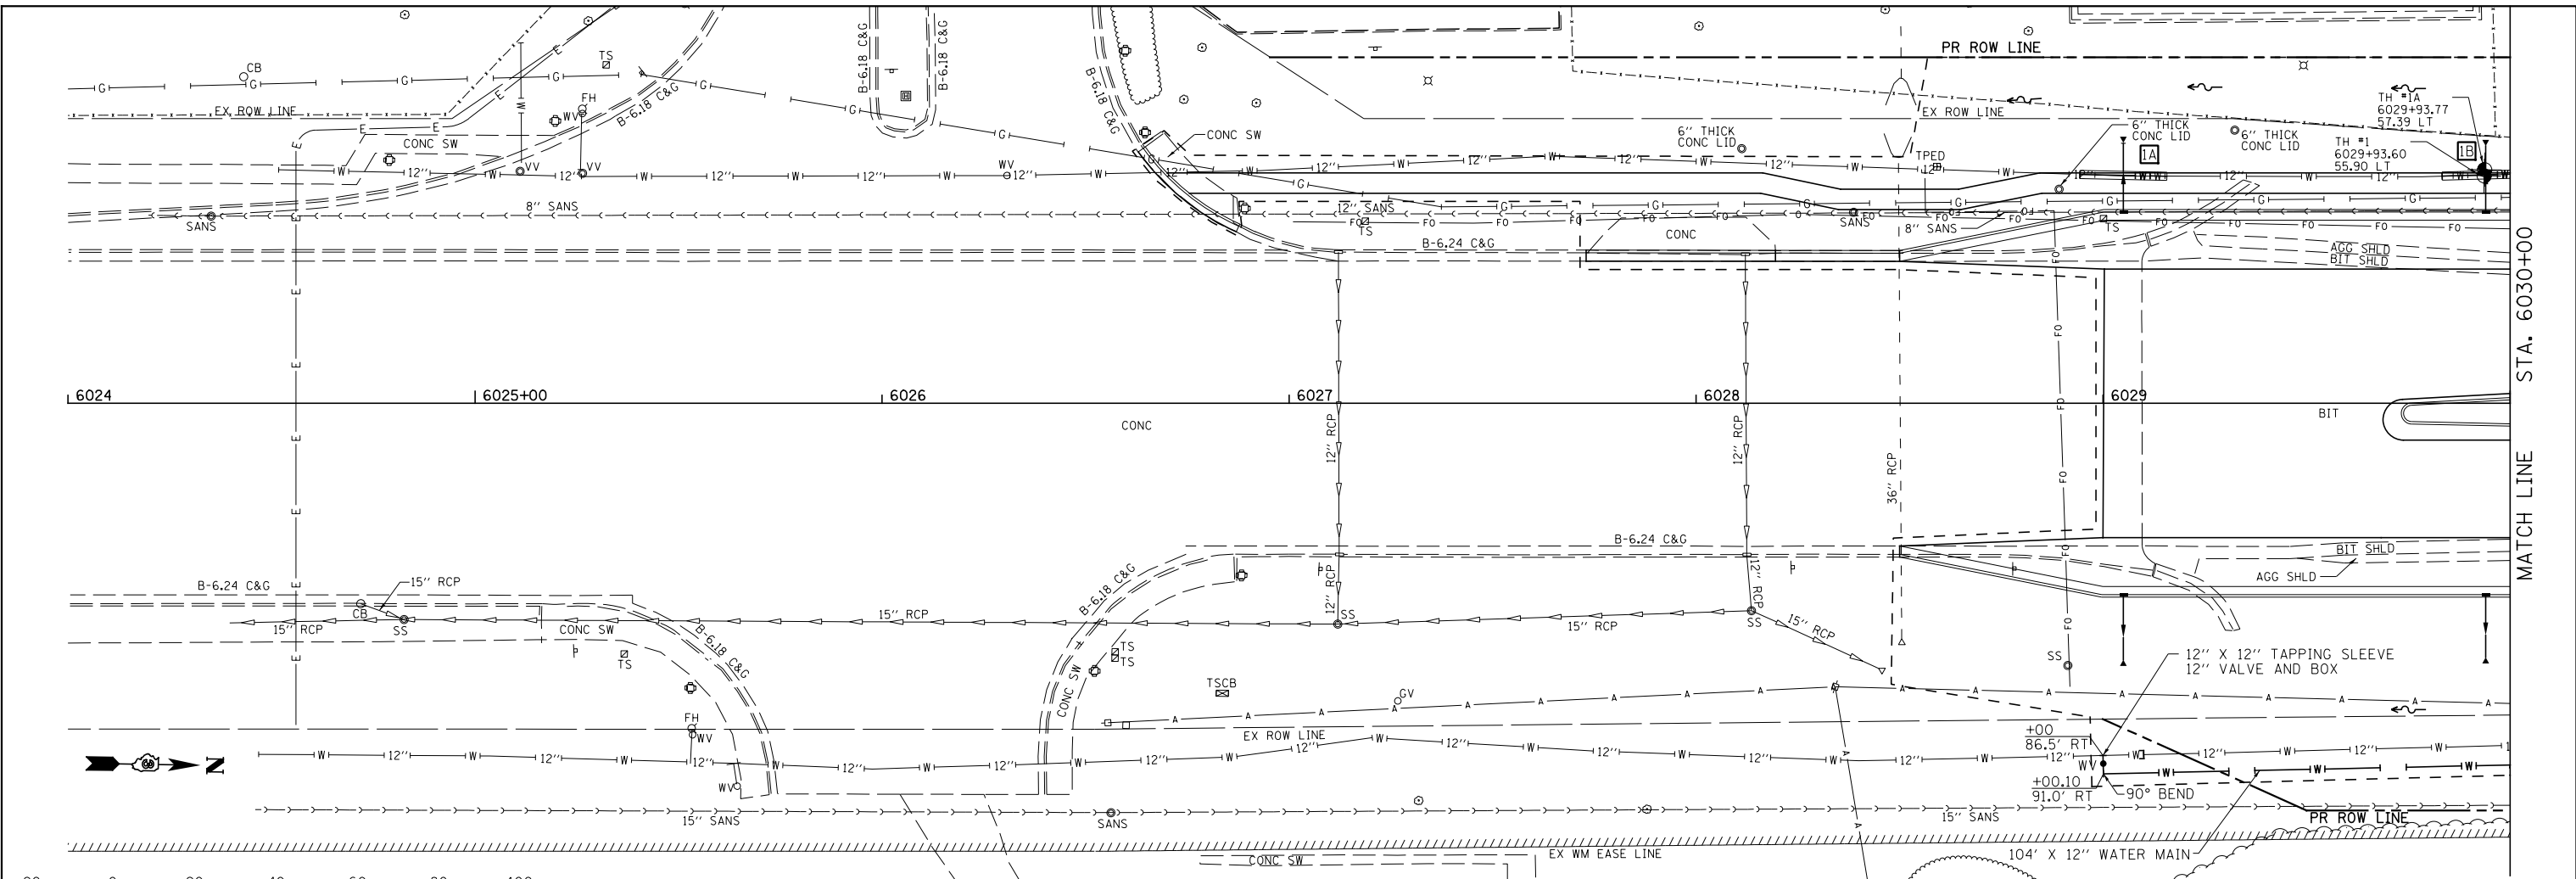

- CASING NEAR DRAINAGE STRUCTURE
- CROSSING UNDERNEATH STORM SEWER PIPE
- PROPOSED PLUG
- PROPOSED WATER VALVE
- PROPOSED FIRE HYDRANT

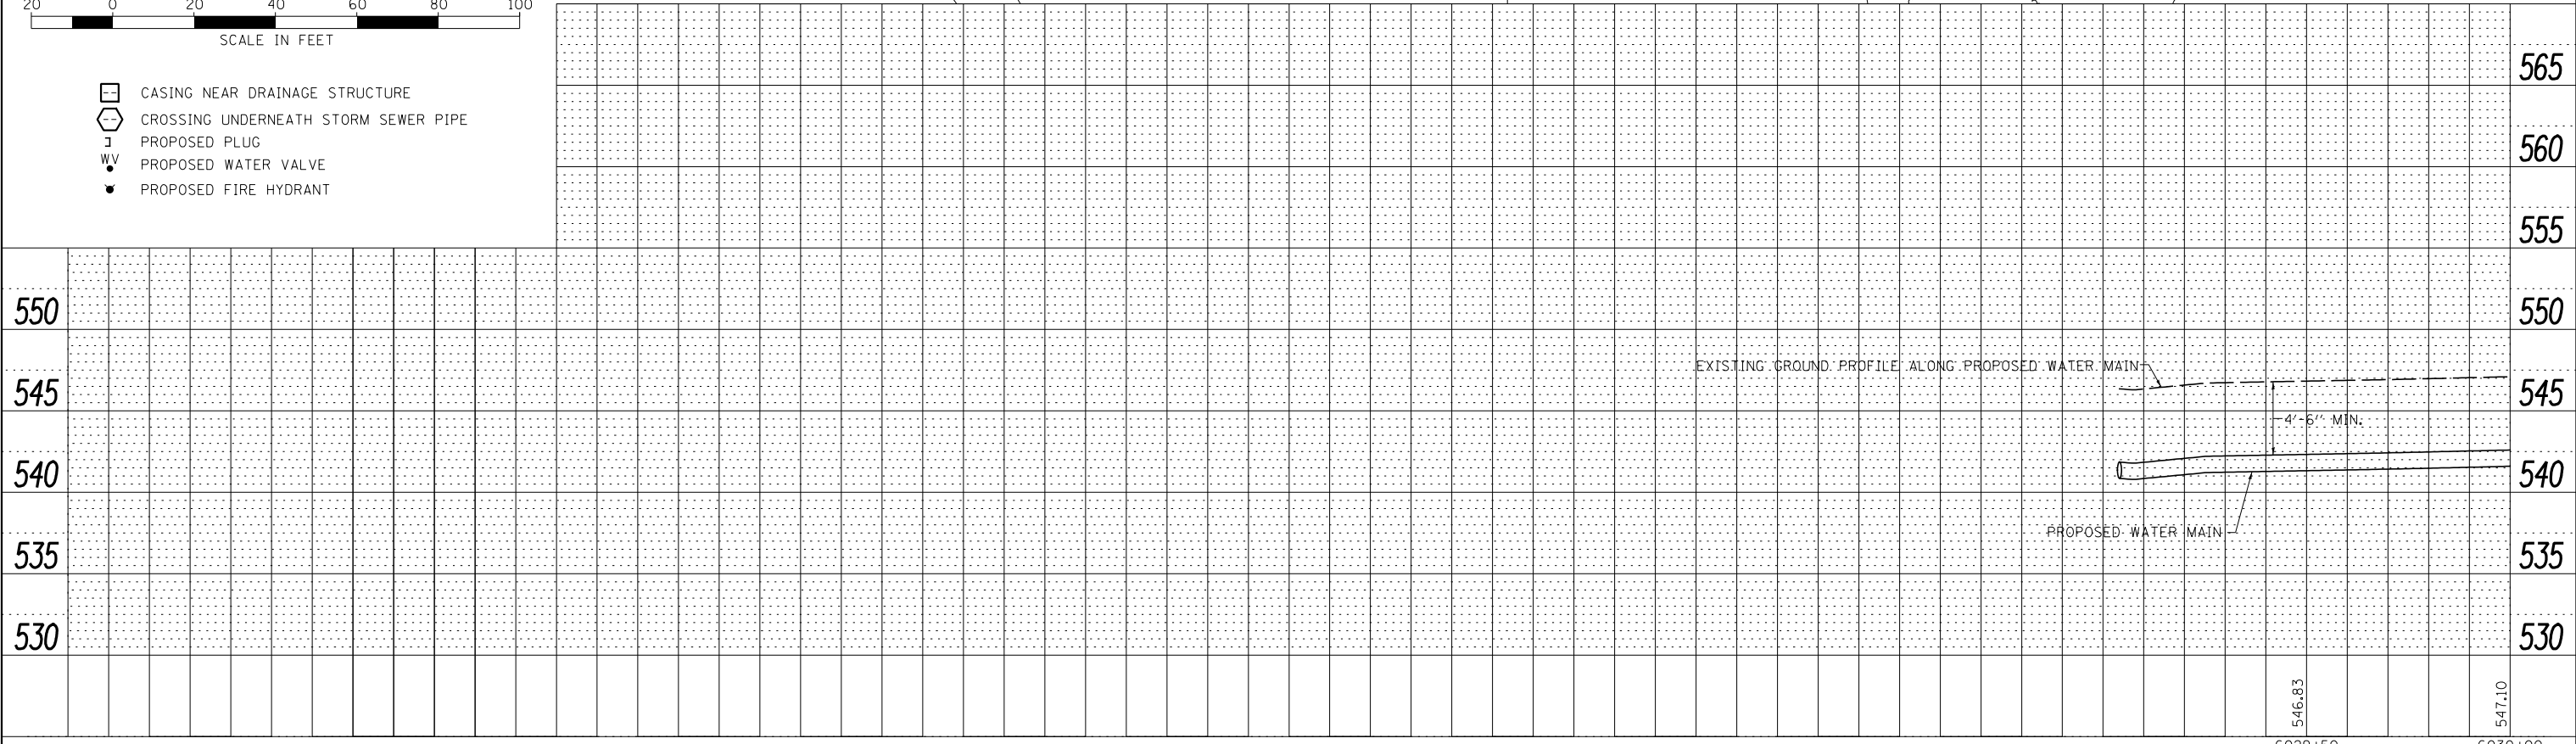

FILE NAME = D366883-SHT-WATER-6024-6030.DGN	USER NAME = ...	DESIGNED - PM	REVISED -	STATE OF ILLINOIS DEPARTMENT OF TRANSPORTATION	IL. RTE. 47 WATER MAIN PLAN & PROFILE			F.A.P. RTE. 326	SECTION (110)R, BR & BR-1	COUNTY GRUNDY	TOTAL SHEETS 644	SHEET NO. 428
	PLOT SCALE = 1"=20'	CHECKED - JKC	REVISED -		SCALE: H=20 V=5	SHEET 7	OF 27 SHEETS	STA. 6024+00	TO STA. 6030+00	CONTRACT NO. 66B83		
	PLOT DATE = 12/12	DATE - 12/12	REVISED -							ILLINOIS FED. AID PROJECT		
										6029+50	6030+00	