
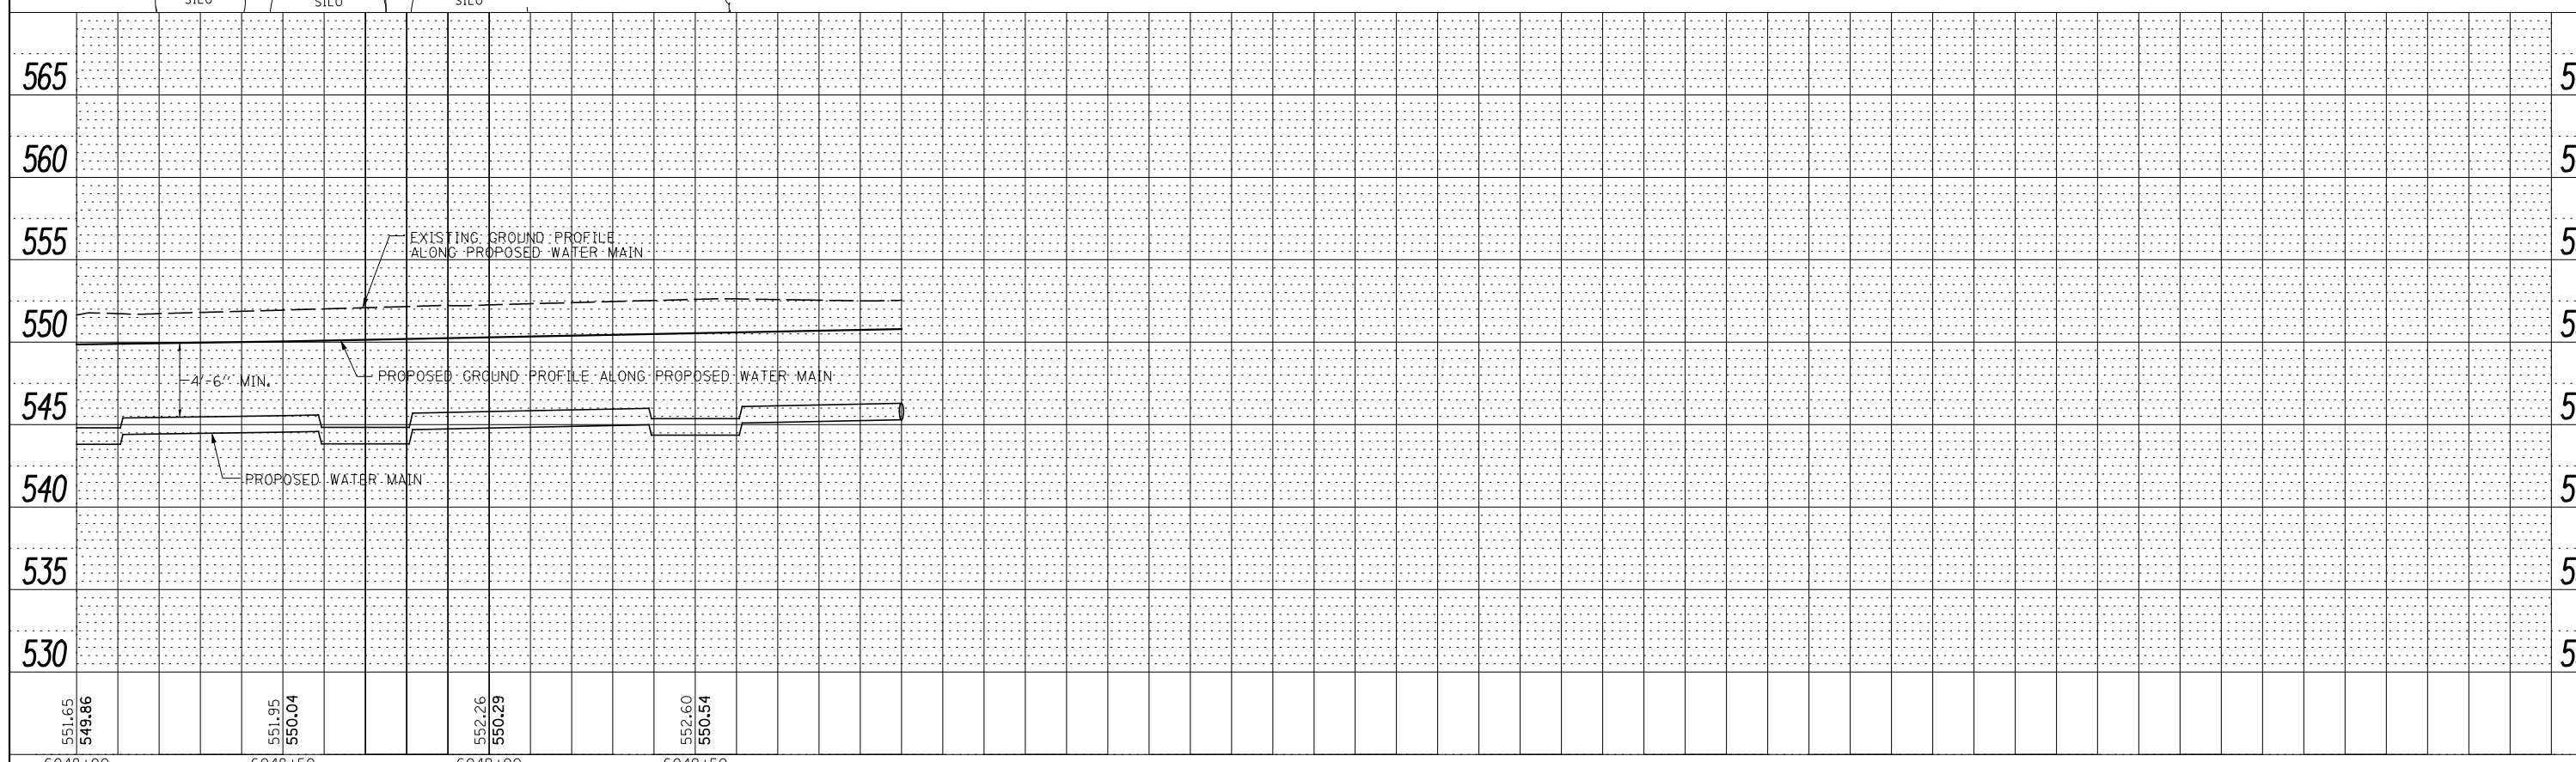


PLAN	SURVEYED	DATE
	PLOTTED	BY
	ALIGNED	
	CHECKED	
	FILE NAME	
NOTE BOOK NO.		

PROFILE	SURVEYED	DATE
	PLOTTED	BY
	GRADES CHECKED	
	STRUCTURE NOTATIONS CHECKED	
NOTE BOOK NO.		

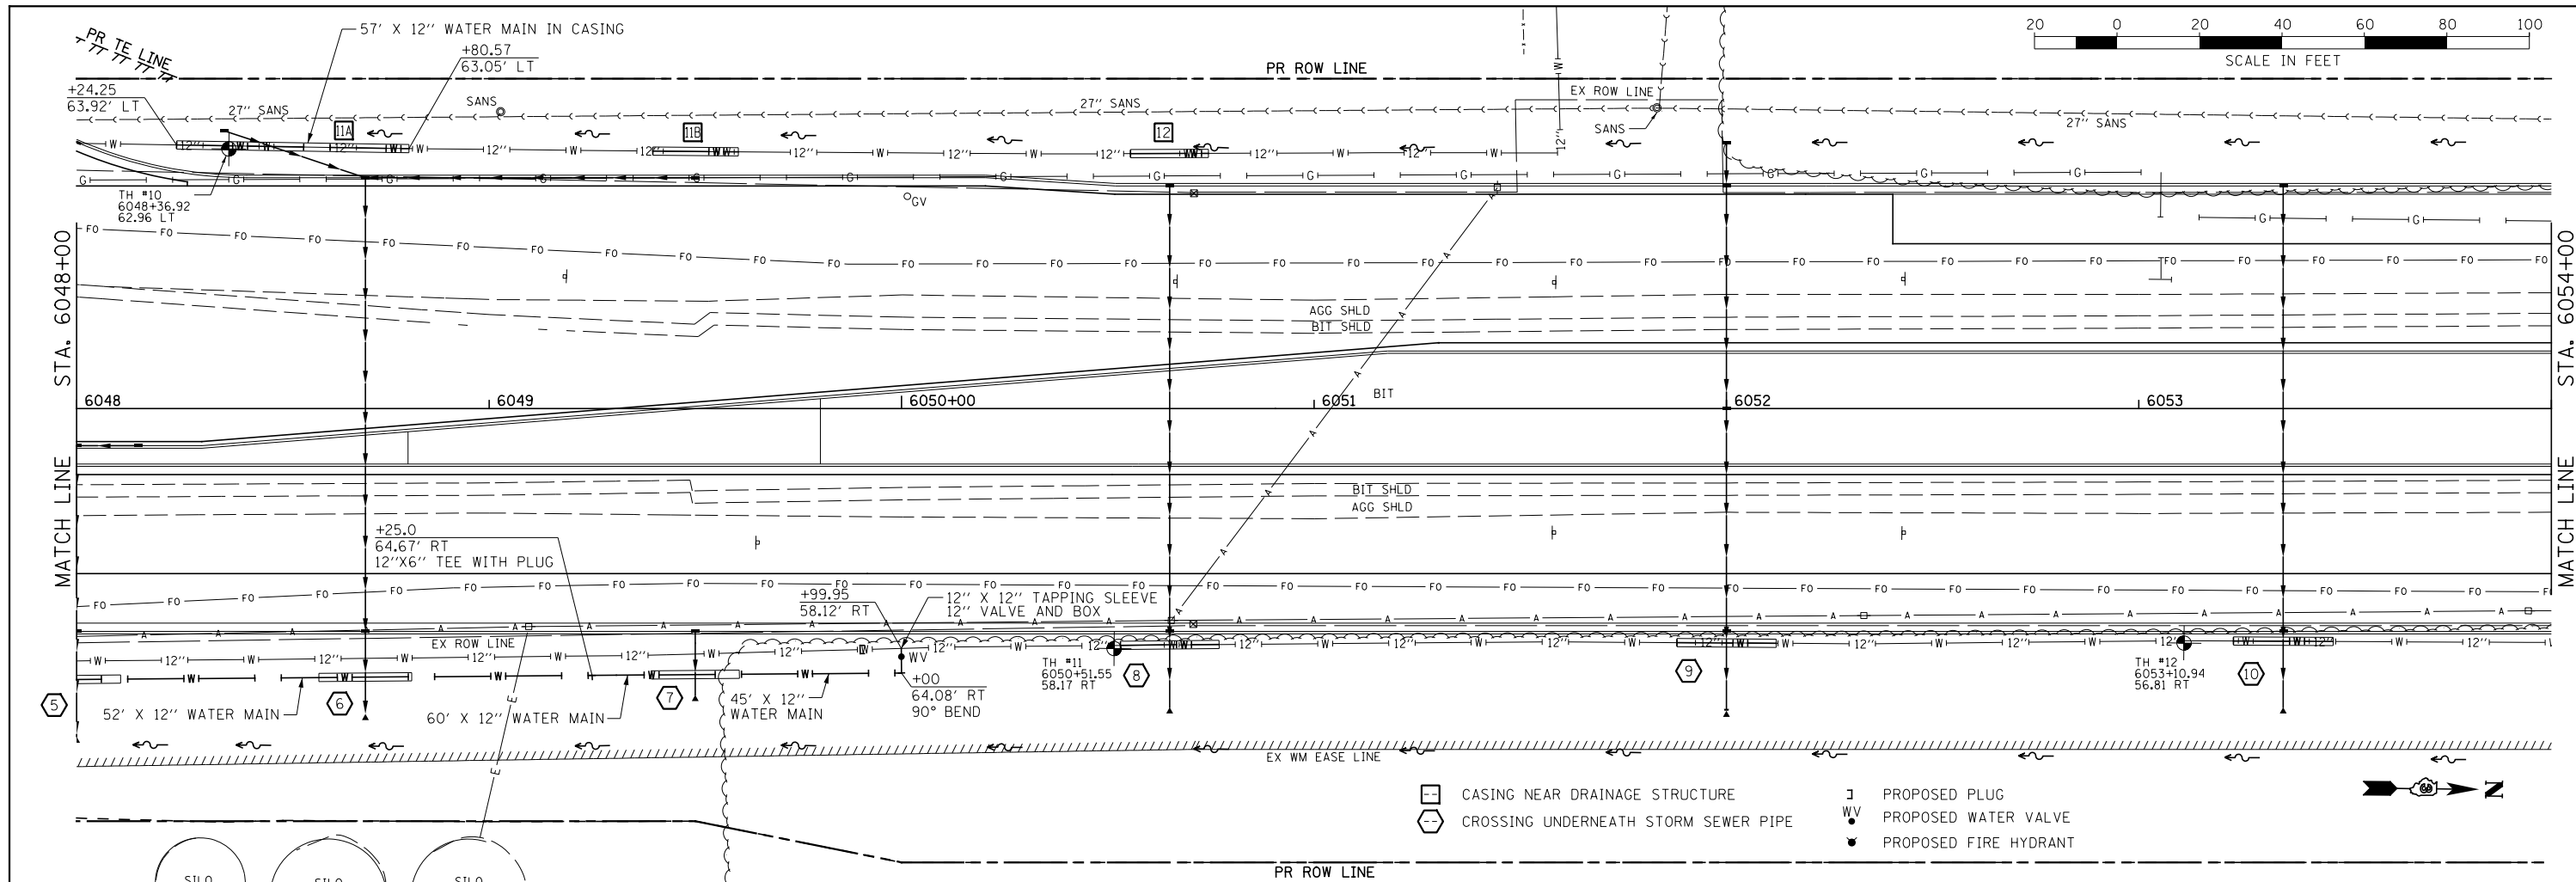

FILE NAME = D366883-SHT-WATER-6048-6054.DGN	USER NAME = ...	DESIGNED - PM	REVISED -
PLOT SCALE = 1"=20'	CHECKED - JKC	DRAWN - NV	REVISED -
PLOT DATE = 12/12	DATE - 12/12		REVISED -

STATE OF ILLINOIS  
DEPARTMENT OF TRANSPORTATION

IL. RTE. 47 WATER MAIN PLAN & PROFILE

SCALE: H=20 V=5 SHEET 11 OF 27 SHEETS STA. 6048+00 TO STA. 6054+00

F.A.P. RTE. 326	SECTION (110)R, BR & BR-1	COUNTY GRUNDY	TOTAL SHEETS 644	SHEET NO. 432
CONTRACT NO. 66883				ILLINOIS FED. AID PROJECT